


HAWTHORNE 3RD ADDITION
WILLIAMSGATE CT.
CROSS SECTIONS

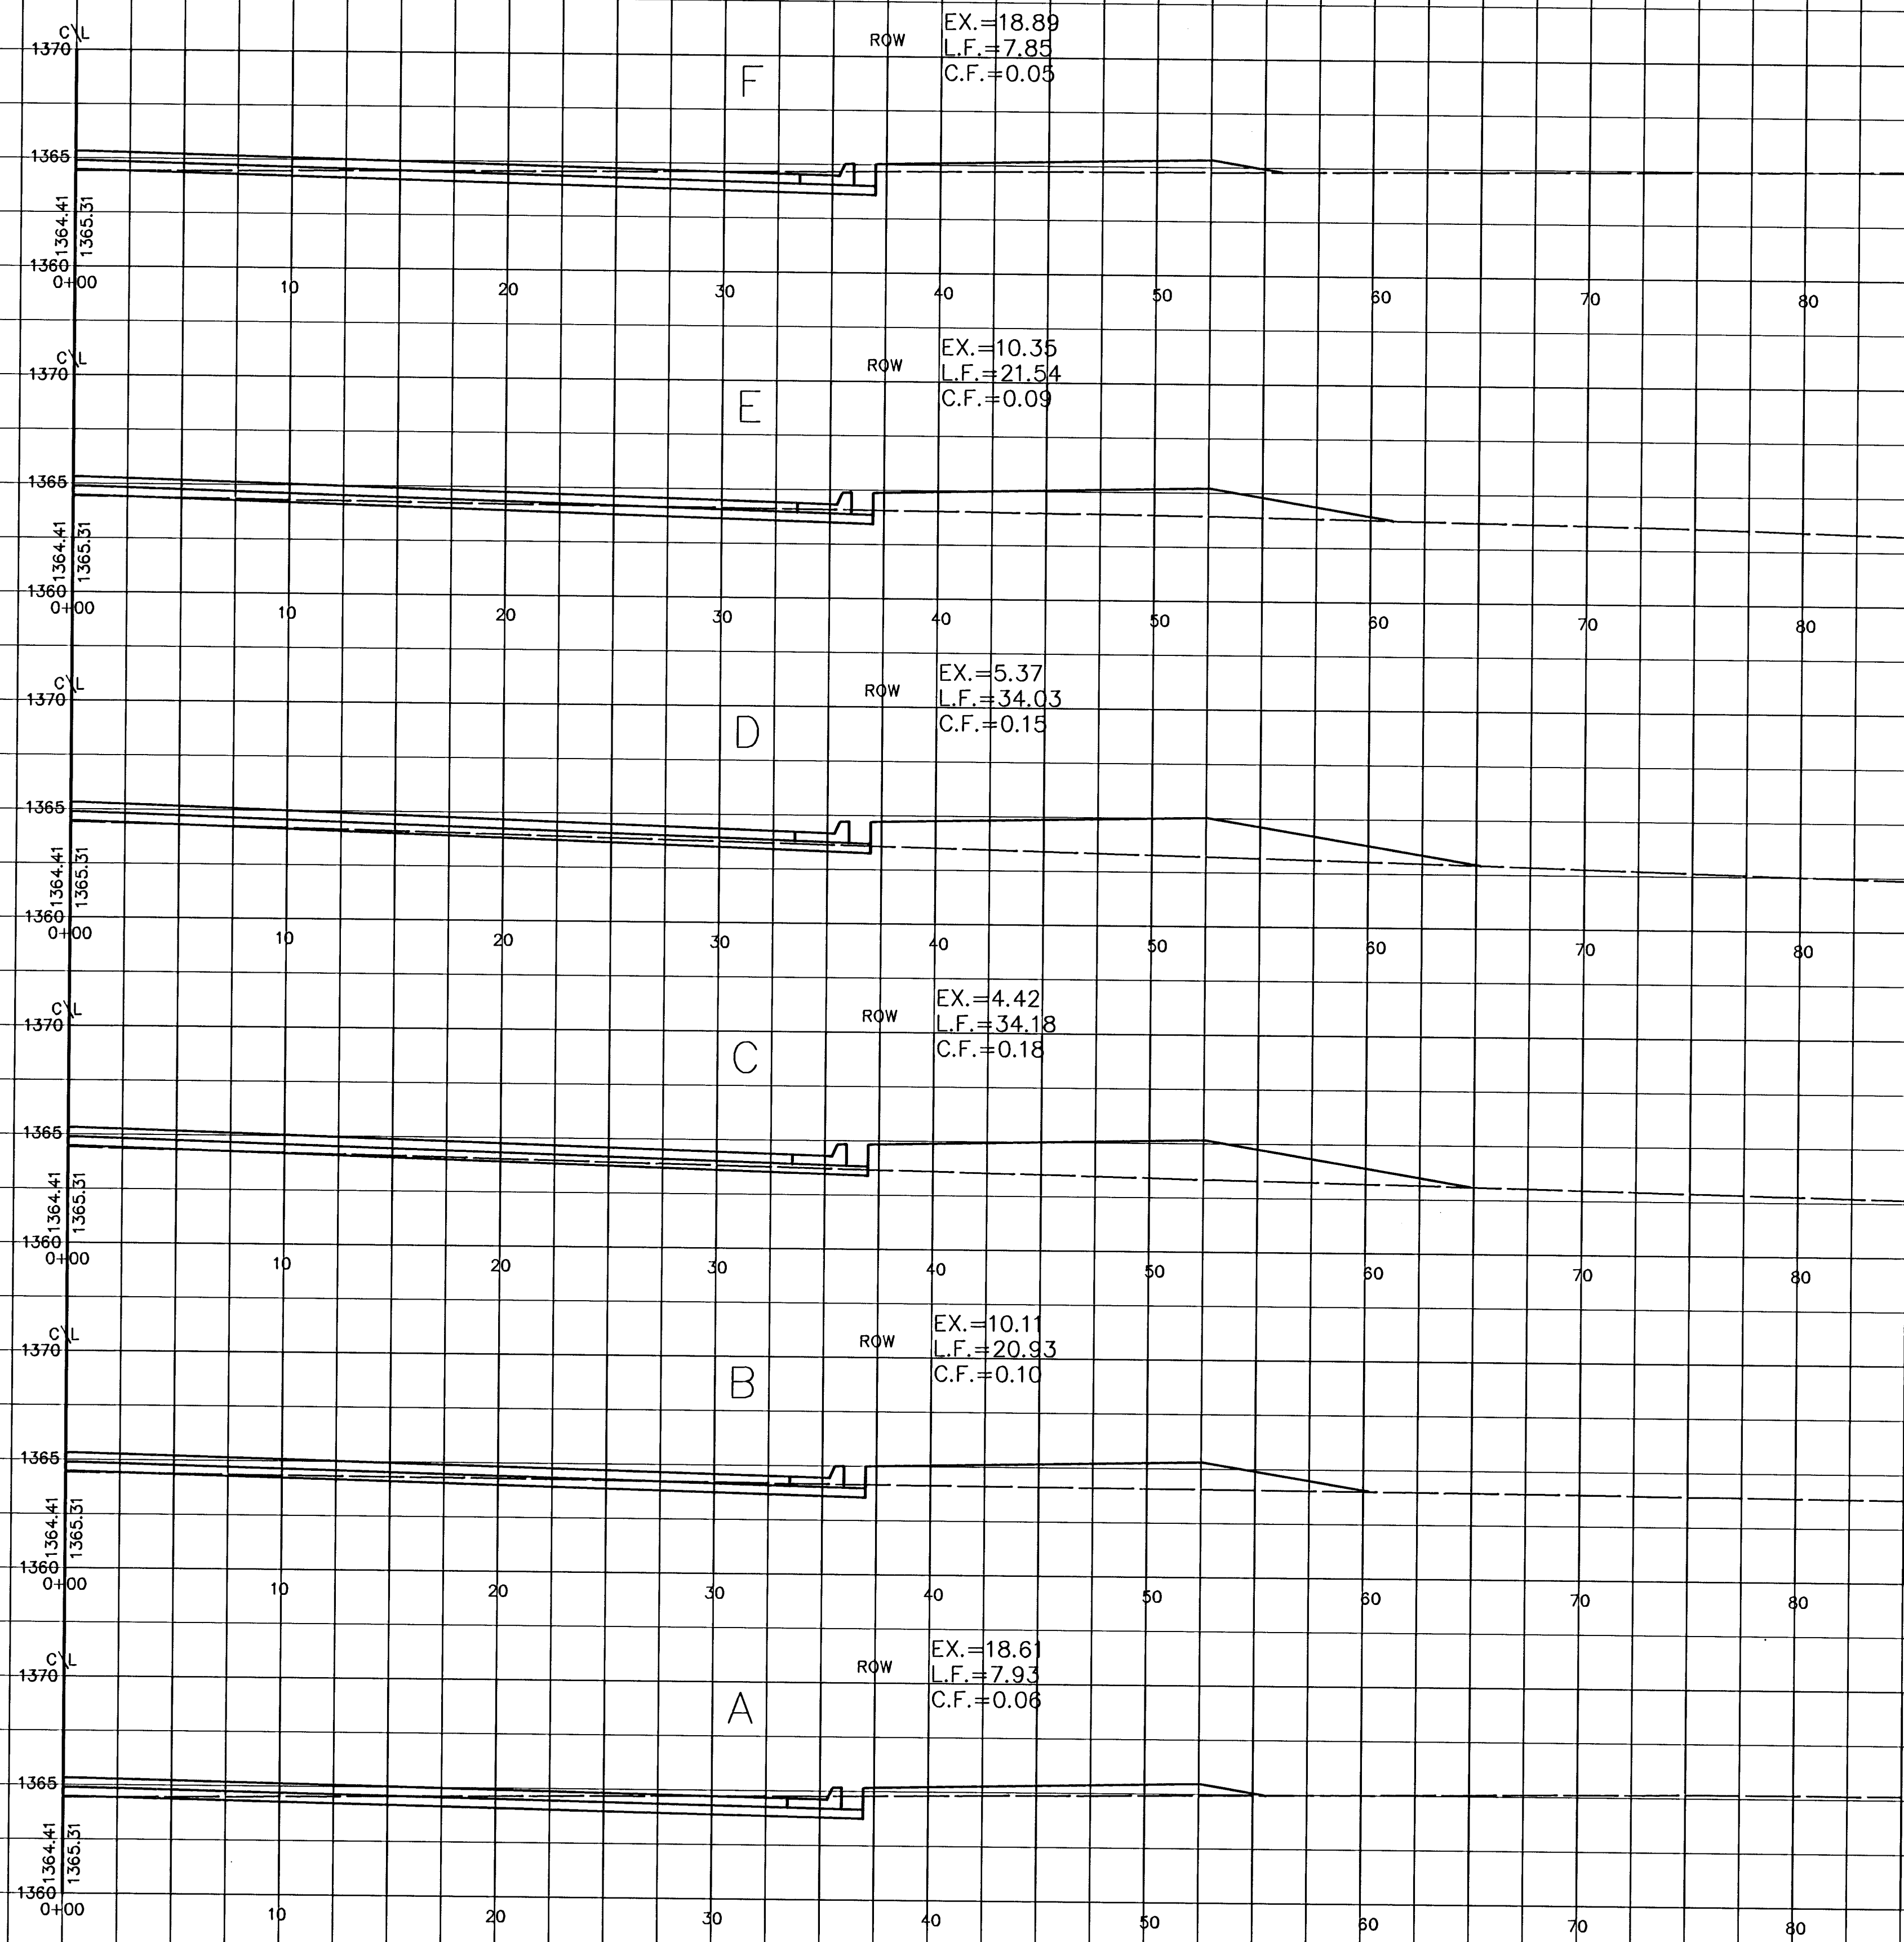

WILLIAMSGATE CT.
BULB-BASELINE #1