

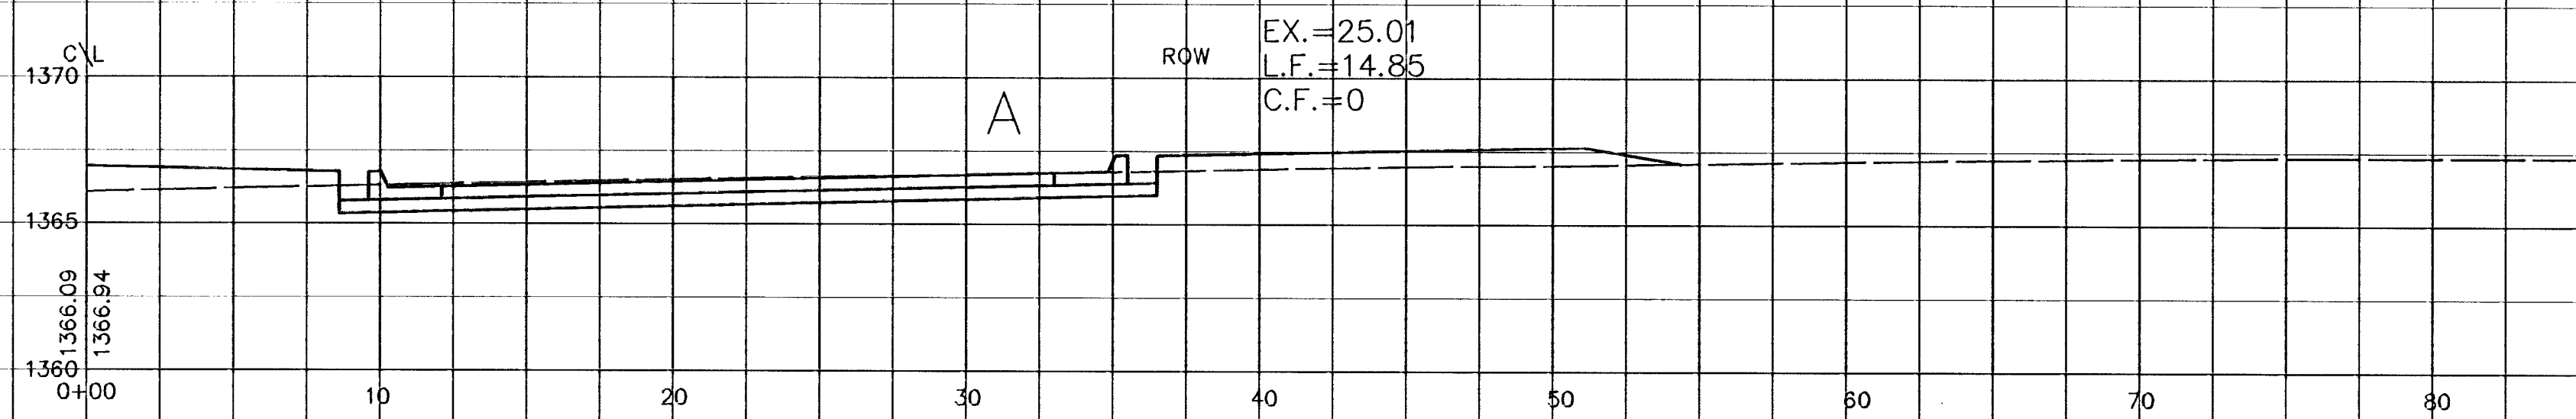
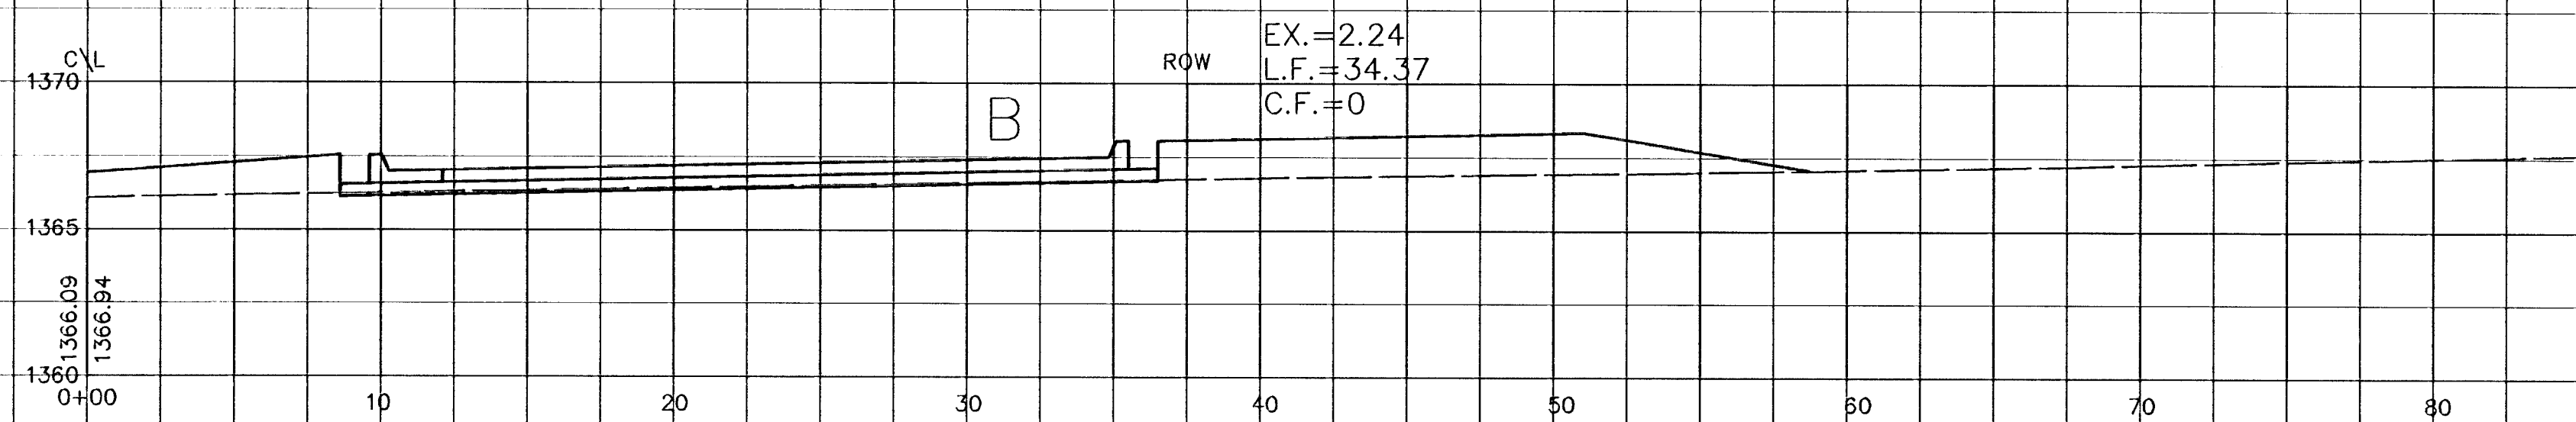
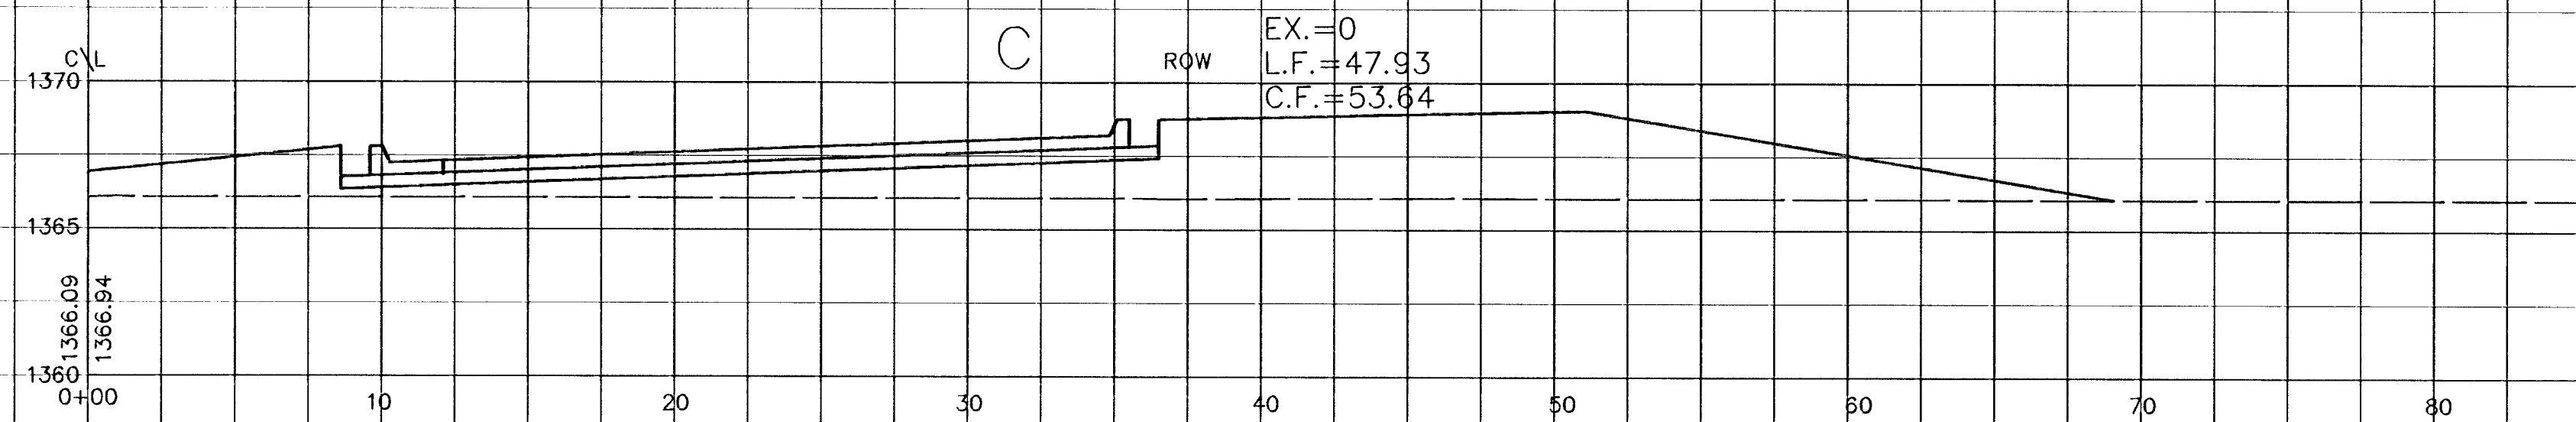
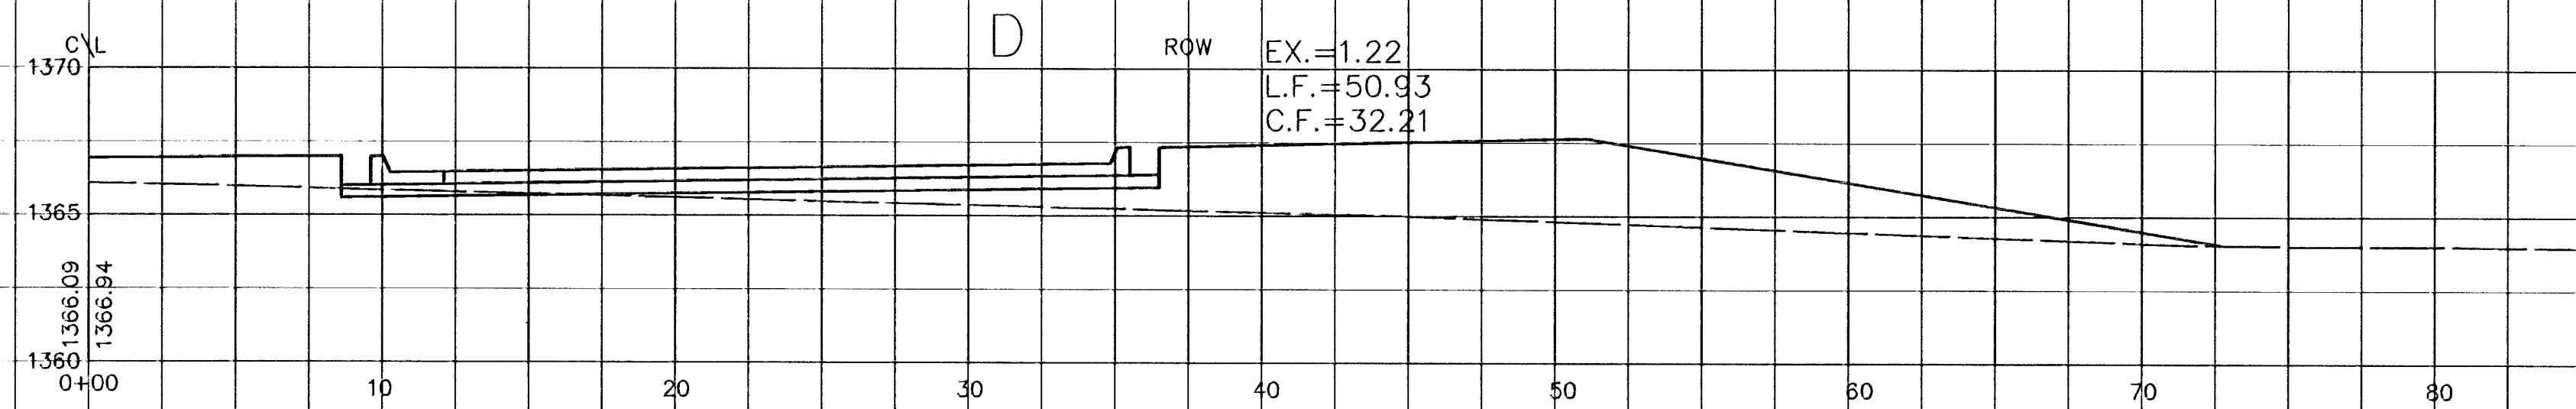


HAWTHORNE 3RD ADDITION
WILLIAMSGATE CT.
CROSS SECTIONS

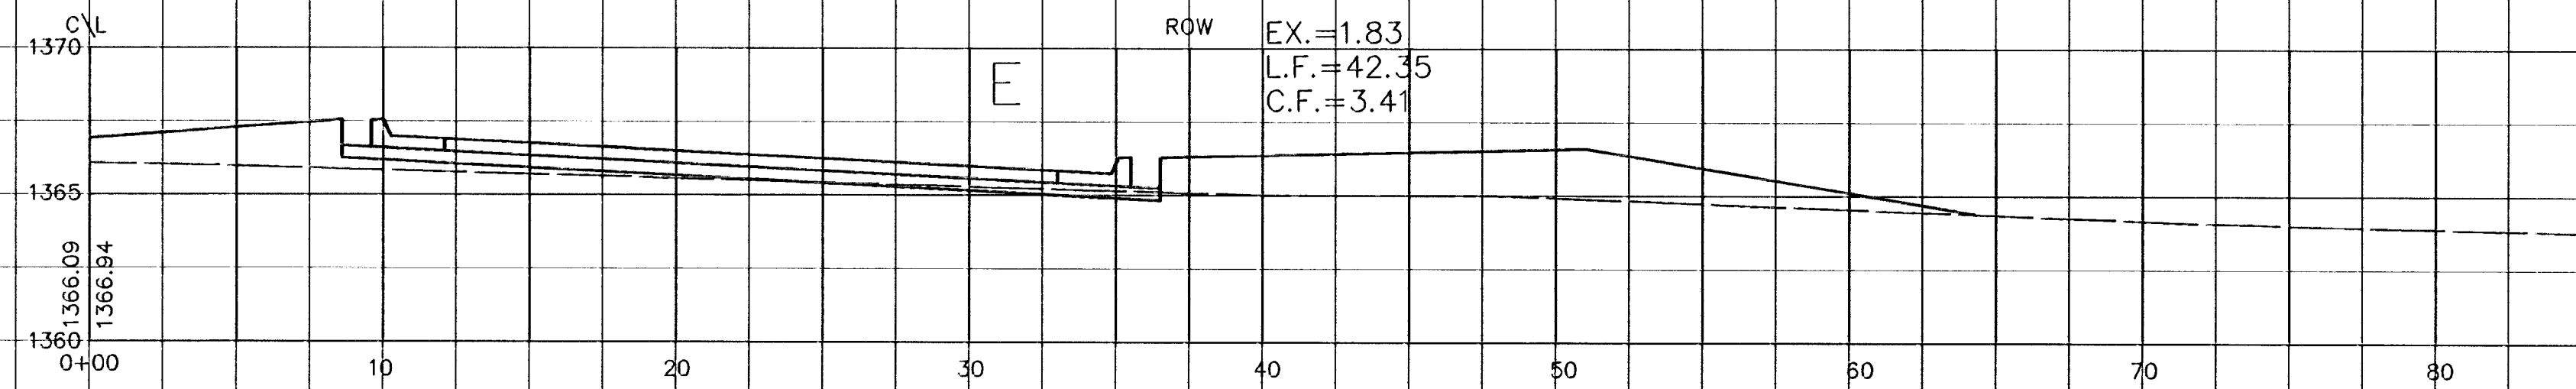

WILLIAMSGATE CT.

HORSESHOE

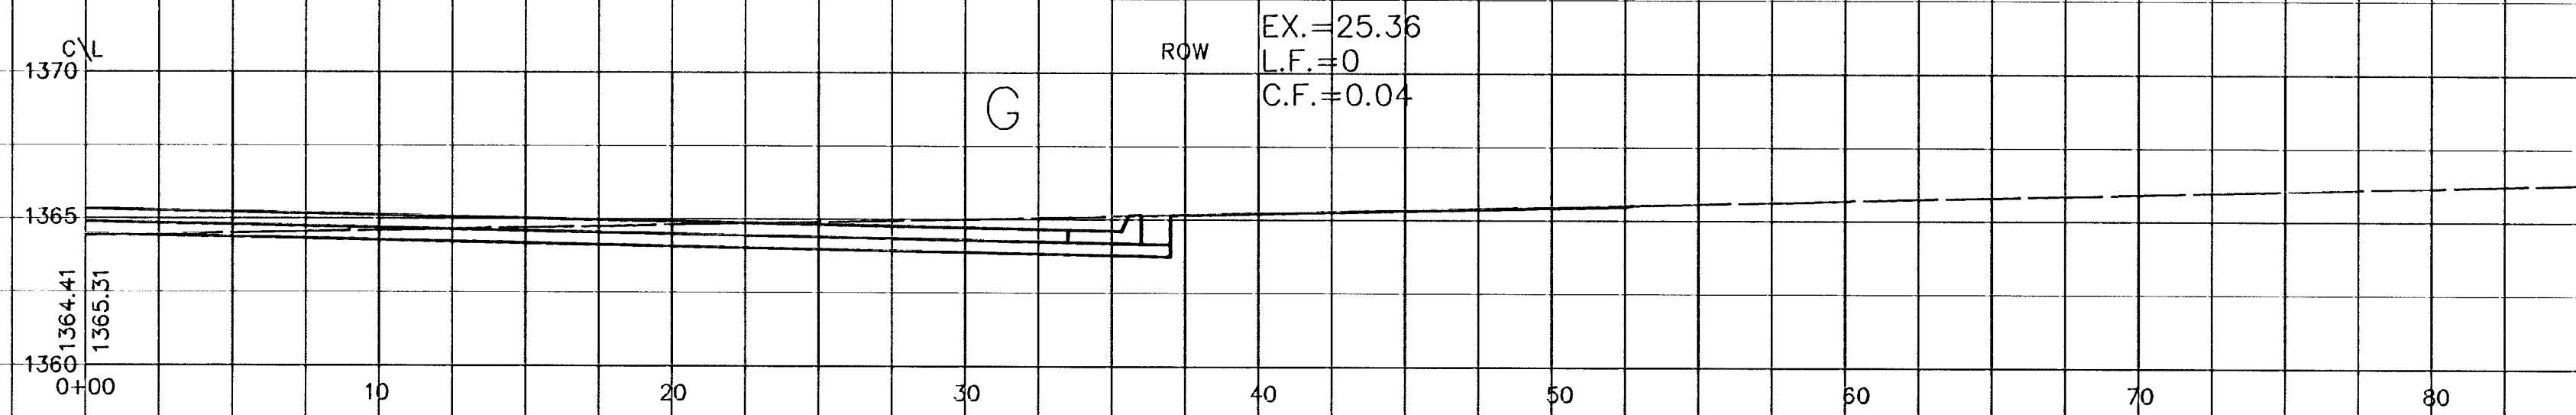

WILLIAMSGATE CT.

BULB-BASELINE #1