



**BENCHMARKS**

BM #1: Brass Plate on North Hub Guard of R.C.B.C. 50' East of NW Corner NE 1/2, Sec. 22, Twp. 26-S, R-1-E.  
Elev. = 1371.83 (NGVD29)

BM #2: "X" cut on East Hub Guard of R.C.B.C., 110' S. of the SE Cor., SE 1/4, Sec. 22, Twp. 26-S, R-1-E.  
Elev. = 1359.54 (NGVD29)

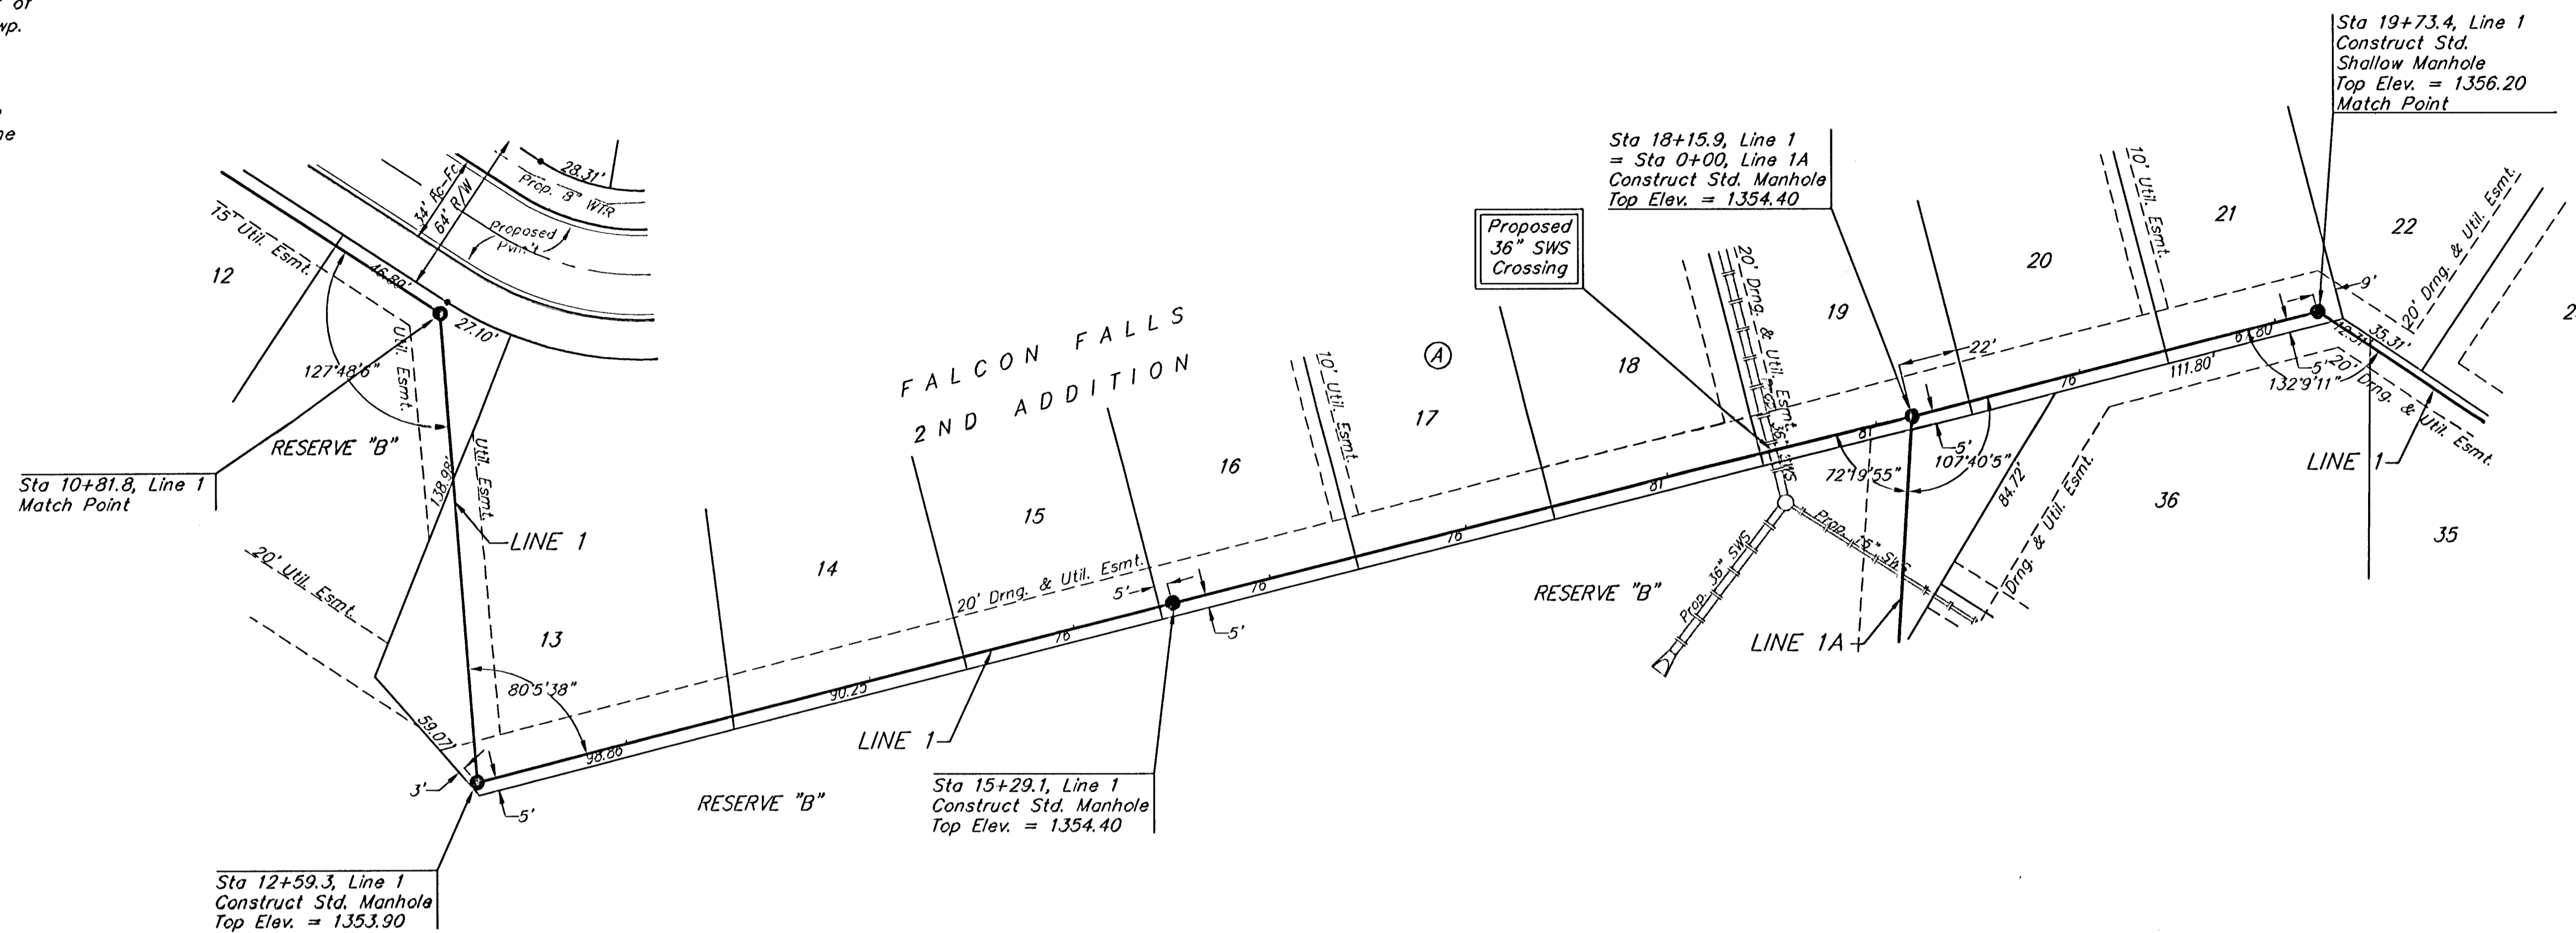

Scale: 1" = 40' Horizontal  
1" = 5' Vertical  
• = Iron

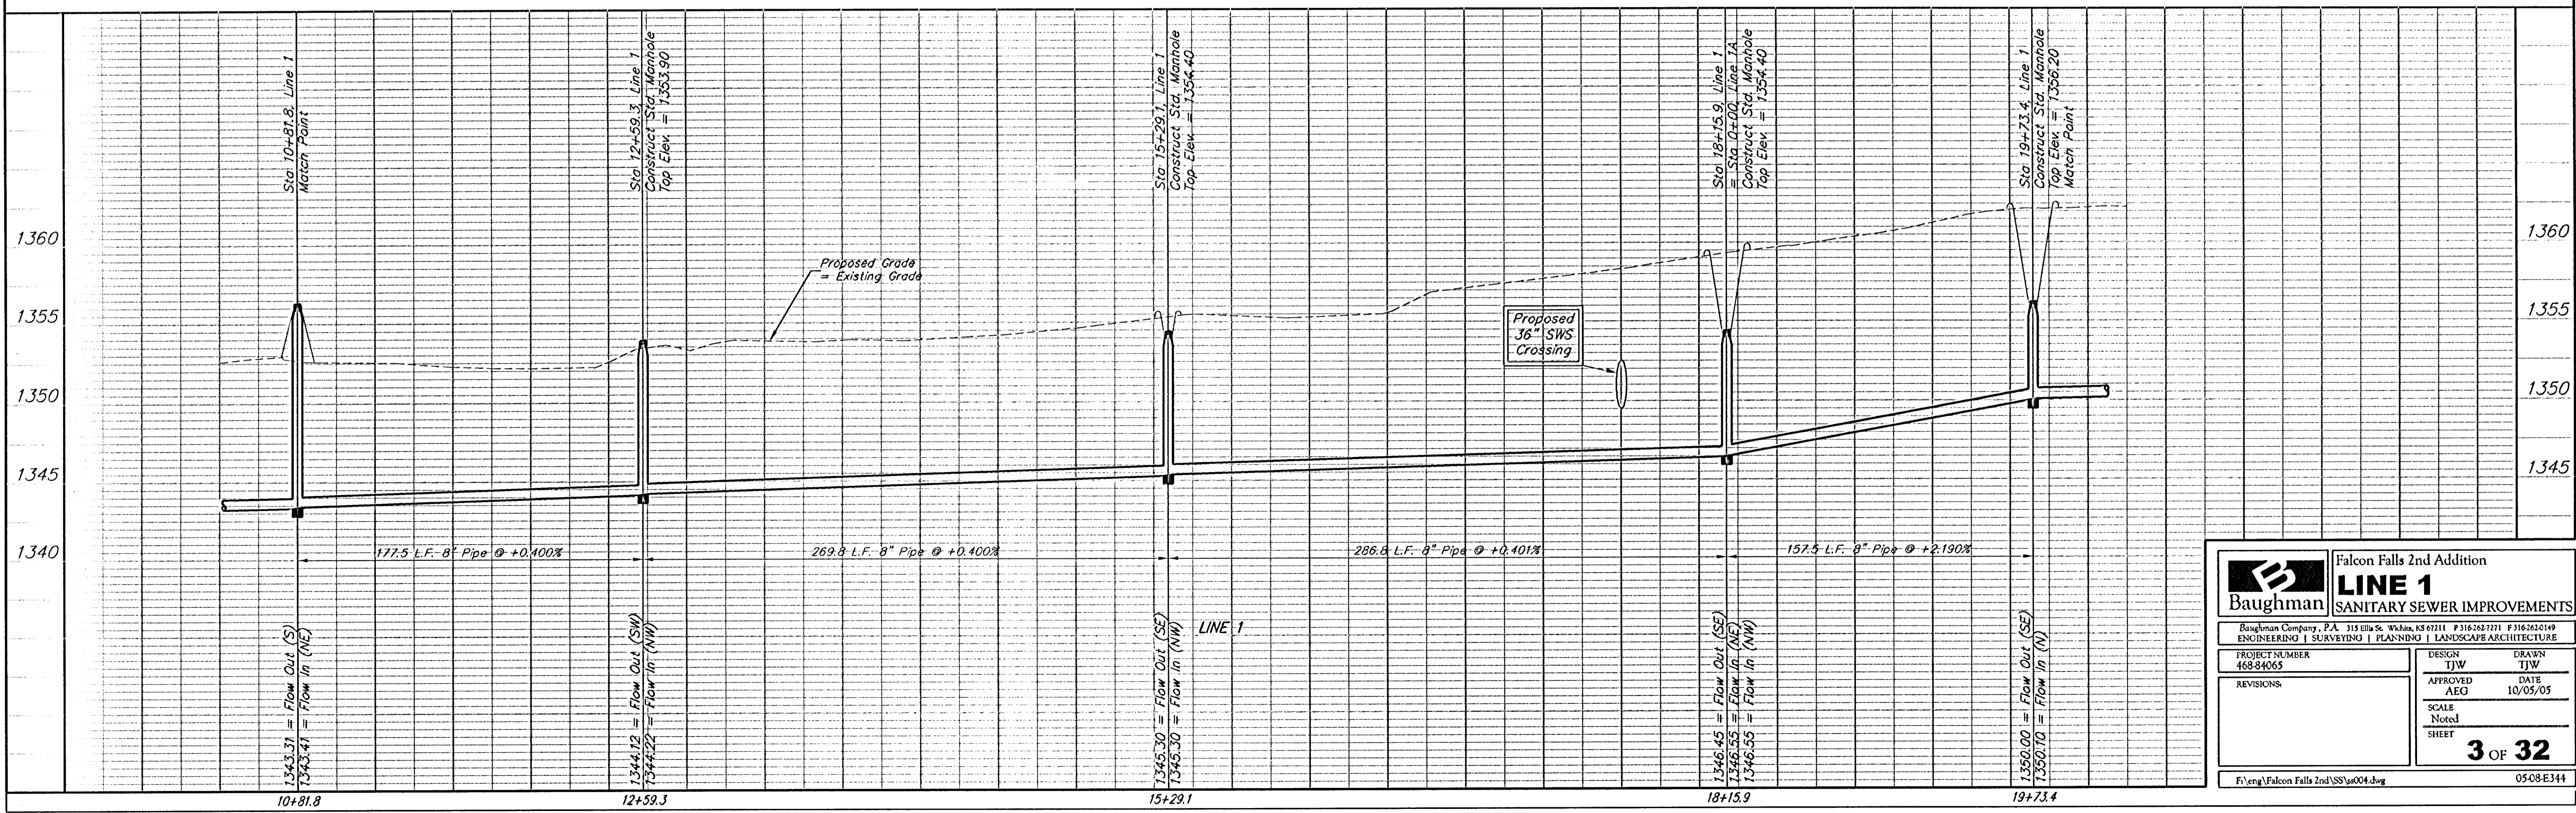

		Falcon Falls 2nd Addition	
		<b>LINE 1</b>	
ENGINEERING   SURVEYING   PLANNING   LANDSCAPE ARCHITECTURE		SANITARY SEWER IMPROVEMENTS	
PROJECT NUMBER 468-84065	DESIGN TJW	DRAWN TJW	DATE 10/05/05
REVISIONS:	APPROVED AEG	SCALE Noted	SHEET 3 OF 32
F:\eng\Falcon Falls 2nd SS\04.dwg		0508E344	