



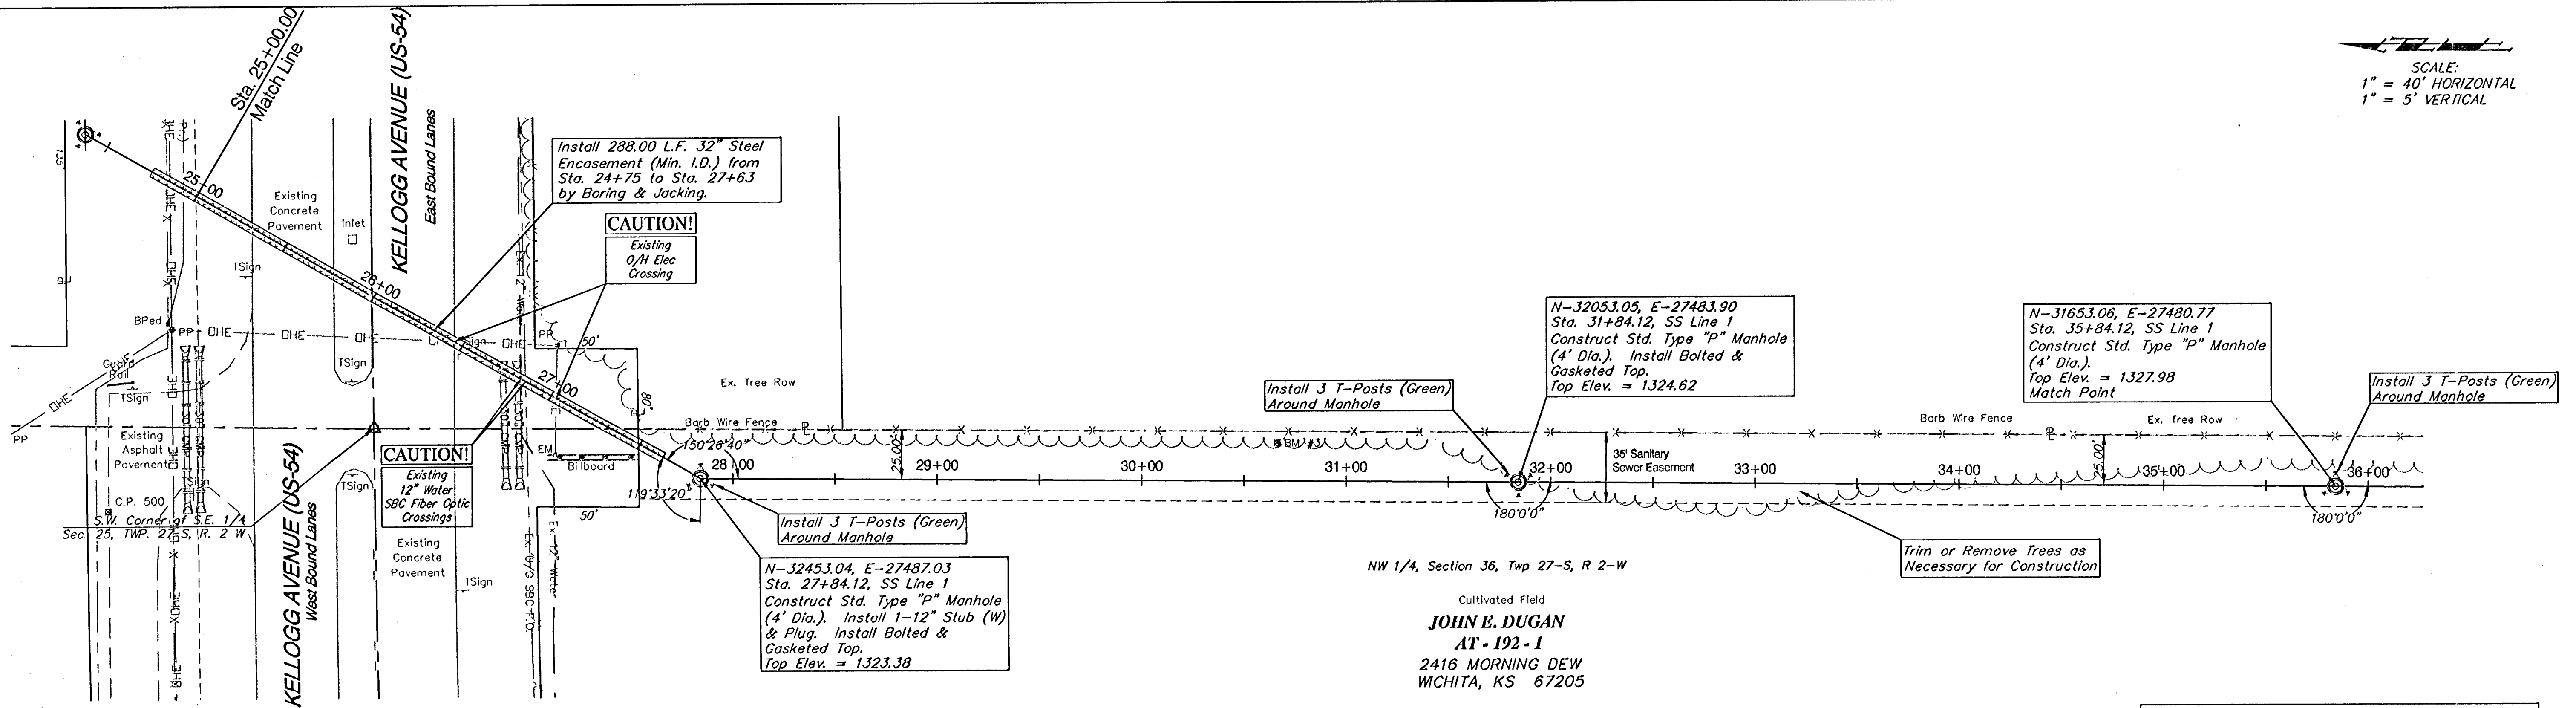

NW 1/4, Section 36, Twp 27-S, R 2-W

Cultivated Field
JOHN E. DUGAN
AT-192-1
 2416 MORNING DEW
 WICHITA, KS 67205

The Contractor shall have the option of replacing the three (3) T-Posts with one (1) Fiberglass Marking Post (Green) as supplied by In Stock Now! Inc. (888) 547-4477, or approved equal. Cost of the T-Posts or Fiberglass Marker shall not be paid for directly, but shall be considered INCIDENTAL to the Manhole Construction.

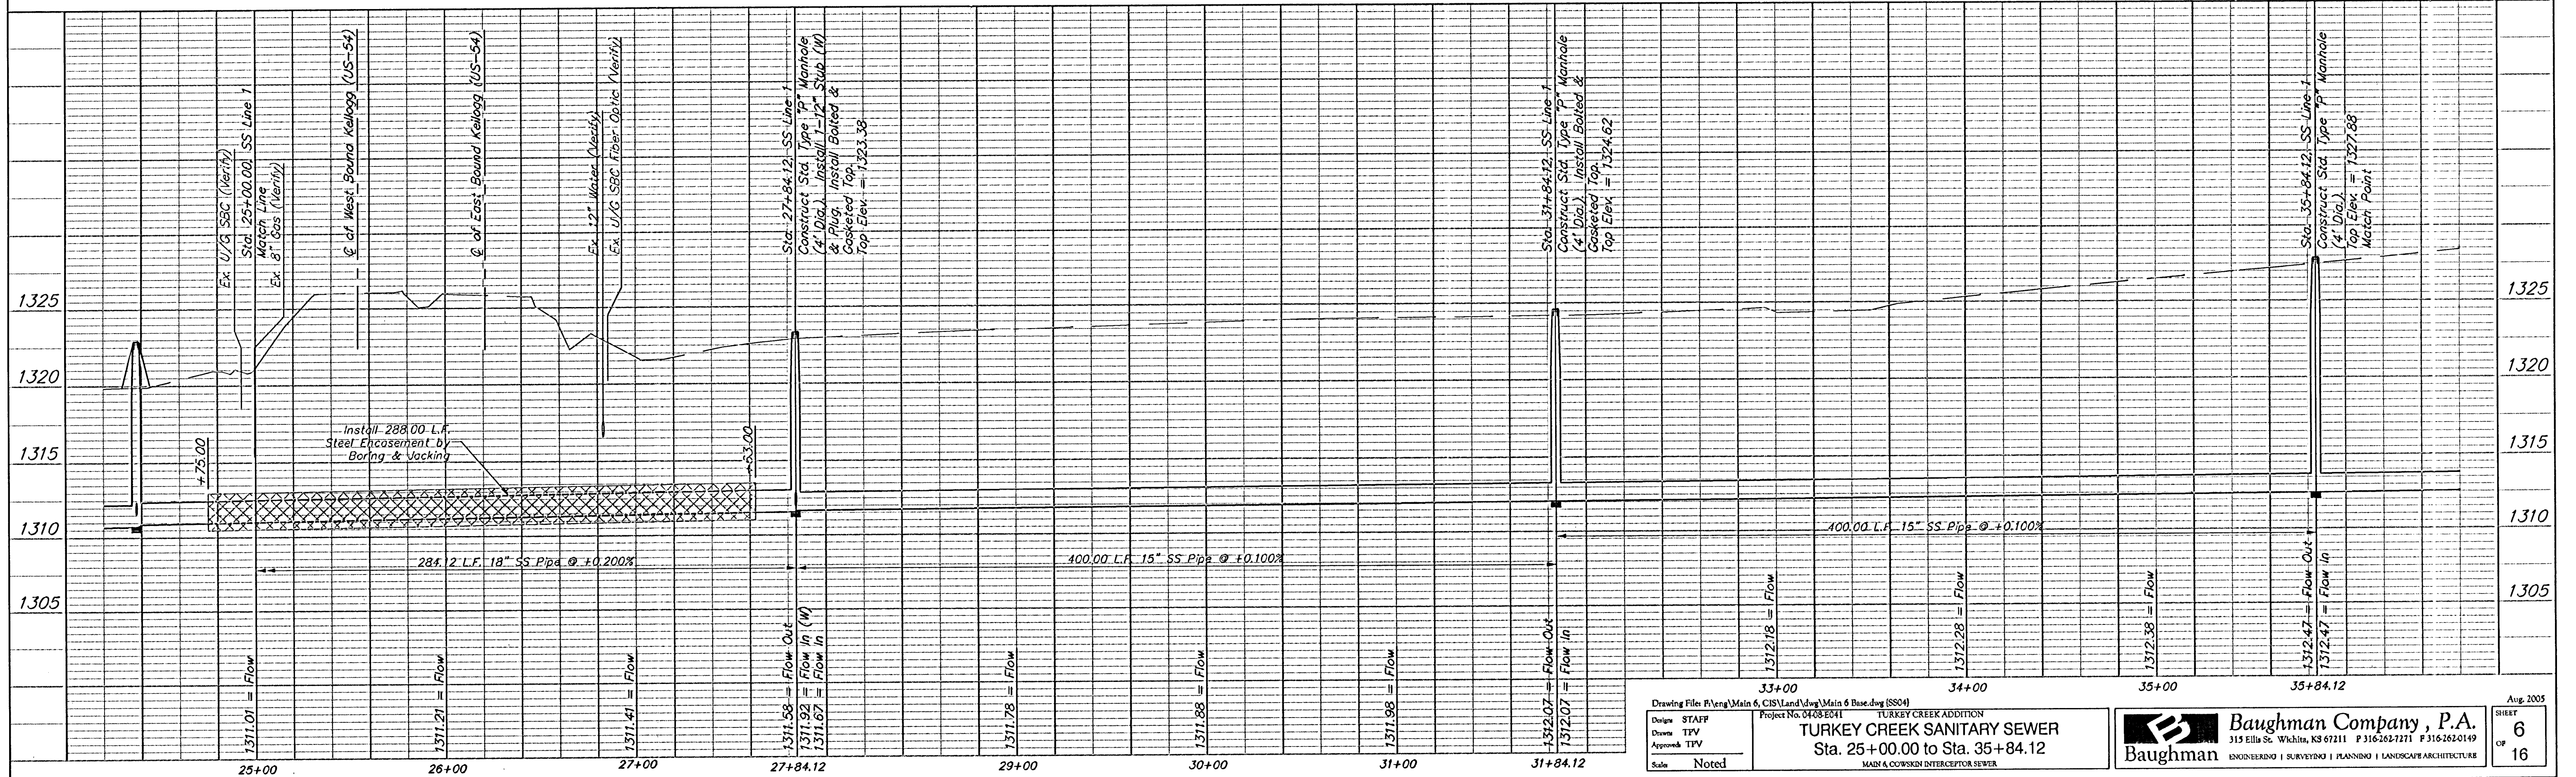

Drawing File: P:\eng\Main 6_CIS\Land\dwg\Main 6_Base.dwg (SS04)
 Design: STAFF
 Drawn: TFW
 Approved: TFW
 Scale: Noted

Project No. 0438-EV41
TURKEY CREEK ADDITION
TURKEY CREEK SANITARY SEWER
 Sta. 25+00.00 to Sta. 35+84.12
 MAIN & COWSKIN INTERCEPTOR SEWER

Baughman Company, P.A.
 315 Ellis St. Wichita, KS 67211 P 316-262-7271 F 316-262-0149
 ENGINEERING | SURVEYING | PLANNING | LANDSCAPE ARCHITECTURE

Aug 2005
 SHEET
 OF
 16