
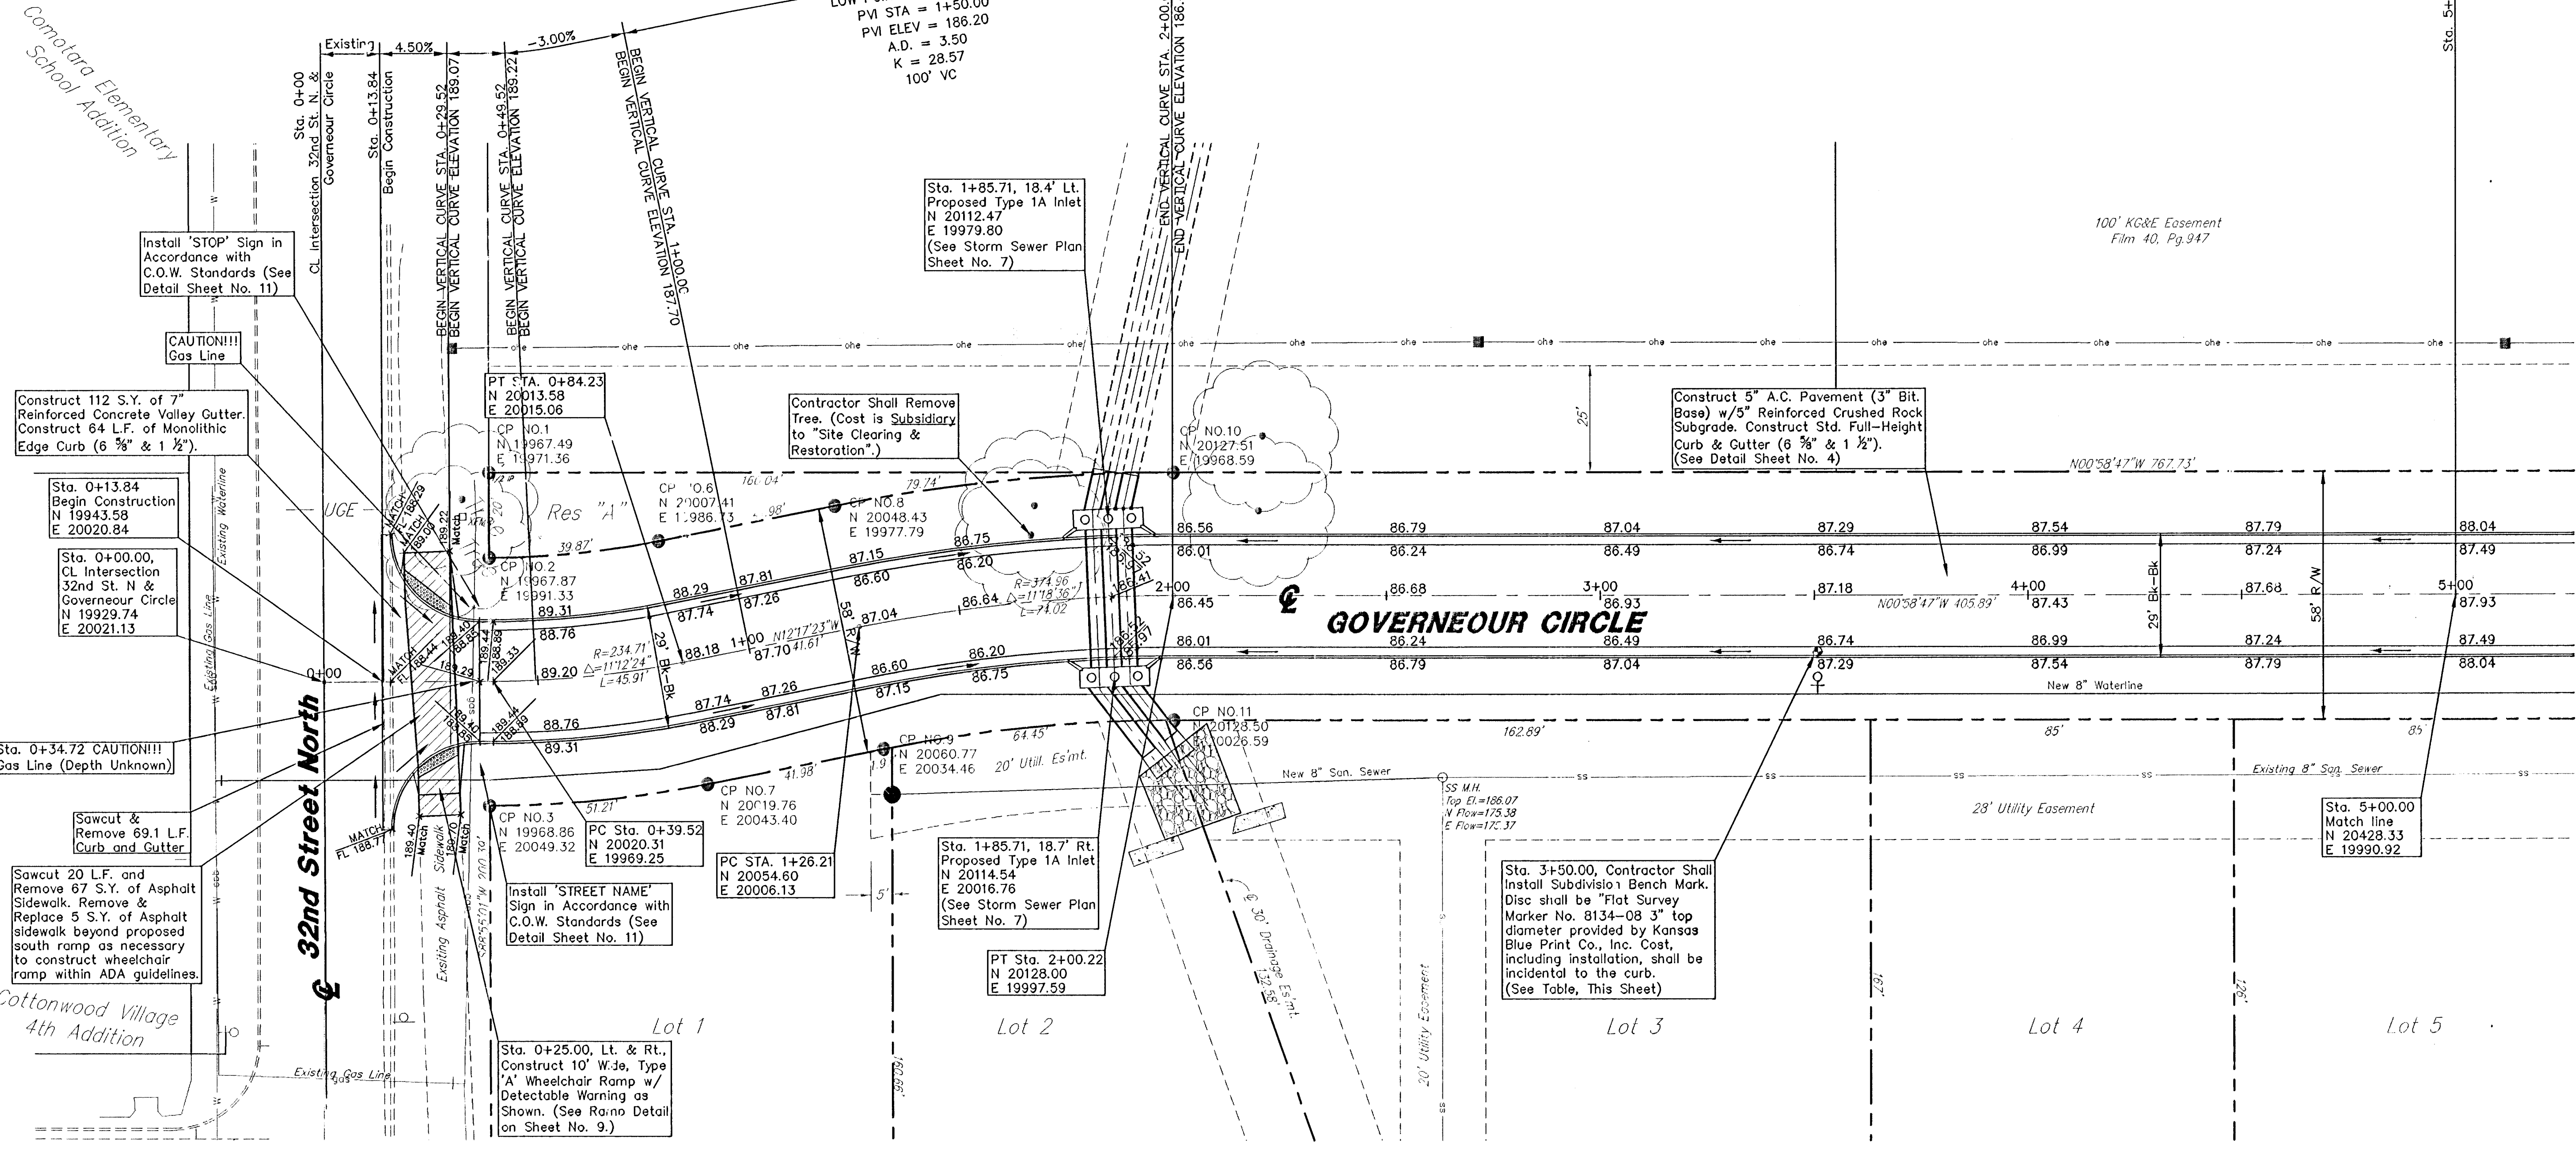
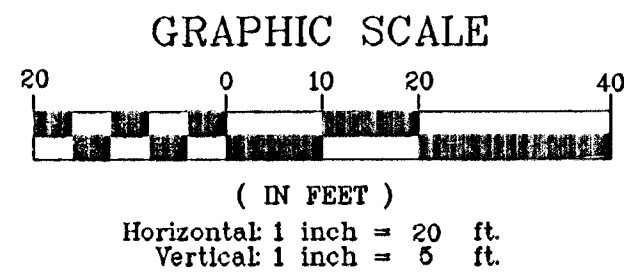


**LEGEND**

1/2" = 1/2" iron pipe (found)      = power pole  
5/8" = 5/8" rebar (found)      ss = sanitary sewer  
3/4" = 3/4" iron pipe (found), P.E.C. cap      SS M.H. = sanitary sewer manhole  
= benchmark      = sign  
Cable T.V. = Cable T.V.      TELE PED = telephone pedestal  
Electric Box = Electric Box      TRANS = transformer  
= fence      = tree  
= fire hydrant      uge = underground electric  
gas = gas      ugt = underground telephone  
= high line power pole      W = water  
che = overhead electric

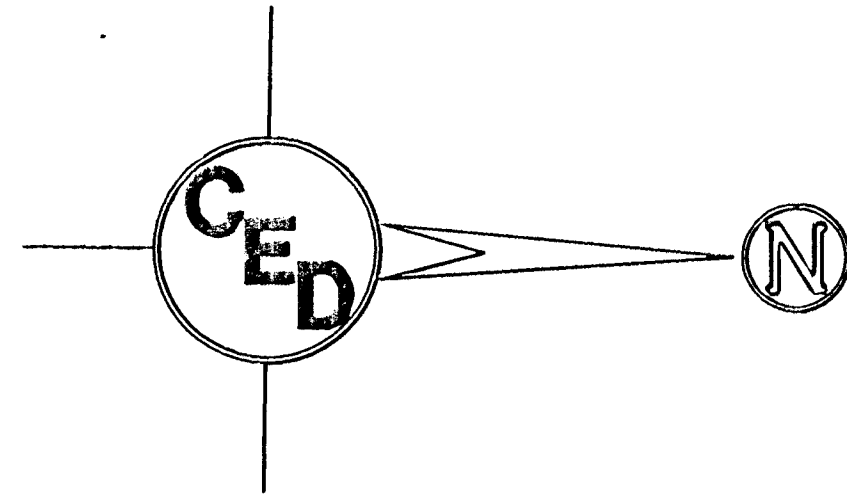

UTILITIES SHOWN REPRESENT THE BEST INFORMATION AVAILABLE FOR DESIGN. ADDITIONAL UTILITIES MAY BE PRESENT ON THIS PROJECT. THE CONTRACTOR SHALL BE RESPONSIBLE FOR DETERMINING THE EXACT LOCATION, DEPTH AND SIZE OF ALL UNDERGROUND UTILITIES PRIOR TO CONSTRUCTION. THE CONTRACTOR SHALL BE LIABLE FOR ANY DAMAGE CAUSED BY THE FAILURE TO DO SO.

**SURVEY DISCLAIMER:**  
TOPOGRAPHIC SURVEY AND CONTOUR MAP USED IN PREPARING PLANS WAS PROVIDED BY SAVOY COMPANY, P.A., 535 S. EMPORIA, SUITE 104, WICHITA, KS. ENGINEER DOES NOT GUARANTEE SURVEY ELEVATIONS FOR ACCURACY. CONTRACTOR SHALL VERIFY ELEVATIONS AND NOTIFY ENGINEER OF ANY DISCREPANCIES.

**BENCHMARK:**  
Bench Mark: City of Wichita Std. Disc Govereour & 32nd Street N.  
6'± N. of N. Curb  
Elevation = 1377.30 N.G.V.D., 189.9 City Datum

| No. | Street and Station           | From CL | Description                   | Elevation |
|-----|------------------------------|---------|-------------------------------|-----------|
| 1   | Govereour Cir., Sta. 3+50.00 | 14.5' E | Top of E. Curb in front of FH |           |

WICHITA, SEDGWICK COUNTY, KANSAS  
**GOVERNEOUR CIRCLE**  
KILLARNEY PLAZA EAST ADDITION  
PROJ. NO.: 20041204  
**CERTIFIED ENGINEERING DESIGN, P.A.**  
810 WEST DOUGLAS, SUITE C  
WICHITA, KANSAS 67203  
PH.(316)262-8808 FAX.(316)262-1669

|               |                  |          |
|---------------|------------------|----------|
| DESIGNED: HDF | SCALE: 1"=20'    | SHEET    |
| DRAWN: AEE    | DATE: 06-05      | 5        |
| CHECKED: HDF  | CED FILE: K-base | TOTAL 16 |