


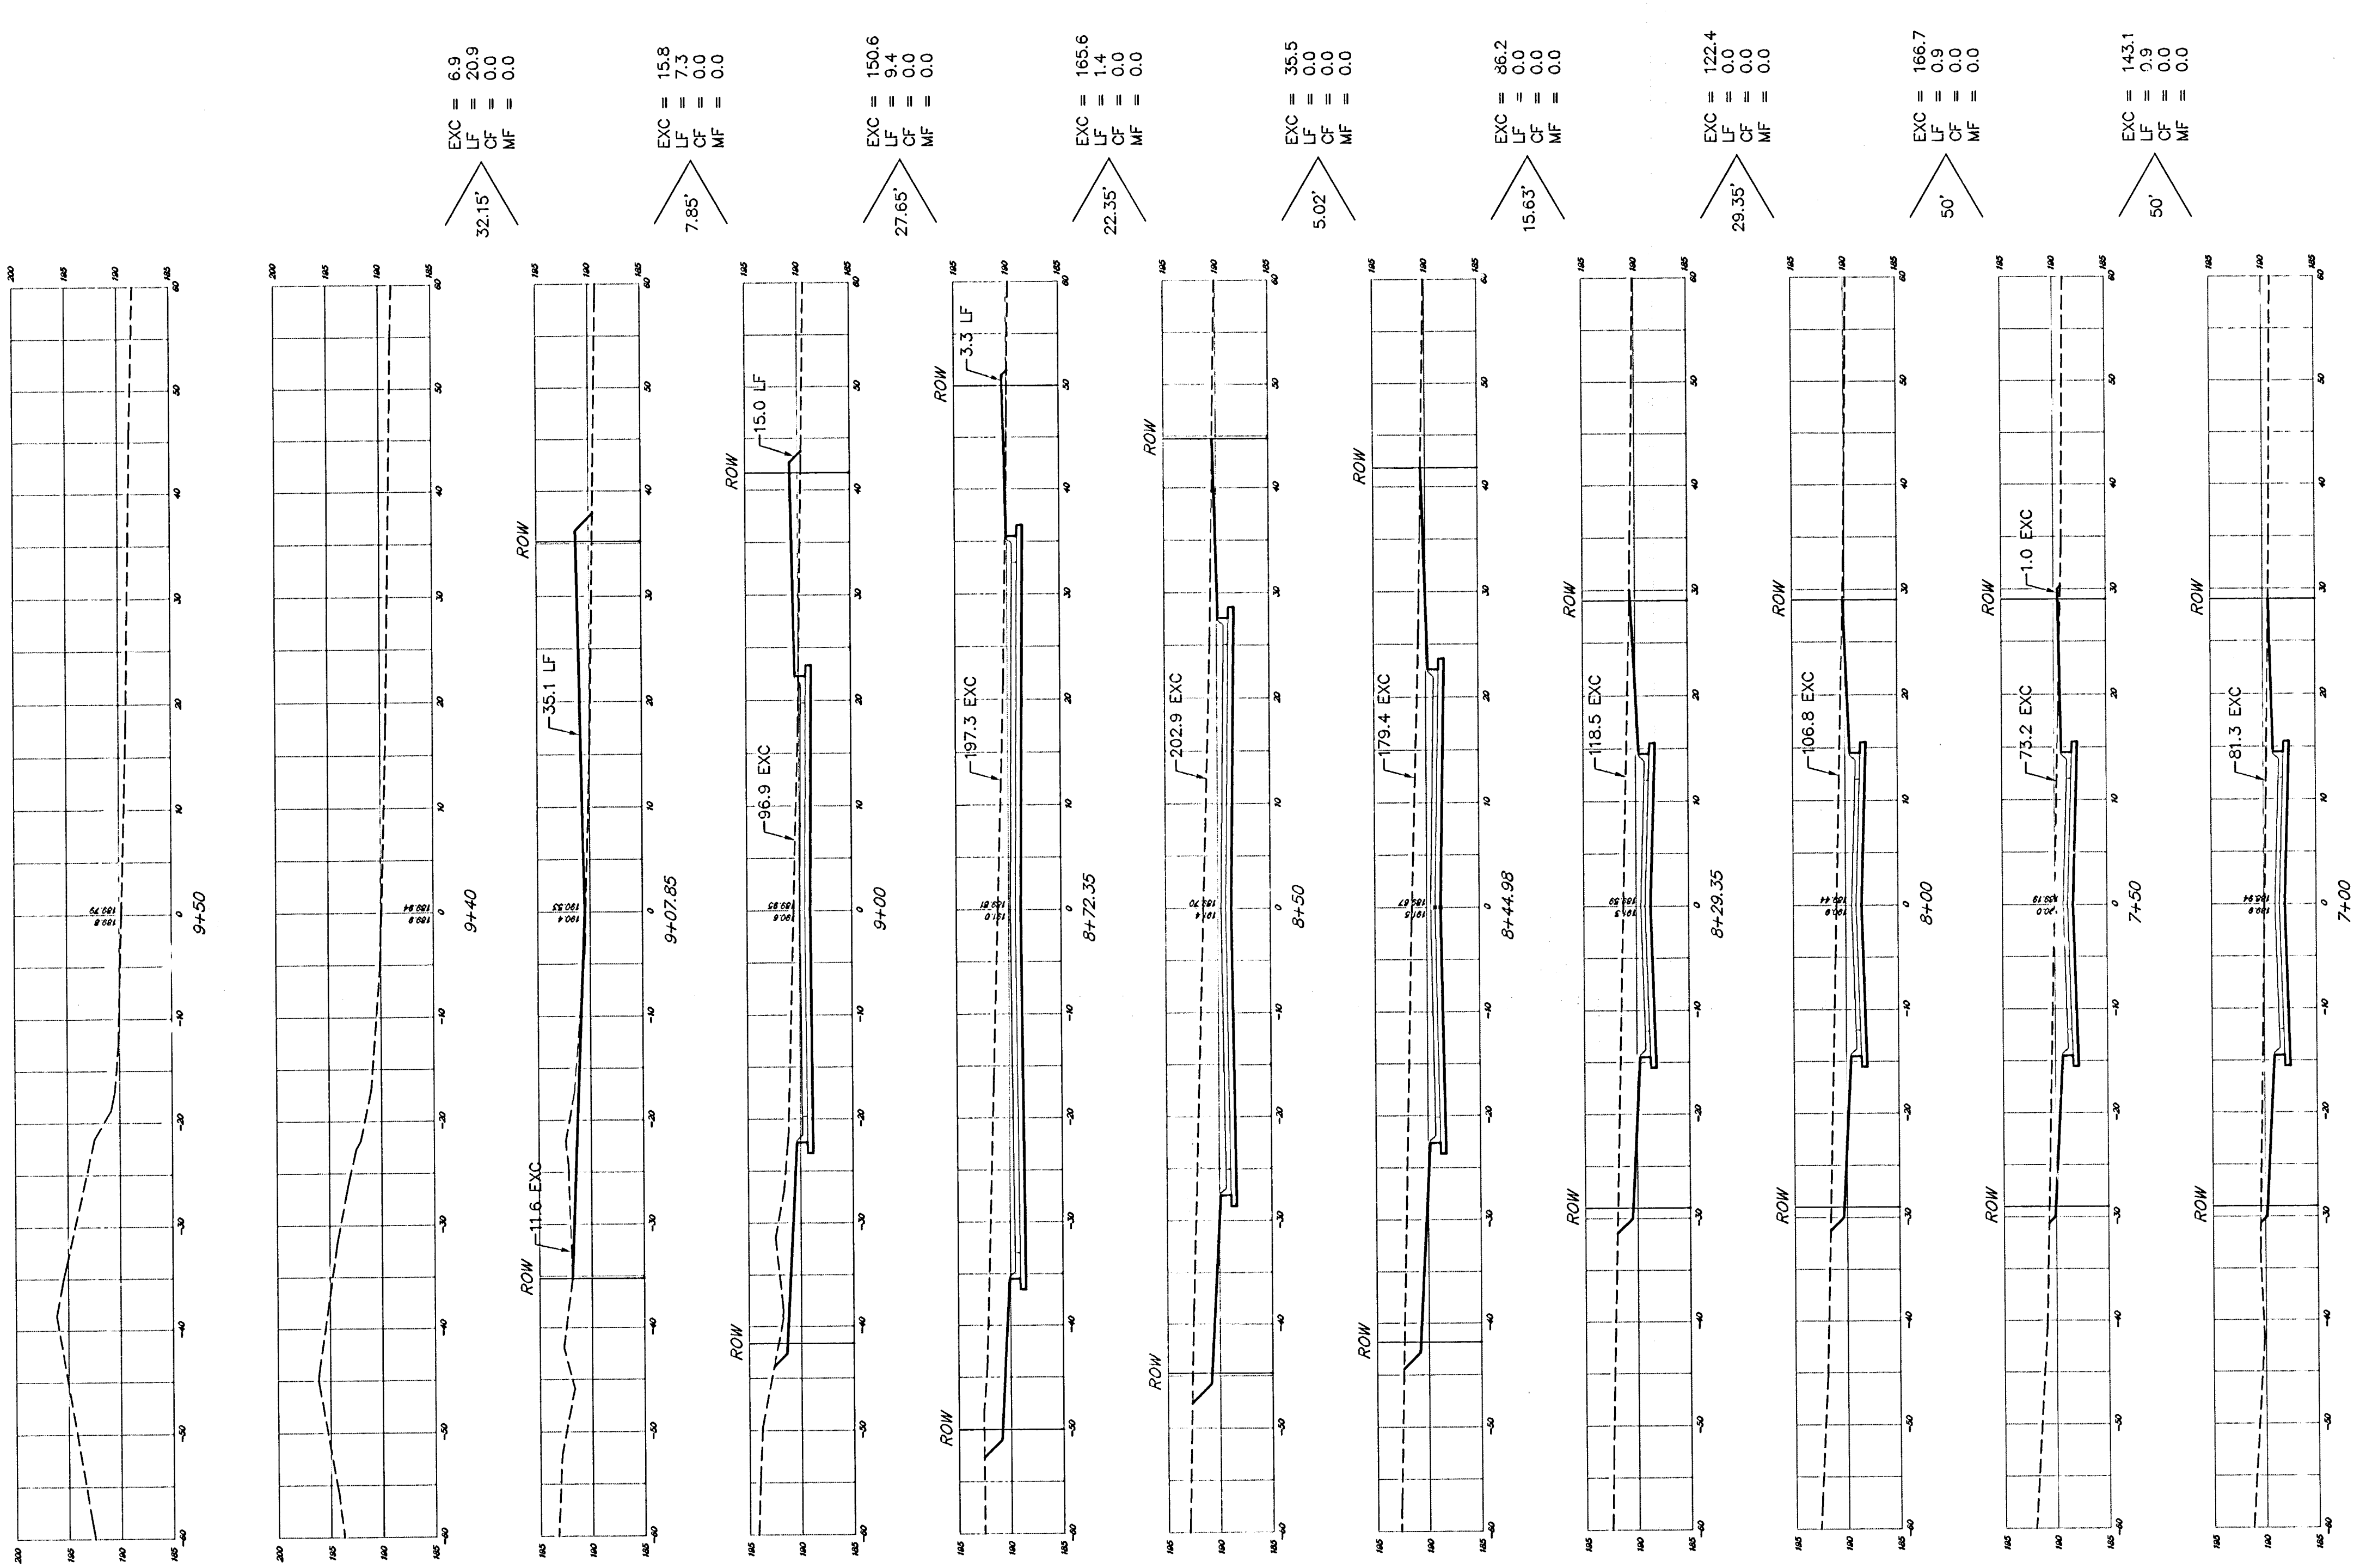

SHEET TOTAL
EXCAVATION = 892.8 cy
LOOSE FILL = 40.8 cy
COMPACTED FILL = 0.0 cy
MANIPULATED FILL = 0.0

PROJECT TOTAL
EXCAVATION = 1473.4 cy
LOOSE FILL = 1307.6 cy
COMPACTED FILL = 773.2 cy
MANIPULATED FILL = 0.0