
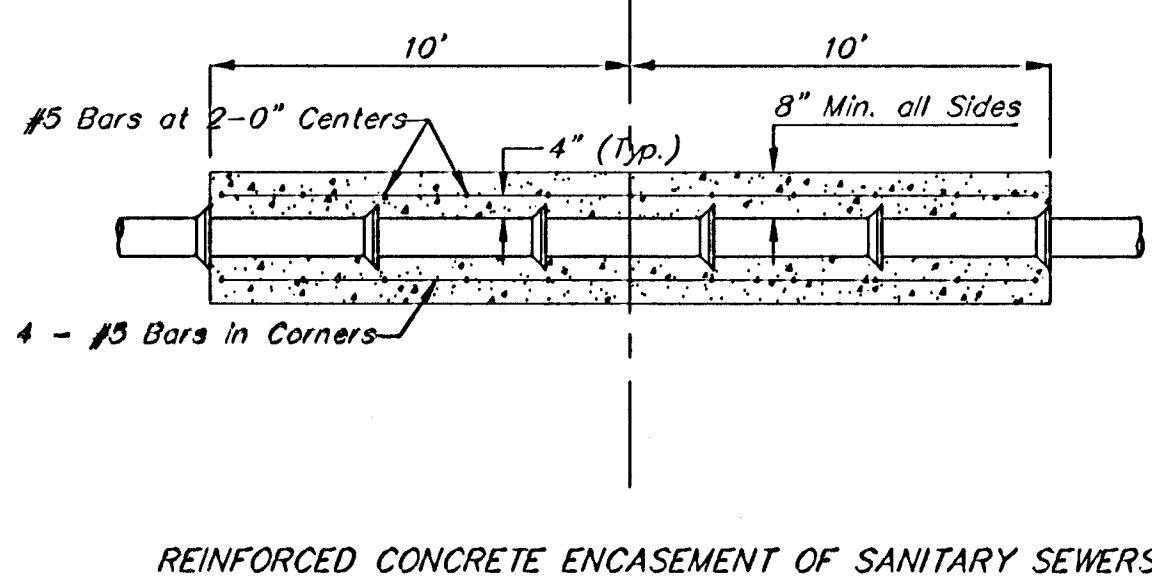



BENCHMARKS:
BM #1: COW Disc in top of curb adjacent to the fire hydrant at the SW corner of Yosemite and Lamp Cir.
Elev. = 146.73 (City Datum)
BM #2: COW Disc in top of curb adjacent to the fire hydrant on the west side of Westgate along the southwesterly line of Lot 13, Block B, Southern Ridge Addition.
Elev. = 144.10 (City Datum)

Scale: 1" = 40' Horizontal
1" = 5' Vertical
• = Iron

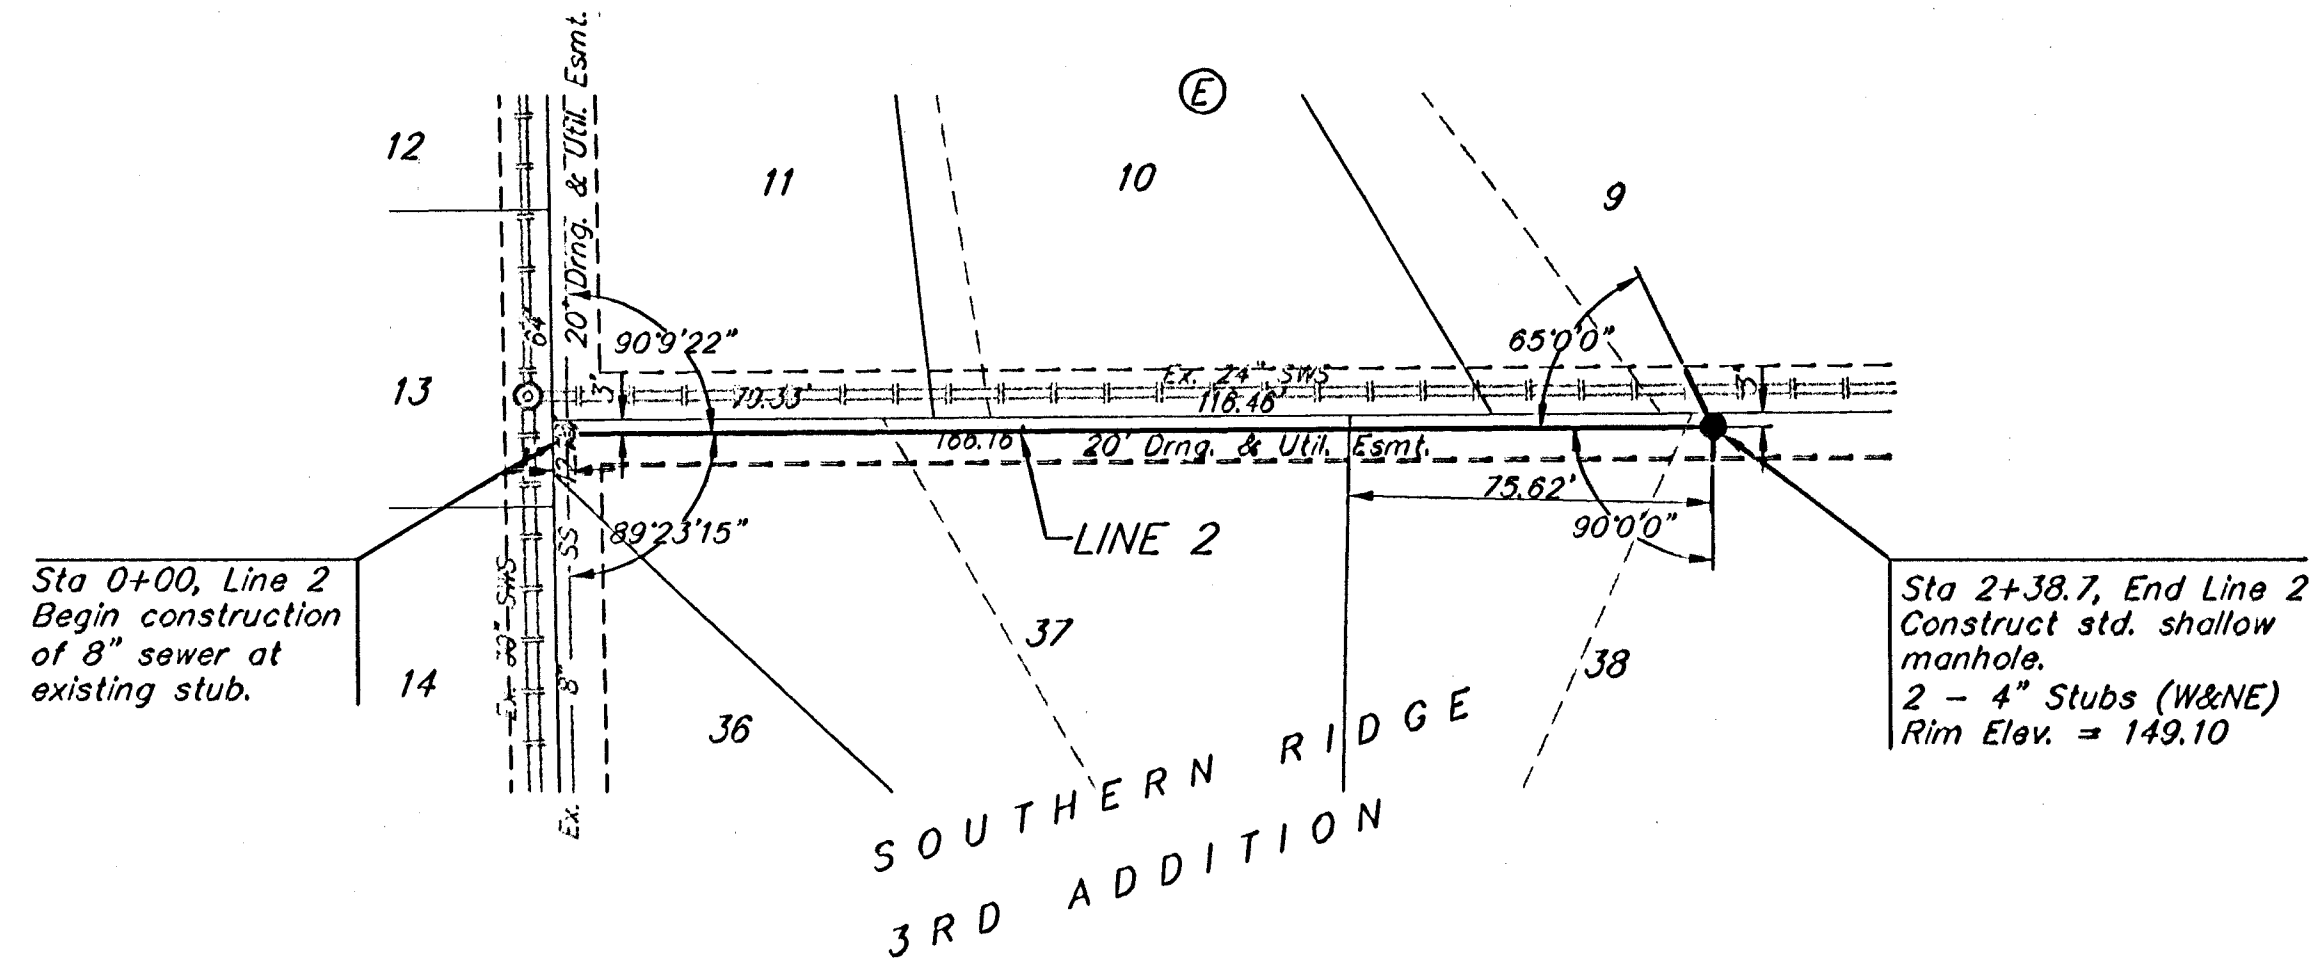

Contractor to verify elevation & location of existing sanitary sewer stub prior to construction.

— Lot Line — Current Southern Ridge 3rd Add.
--- Lot Line — Future Southern Ridge 4th Add.

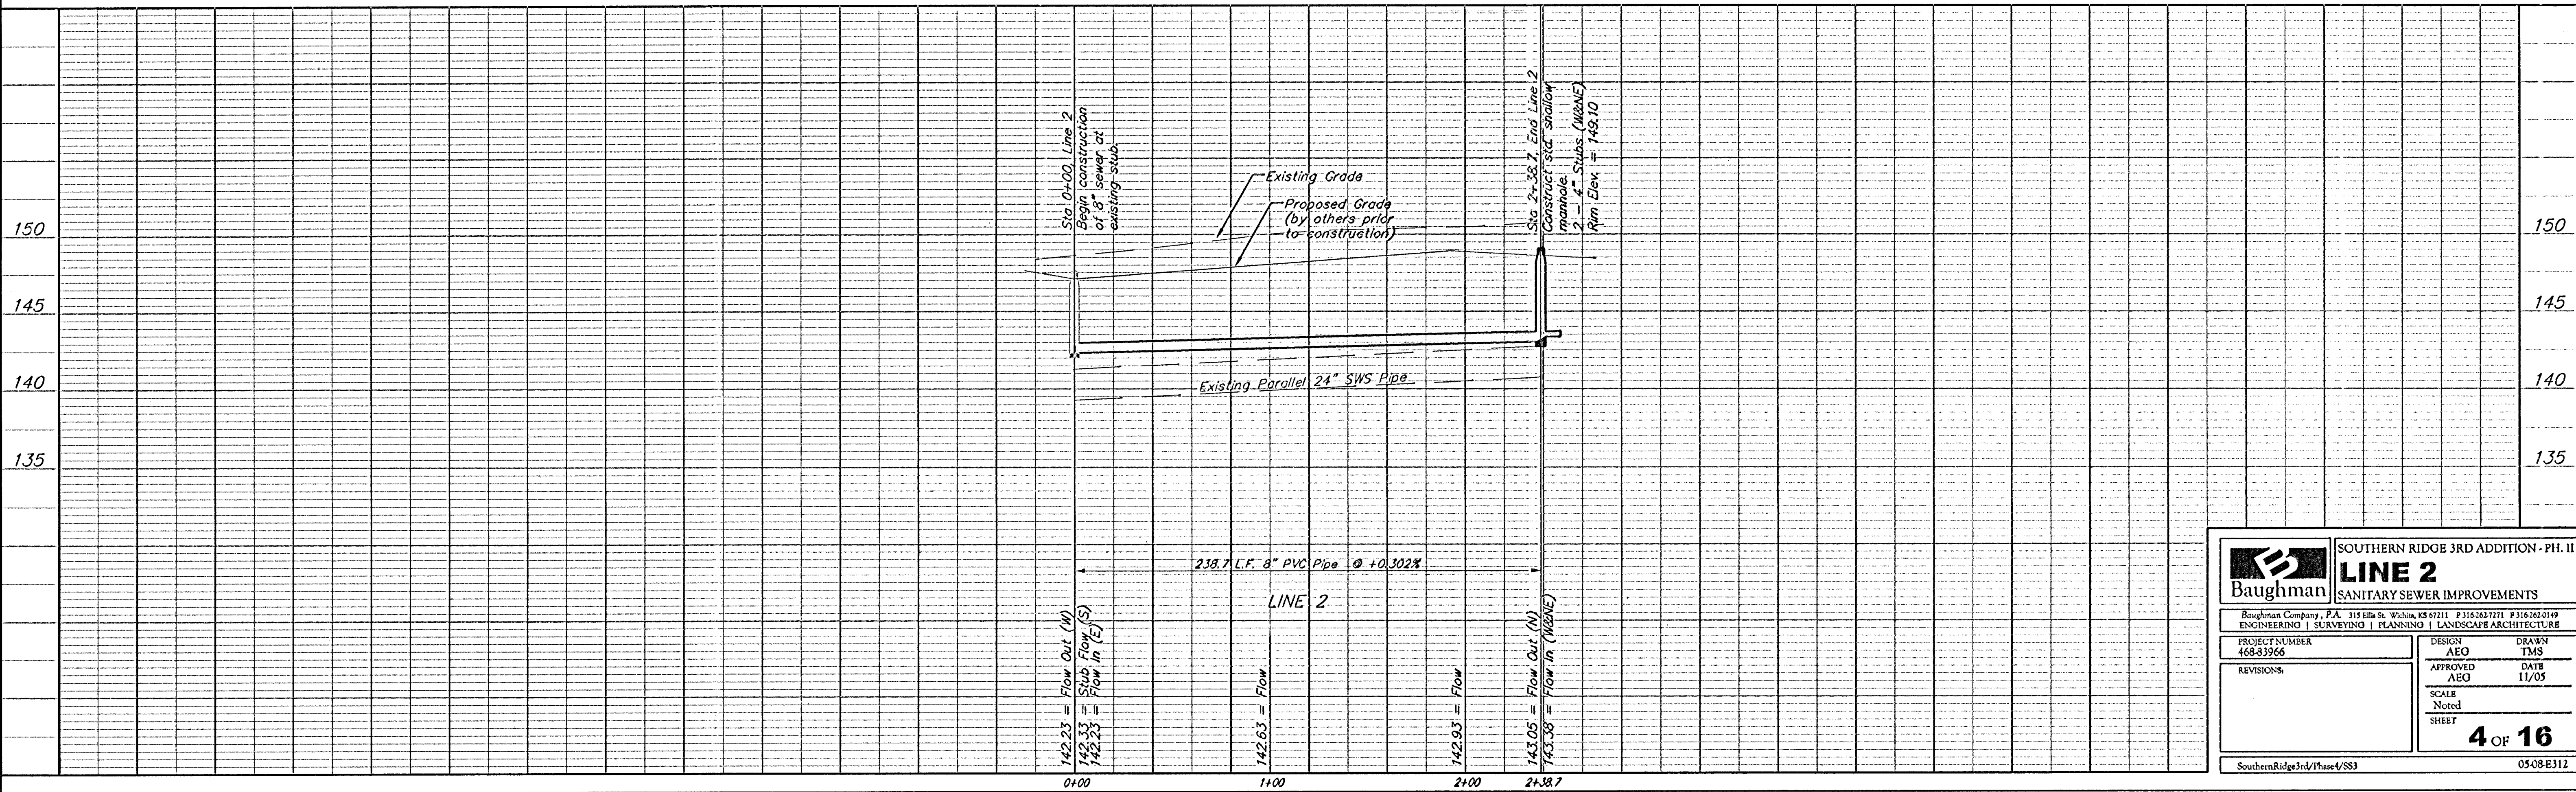

**SOUTHERN RIDGE 3RD ADDITION - PH. II**
LINE 2
SANITARY SEWER IMPROVEMENTS

Baughman Company, P.A. 315 E. 11th St. Wichita, KS 67211 P 316.262.7271 F 316.262.0149
ENGINEERING | SURVEYING | PLANNING | LANDSCAPE ARCHITECTURE

PROJECT NUMBER 468-83966	DESIGN AEO	DRAWN TMS
REVISIONS:	APPROVED AEO	DATE 11/05
SCALE Noted		SHEET 4 OF 16

SouthernRidge3rd/Phase4/SS30508-B312