

BENCHMARKS:
 BM #1: COW Disc in top of curb adjacent to the fire hydrant at the SW corner of Yosemite and Lamp Cir.
 Elev. = 146.73 (City Datum)


BM #2: COW Disc in top of curb adjacent to the fire hydrant on the west side of Westgate along the southwesterly line of Lot 13, Block B, Southern Ridge Addition.
 Elev. = 144.10 (City Datum)

SEWER SERVICE TABLE

NUMBER	TYPE	LOCATION			FOR INFORMATION ONLY		Distance From		
		LOT NO.	BLOCK NO.	LINE NO.	STATION DIRECTION	APPROXIMATE LENGTH 4" PIPE	VERTICAL	HORIZONTAL	Upstream MH
X10	8" X 4" Tee	B	A	3	7+29/Rt.	2.5'	13'	63.00	182.3


NOTE: Vertical Riser Pipe shall be extended to 2' minimum above ground water elevation and 4' maximum below proposed ground elevation.

Scale: 1" = 40' Horizontal
 1" = 5' Vertical
 • = Iron

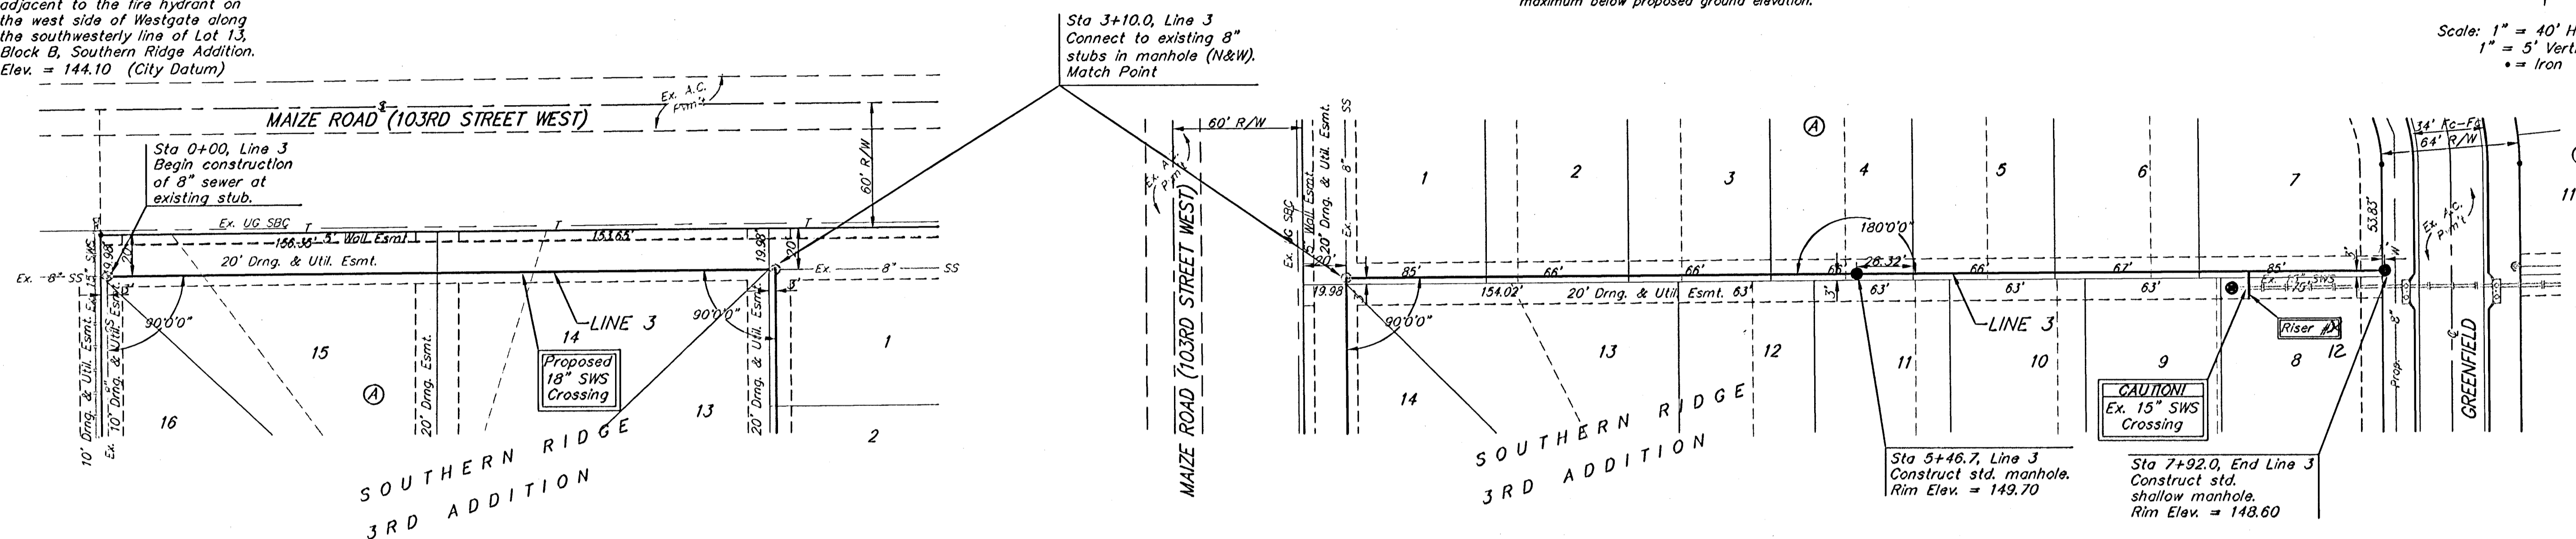

Contractor to verify elevation & location of existing sanitary sewer stub prior to construction.

— Lot Line - Current Southern Ridge 3rd Add.
 - - - Lot Line - Future Southern Ridge 4th Add.

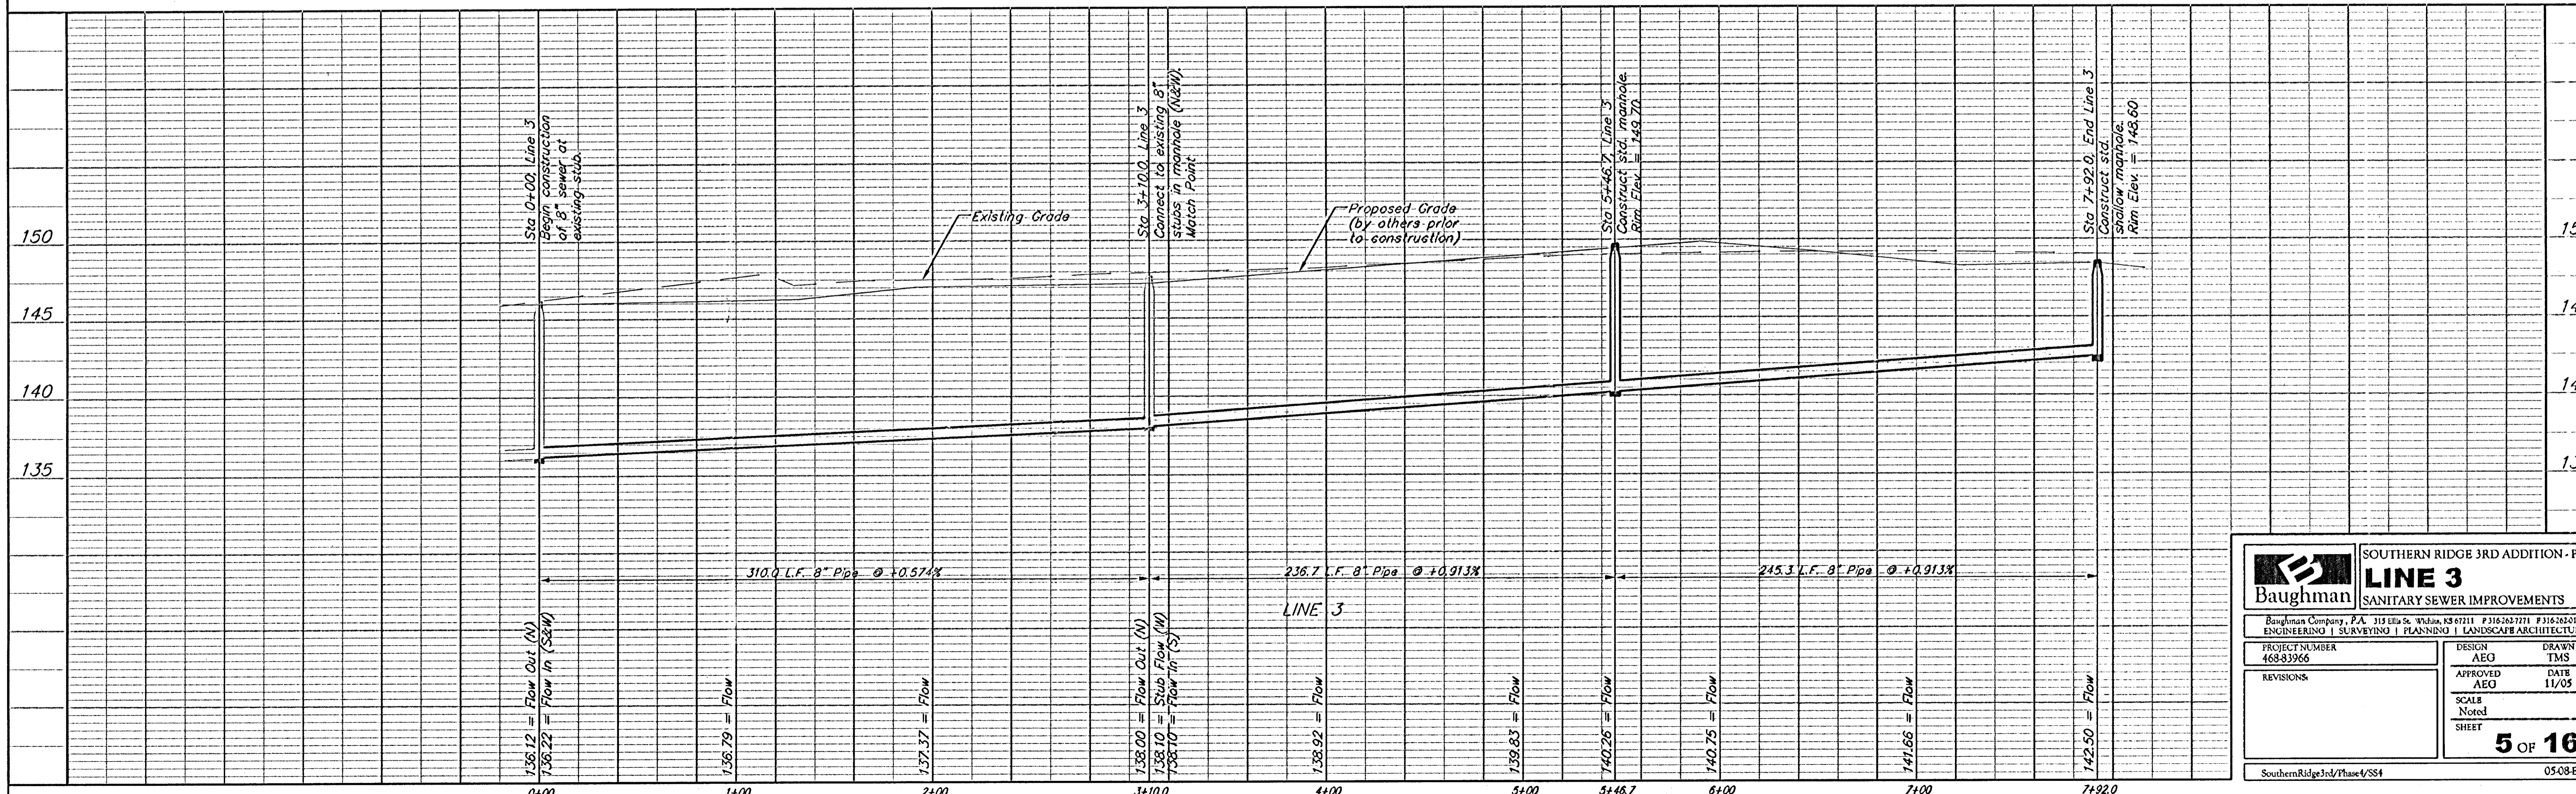

Baughman ENGINEERING | SURVEYING | PLANNING | LANDSCAPE ARCHITECTURE

SOUTHERN RIDGE 3RD ADDITION - PH. II
LINE 3
 SANITARY SEWER IMPROVEMENTS

PROJECT NUMBER: 488-3306
 DESIGN: AEG
 DRAWN: TMS
 APPROVED: AEG
 DATE: 11/03
 SCALE: Noted
 SHEET: 5 OF 16

SouthernRidge3rd/Phase4/SS4 05-08-E112