

NOTE: Contractor shall remove & replace existing erosion control measures as necessary for construction. Contractor shall be required to maintain all on-site erosion control items until final acceptance by the City of Wichita.



Maintain 650 L.F. cut-off trench as indicated.

= Easements To Be Graded

NOTE: Easements have been graded as part of the SWD project prior to construction. Easement grading included with this project includes final dressing and touch-up of all easements hatched on this plan. Contractor is responsible for bringing hatched easements to grade per the easement grading plan.

The contractor shall grade the easements as shown to the elevations given on the easement grading plan. All costs for grading shall be incidental to the Easement Grading Bid Item.

The contractor shall 'straight' grade the easements between the elevations given. Where a callout designates 'Match', the contractor will grade to the existing ground elevation.

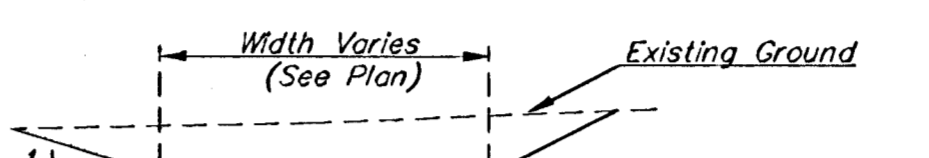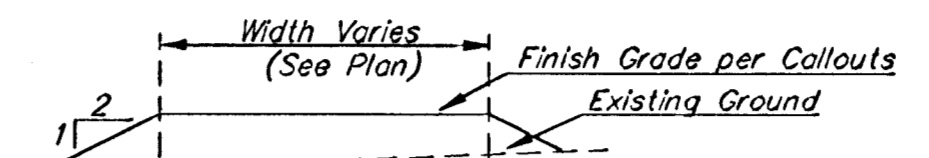

EROSION CONTROL PLAN LEGEND
(Installation Details Found in the SWD Plan)

- DROP INLET PROTECTION
- CURB INLET PROTECTION
- STRAW BALE BARRIERS
- SILT FENCING
- CURLEX BLANKET

NO SCALE

Scale: 1" = 60'

Maintain inlet sediment barrier per detail, sheet 13.

Maintain hay bale barrier per detail, sheet 11.

Maintain curlex blanket at back of curb.

Maintain hay bale barrier per detail, sheet 11.

Maintain 1,380 L.F. silt fence per detail, sheet 11.

Maintain hay bale barrier per detail, sheet 11.

Maintain inlet sediment barrier per detail, sheet 13.

Maintain curlex blanket at back of curb.

Maintain hay bale barrier per detail, sheet 11.

Maintain inlet sediment barrier per detail, sheet 13.

SE COR. LOT 24, BLOCK D, SOUTHERN RIDGE ADDITION

MAIZE ROAD (103RD STREET WEST)

Maintain hay bale barrier per detail, sheet 11.

Maintain one existing construction entrance onto existing paved roadway per detail, sheet 13.

---(185)--- Existing Grade
 ---(185)--- Proposed Grade

Maintain hay bale barrier per detail, sheet 11.

Maintain hay bale barrier per detail, sheet 11.

Maintain curlex blanket at back of curb.

Baughman SOUTHERN RIDGE 3RD ADDITION - PH. II
EROSION CONTROL PLAN / ESMT. GRADING PLAN
 WICHITA, KANSAS

Baughman Company, P.A. 315 Ella St. Wichita, KS 67211 P:316-262-7111 F:316-262-0149
 ENGINEERING | SURVEYING | PLANNING | LANDSCAPE ARCHITECTURE

PROJECT NUMBER 468-83966	DESIGN TMS	DRAWN TMS
REVISIONS	APPROVED AEO	DATE 11/05
SCALE Noted		SHEET 10 OF 16

SouthernRidge3rd/Phase2/ESMPlan 0508E312