


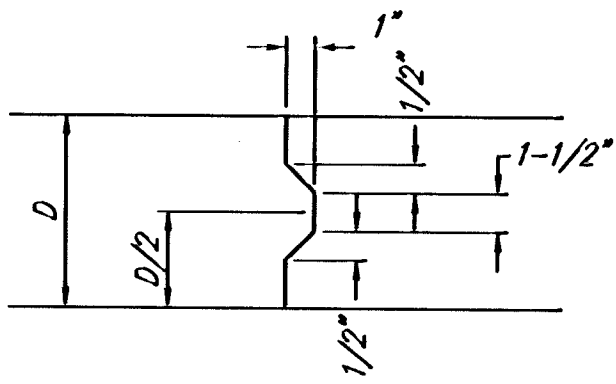


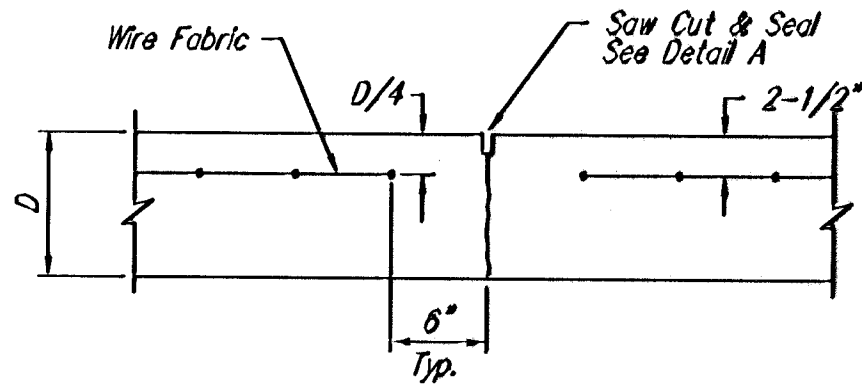


KEYWAY DETAIL

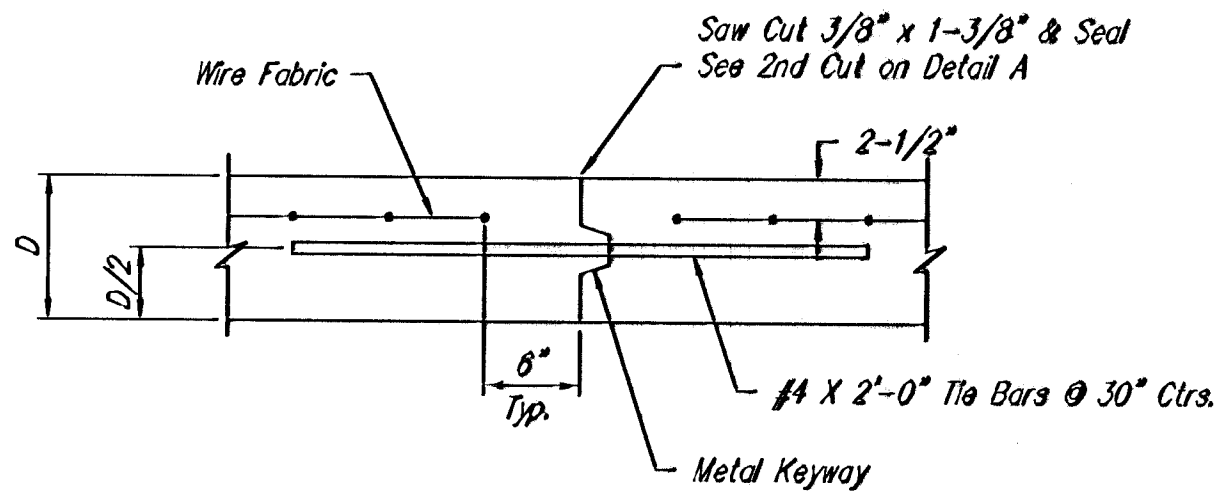


CONTRACTION JOINT DETAIL (C.J.)

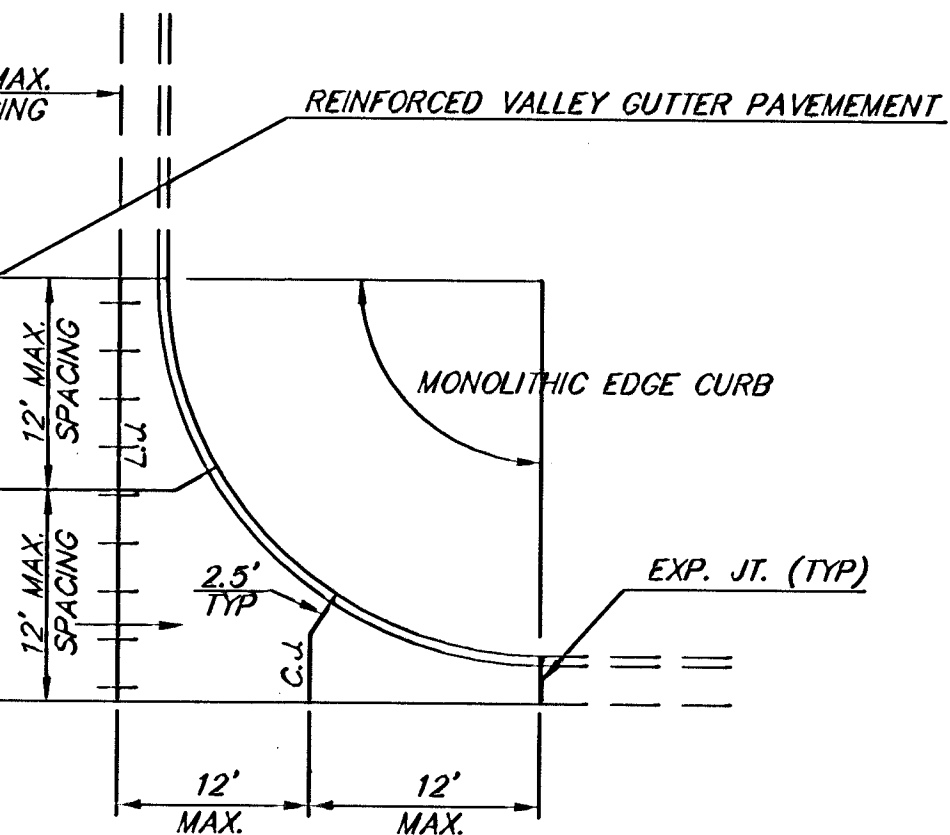

OPTIONAL LONGITUDINAL JOINT DETAIL (L.J.)

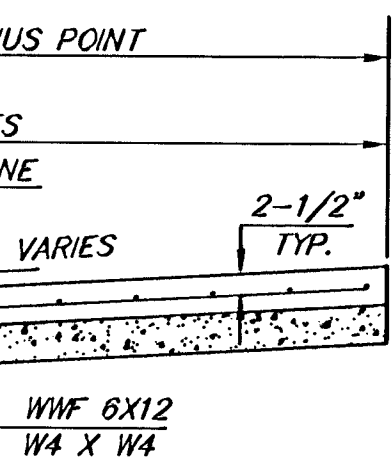

GUTTER DETAIL

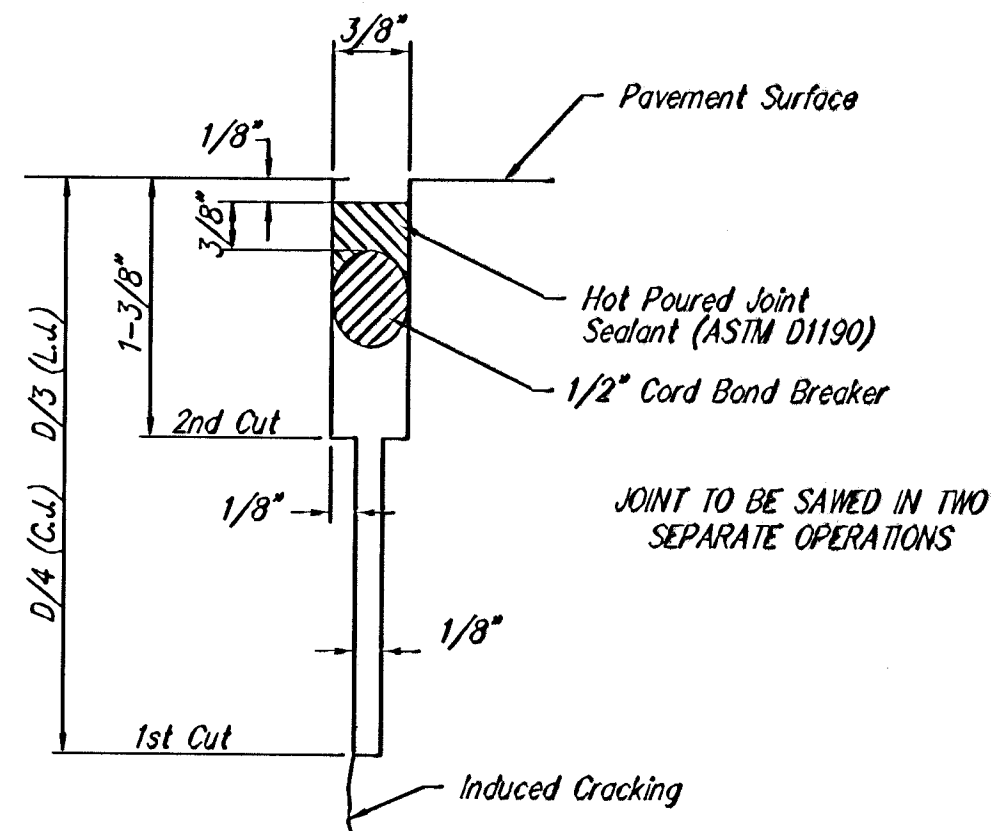

SAW JOINT DETAIL