



BACK OF LOT GRADING AS SHOWN
(REFER TO DETAIL - SHEET 3)

EAST POND 2B
N.P. = 1616 / 100 YR = 165.8
POND BOTTOM = 150.0

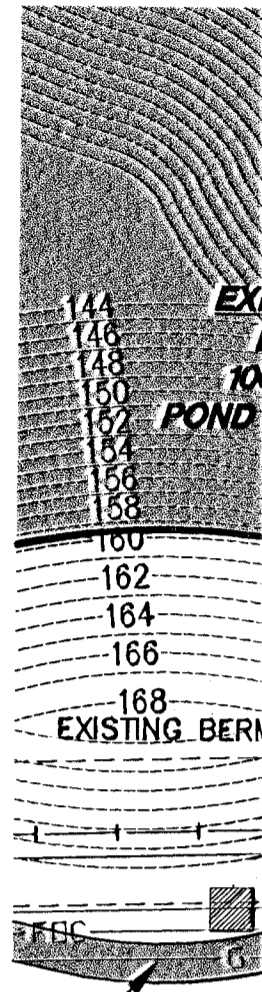

CONTRACTOR TO VERIFY
IN THIS SCREEN
PROJECT
AMOUNT
MATERIAL
ENLARGED

BERM
SCALE: 1" = 40'

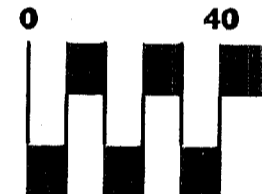

LEGEND

- WATER LINE
- SAN. SEWER LINE
- EXIST. CONTOURS
- PROP. CONTOURS
- LIMITS OF GRADING