


ESTIMATED LIMITS OF SEEDING (OMIT SEEDING ON LAKES, STREETS)

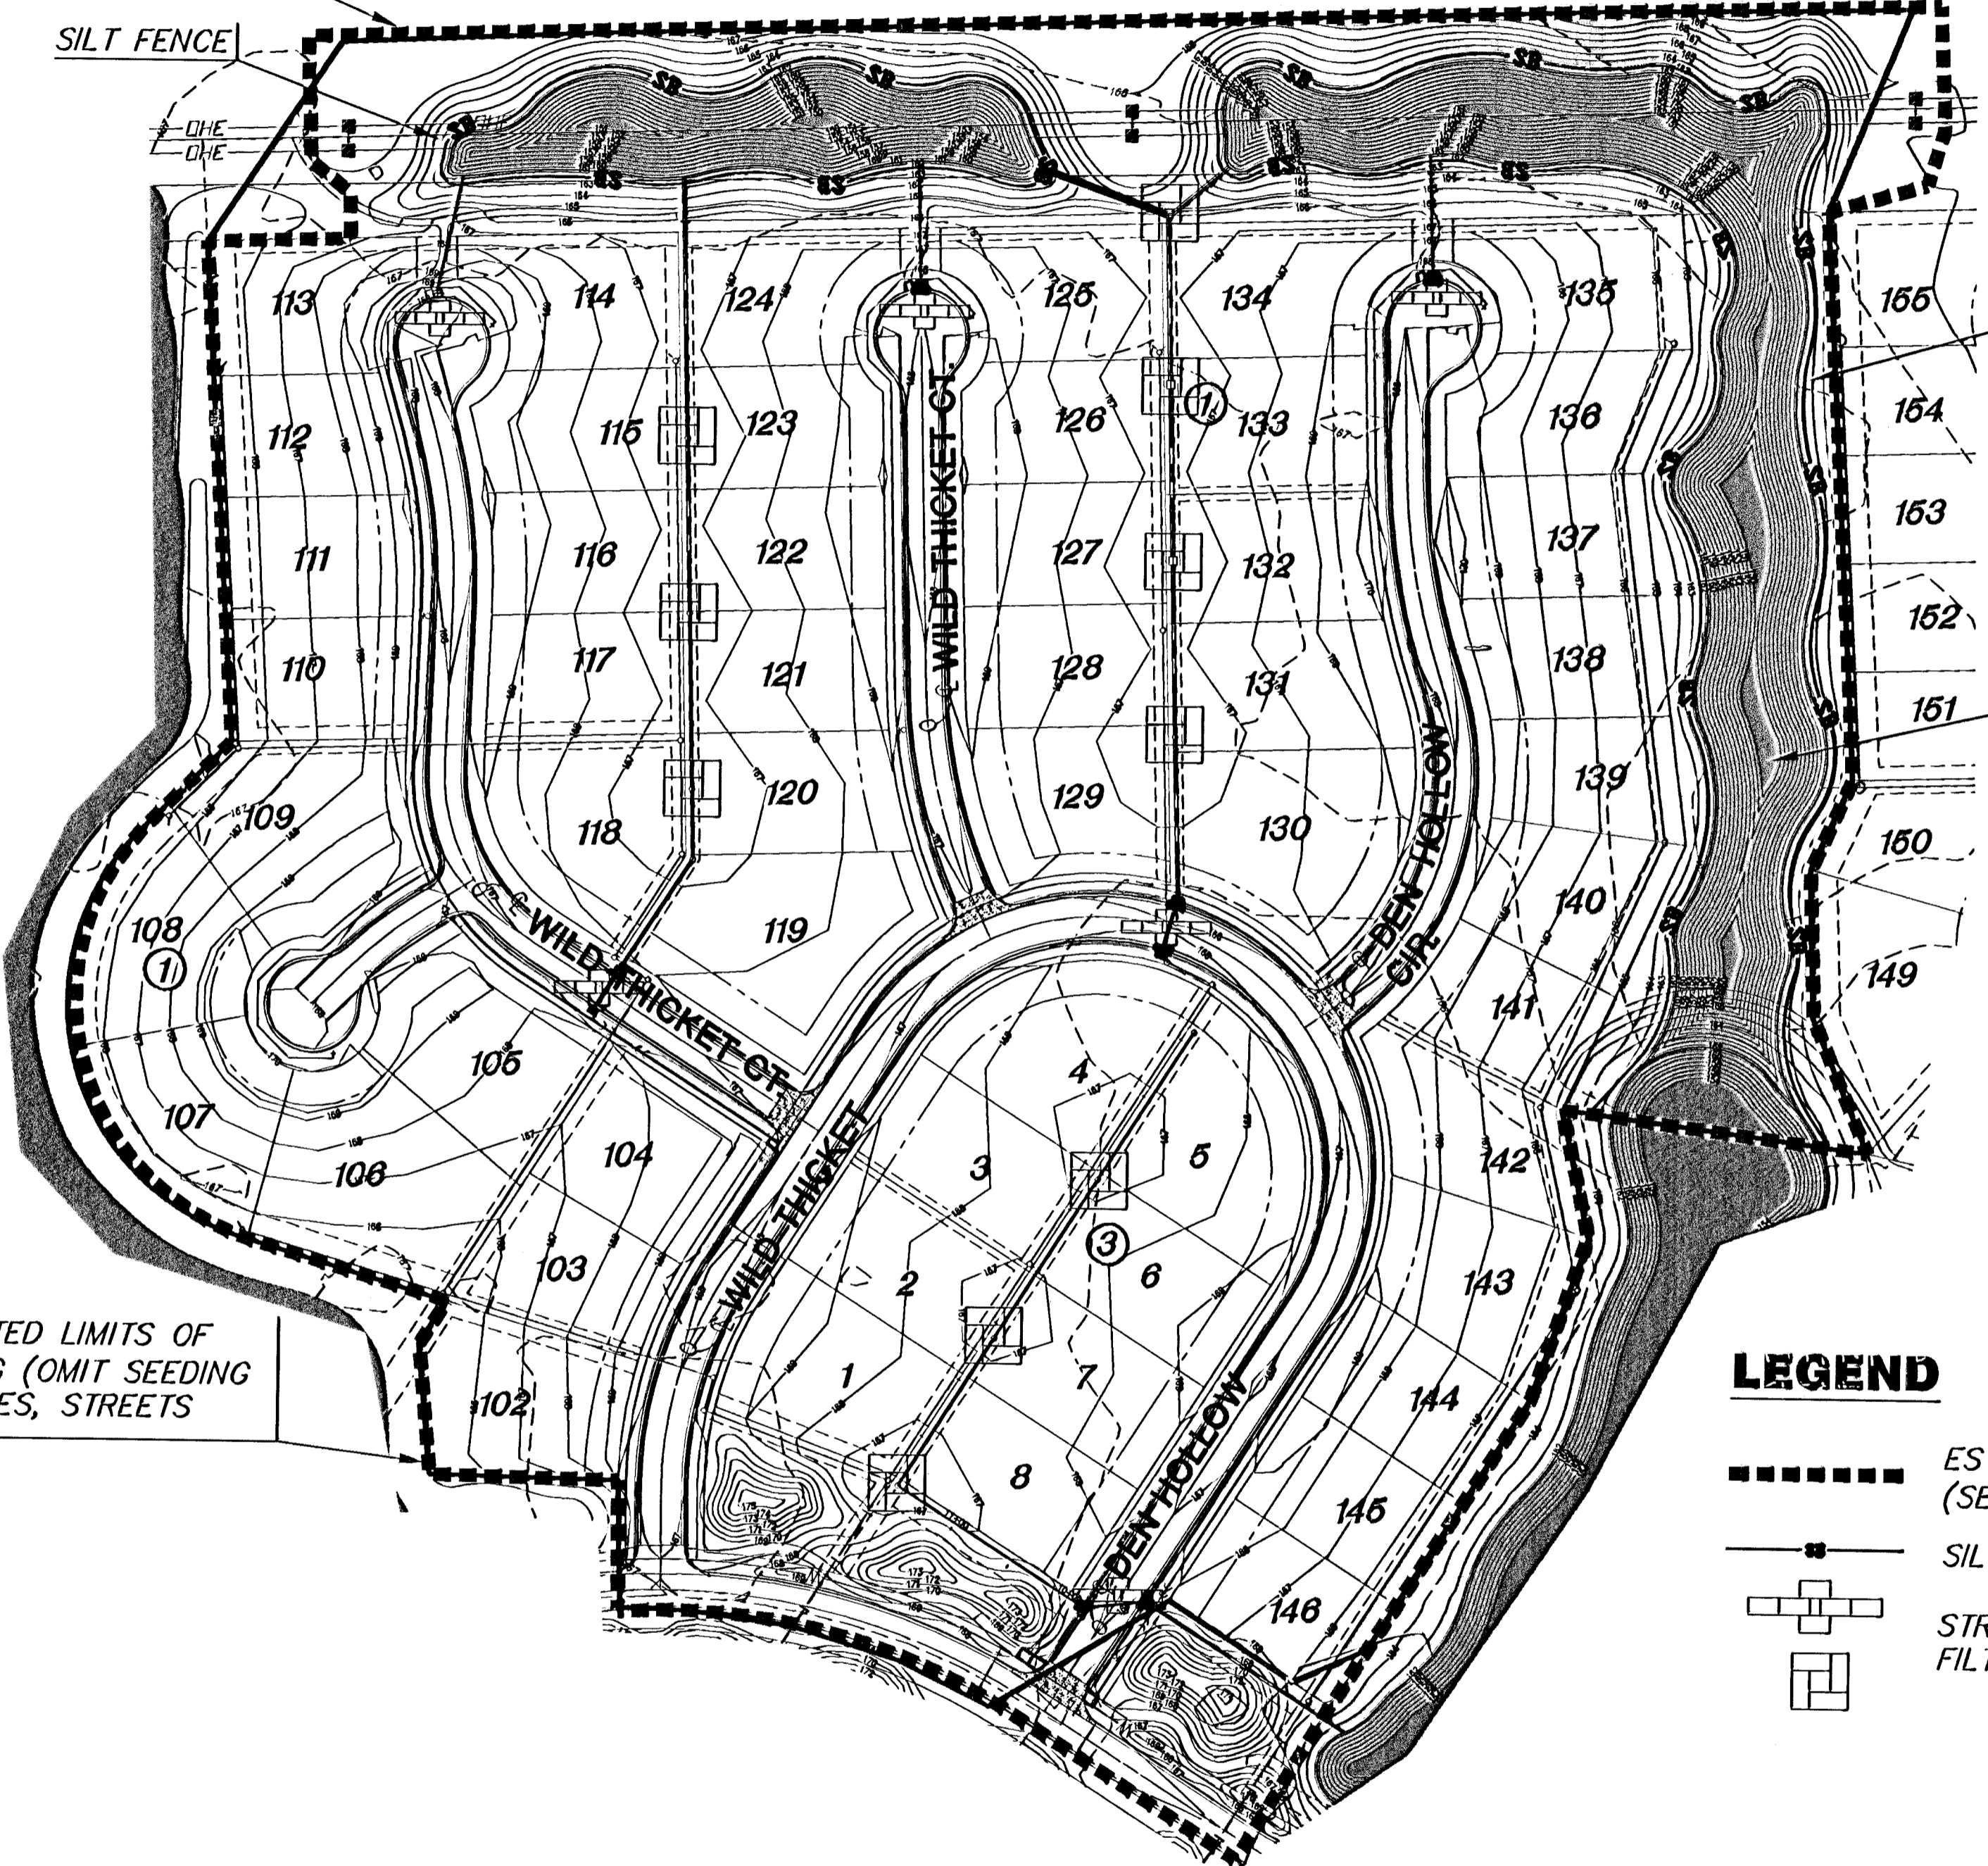





SILT FENCE

SILT FENCE

ESTIMATED SEEDING ON LAKE

ESTIMATED LIMITS OF SEEDING (OMIT SEEDING ON LAKES, STREETS)

LEGEND

-  ESTIMATED SEEDING (SEE KEY MAP)
-  SILT FENCE
-  STRAW BALE DRAINAGE
-  FILTER BERM CONSTRUCTION

