


FOX RIDGE ADDITION  
 PHASE 13, PART 2 PAVING PLANS  
 CROSS SECTIONS

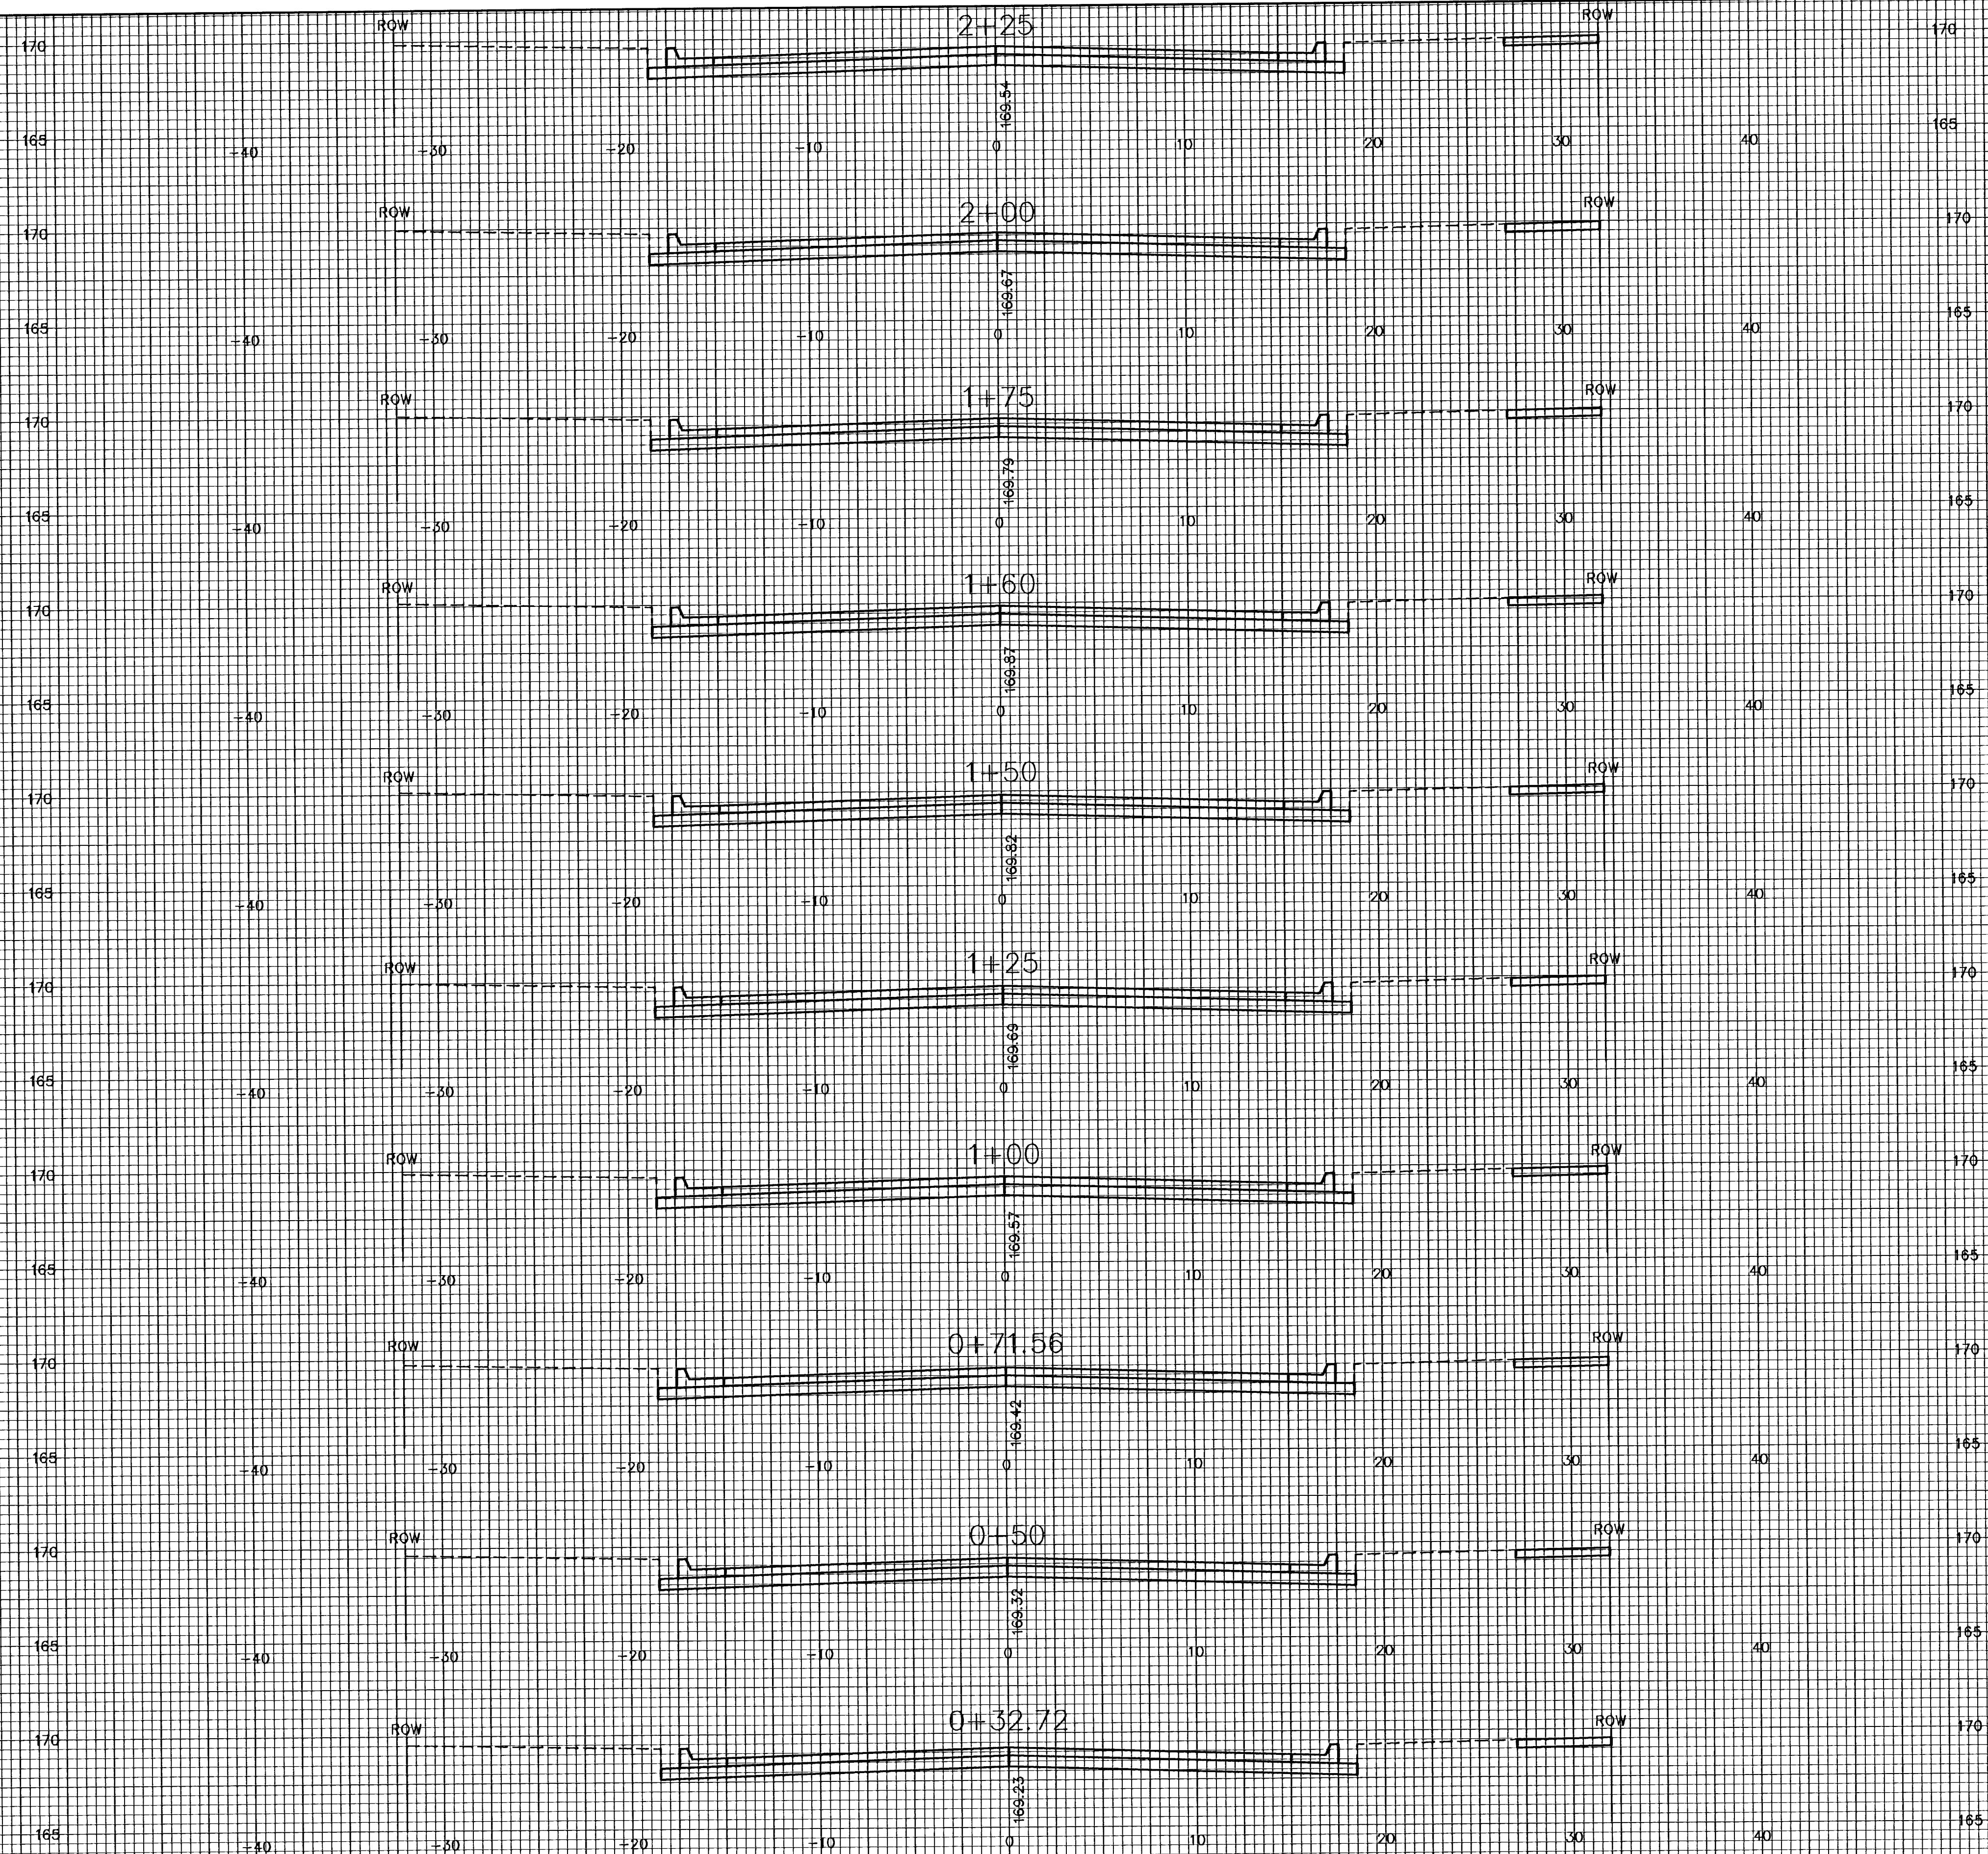

WILD THICKET

I:\0111\199718\Drawn\PAV\PH13\PART2\XSECT\XSECT1