


FOX RIDGE ADDITION
PHASE 13, PART 2 PAVING PLANS
CROSS SECTIONS

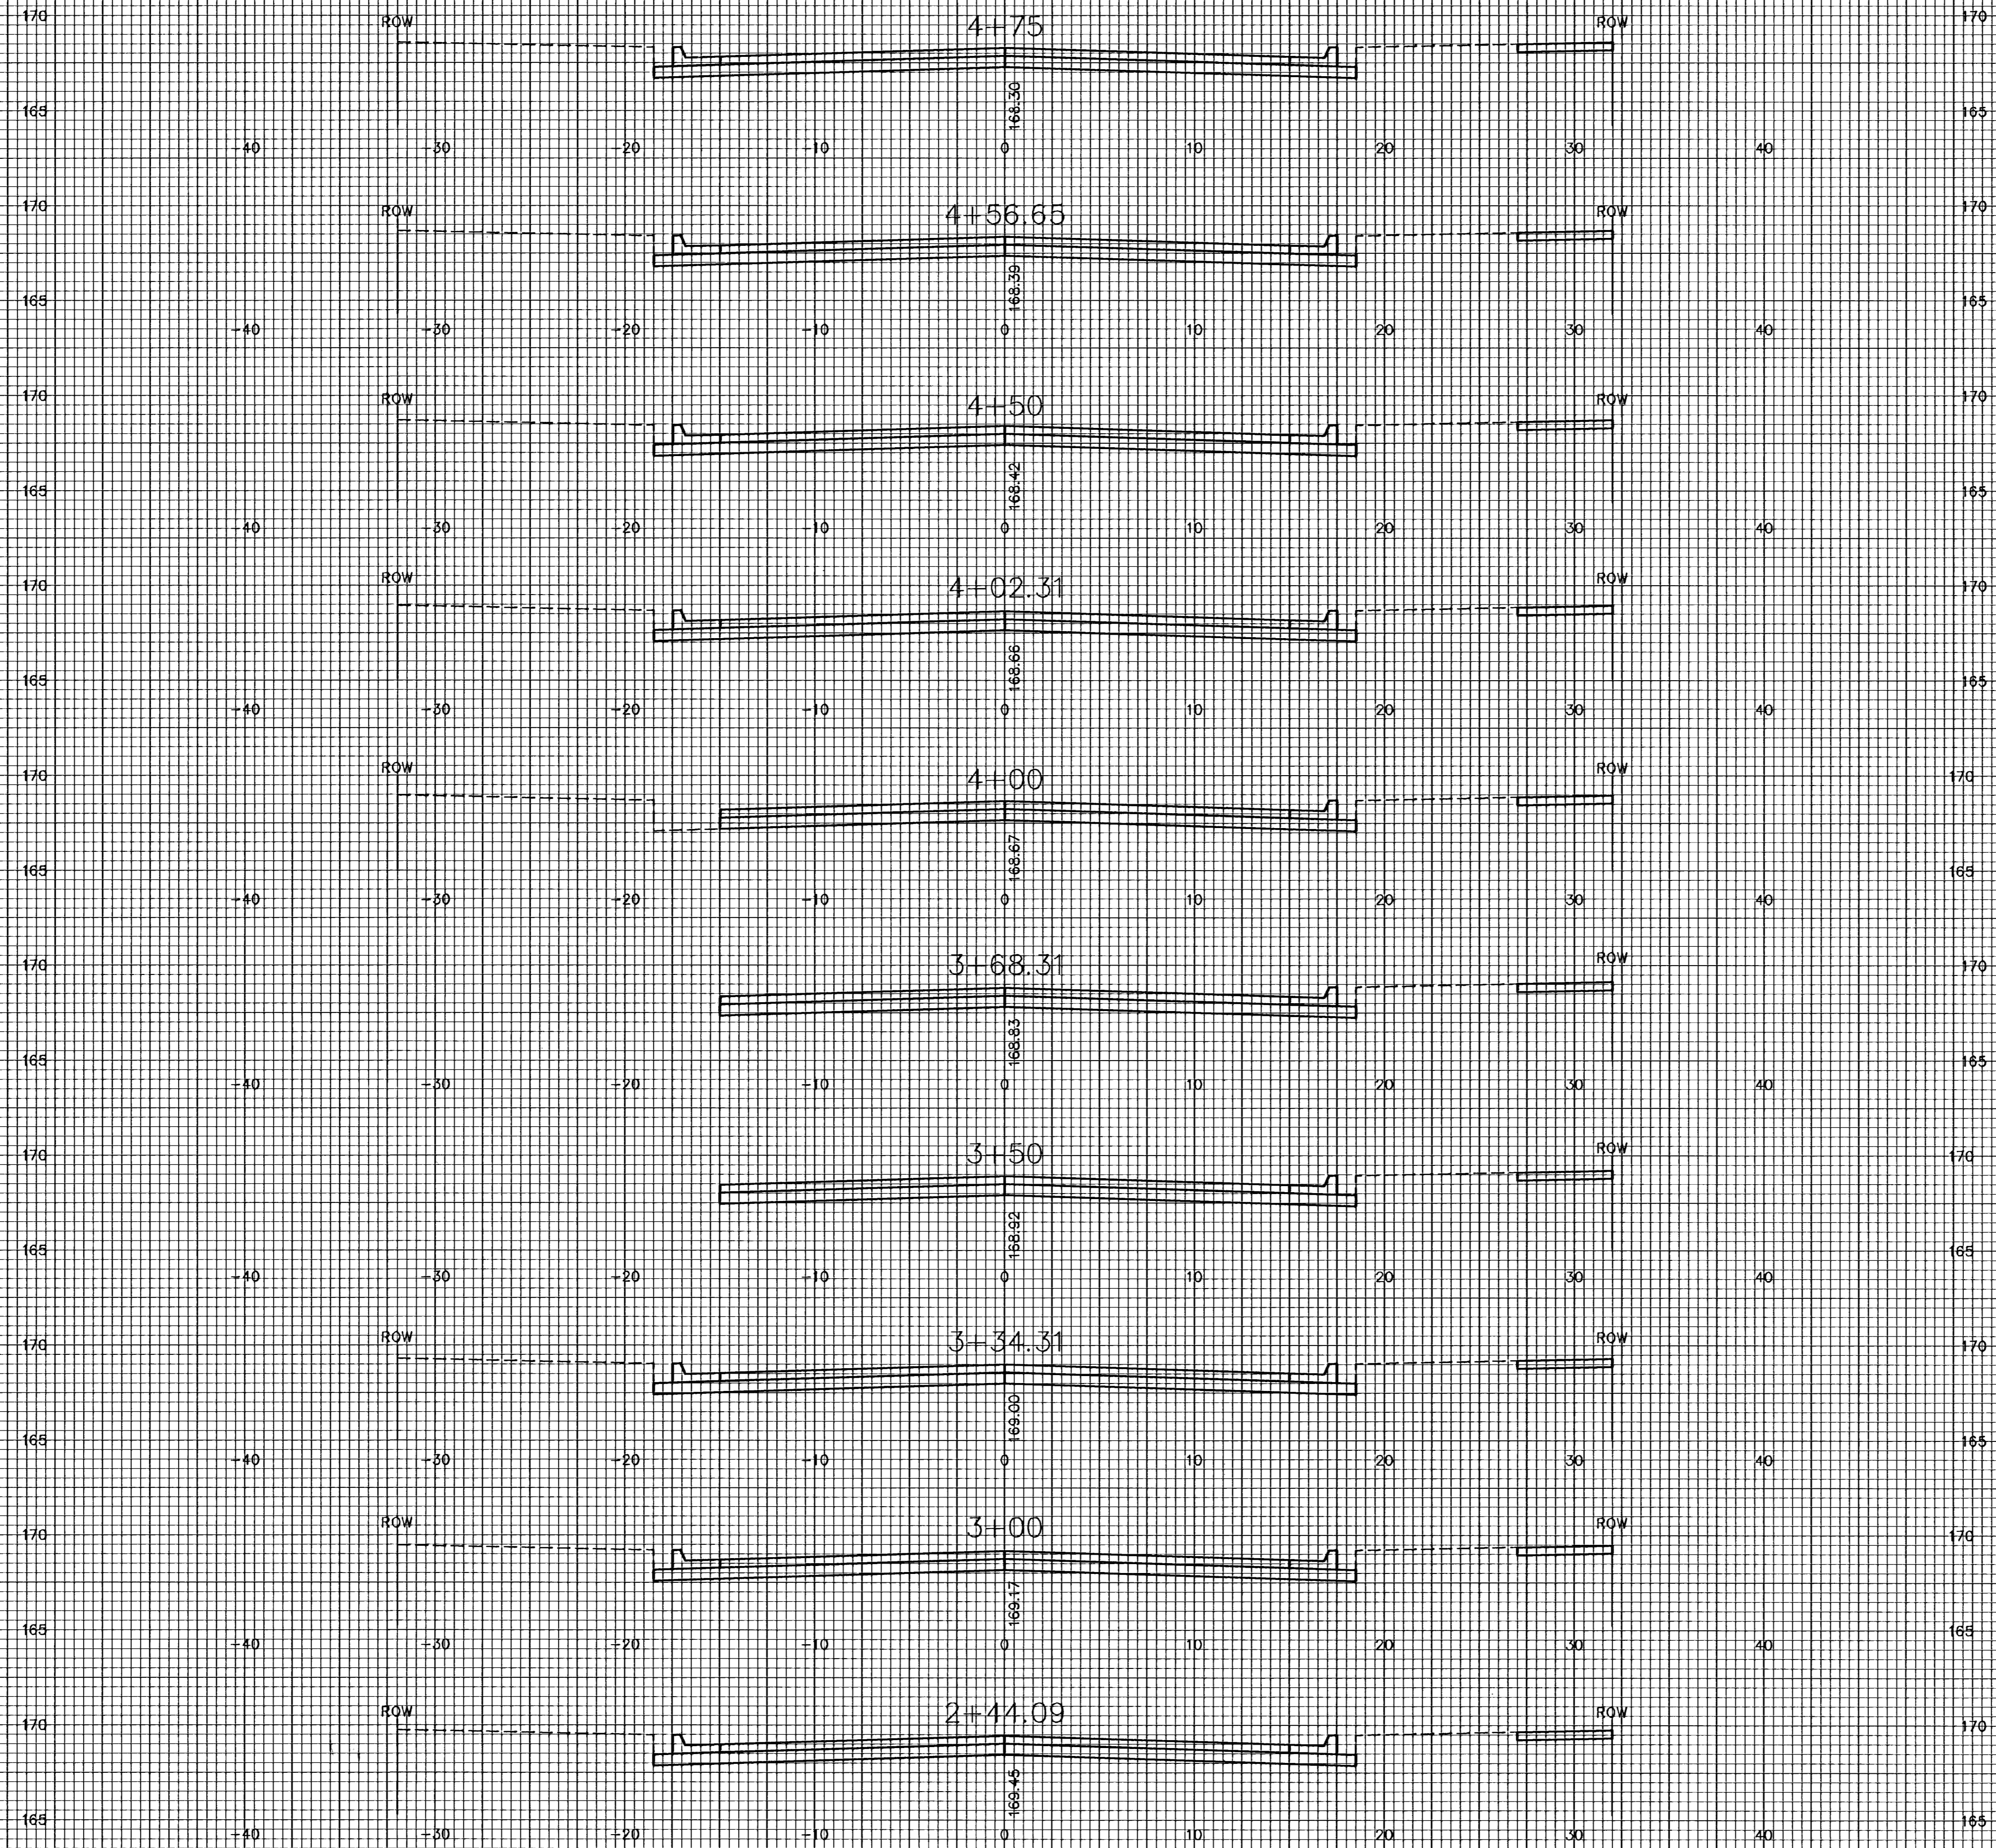

WILD THICKET

G:\OVL\395118\Draw\PAV\PH13 - PART 2\XSEC.XSEC2