


FOX RIDGE ADDITION
PHASE 13, PART 2 PAVING PLANS
CROSS SECTIONS

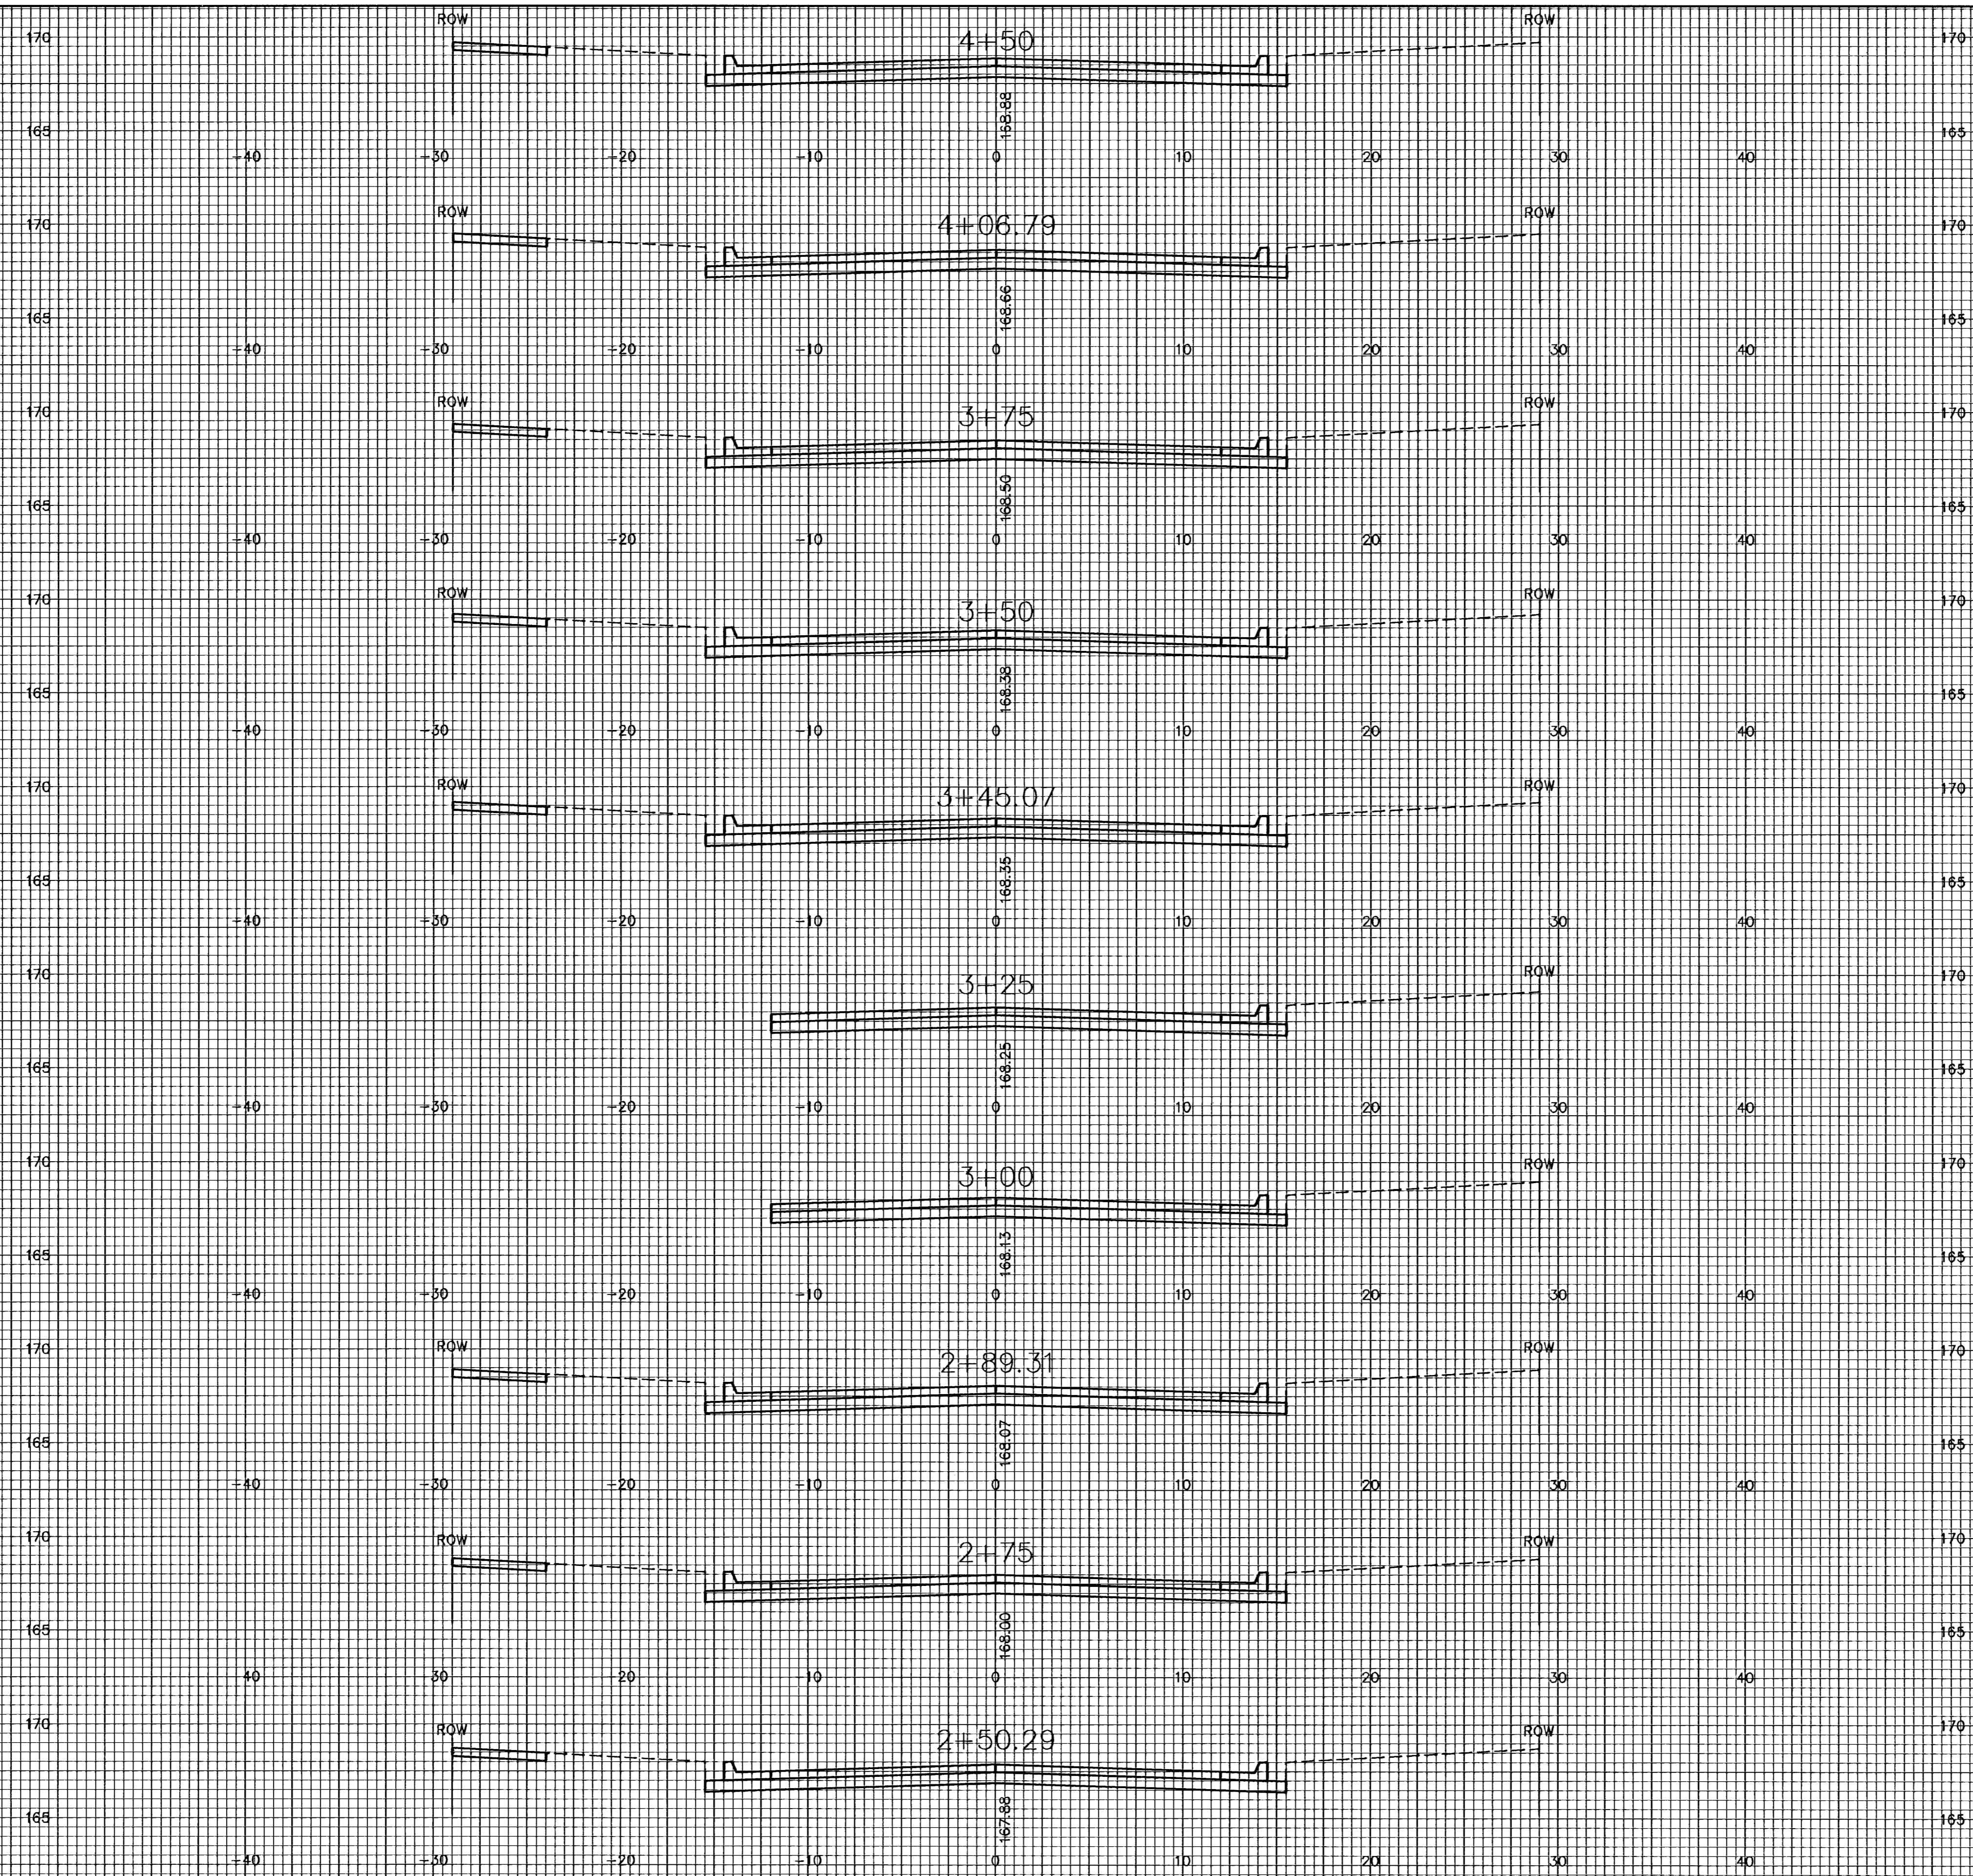

WILD THICKET CT.

EG:\D\139118\WILKIN\PAV\PH13.PART2\XSEC.XSSC4