


**BENCHMARK:**  
 BM #1: C.O.W. disc in curb adjacent to fire hydrant near SE corner of Lot 18, Block B, Southern Ridge 2nd Addition. Elev. = 144.10 (City Datum)

BM #2: C.O.W. disc 44.0' S & 49.8' W of intersection of Pawnee & Maize Road. 12.0' E of fence and 65.0' SW of section corner. Elev. = 132.12 (City Datum)

Scale: 1" = 20'  
 • = Iron

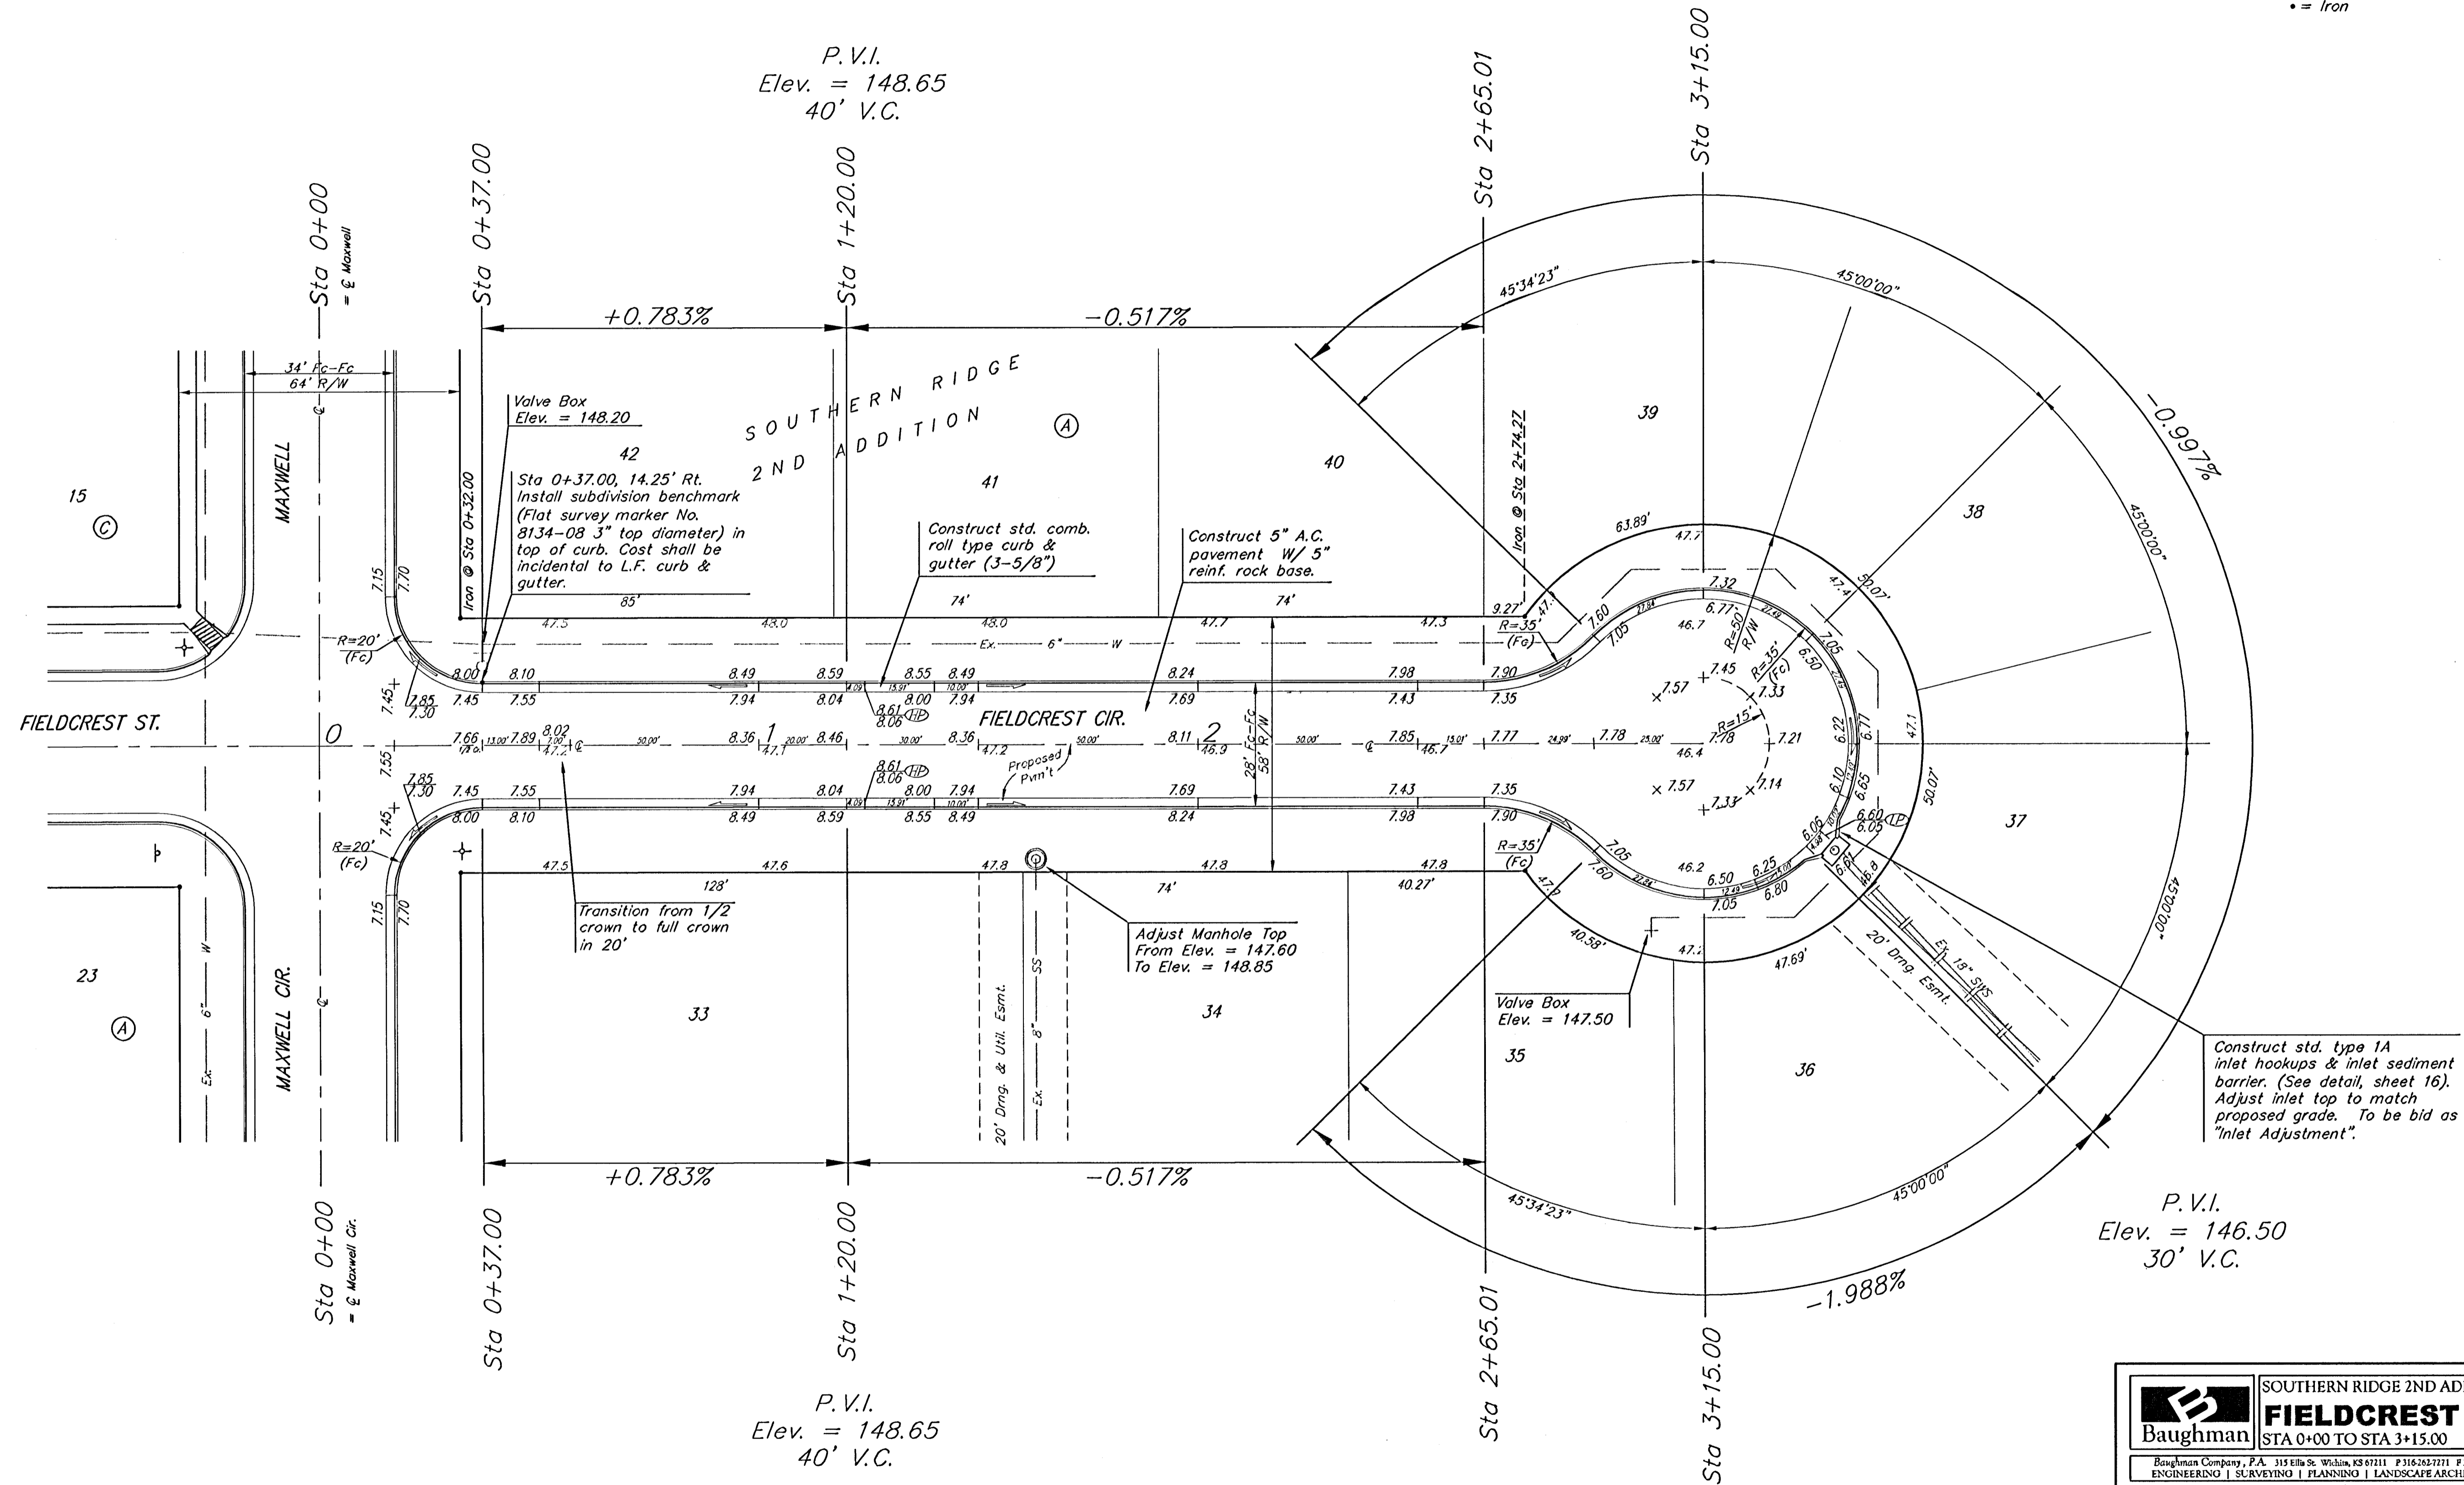

**NOTE:** ROLL TYPE CURB & GUTTER TO BE CONSTRUCTED ON THE PAVEMENT SHOWN ON THIS SHEET. TOP OF CURB ELEVATIONS ARE GIVEN FOR FULL HEIGHT CURB.

<b>Baughman</b>		SOUTHERN RIDGE 2ND ADD. - PH II	
<b>FIELDCREST CIR.</b>		STA 0+00 TO STA 3+15.00	
Baughman Company, P.A. 315 Elm St. Wixom, MI 48181 P 313-262-7111 F 313-262-0149			
ENGINEERING   SURVEYING   PLANNING   LANDSCAPE ARCHITECTURE			
PROJECT NUMBER 472-84098	DESIGN AEG	DRAWN TMS	
REVISIONS:	APPROVED	DATE	
		10/05	
	SCALE		
	Noted		
	SHEET		
		<b>10 OF 29</b>	
SouthernRidge2ndPhaseII.Srs		05-09-E350	