

$EXC = 26.9$   
 $LF = 6.3$   
 $CF = 0.0$   
 $26.50'$


$EXC = 77.5$   
 $LF = 0.0$   
 $CF = 0.0$   
 $50.00'$

$EXC = 87.4$   
 $LF = 0.0$   
 $CF = 0.0$   
 $50.00'$

$EXC = 80.3$   
 $LF = 0.0$   
 $CF = 0.0$   
 $50.00'$


$EXC = 52.9$   
 $LF = 7.4$   
 $CF = 0.0$   
 $50.00'$

$EXC = 11.8$   
 $LF = 9.2$   
 $CF = 0.0$   
 $17.29'$

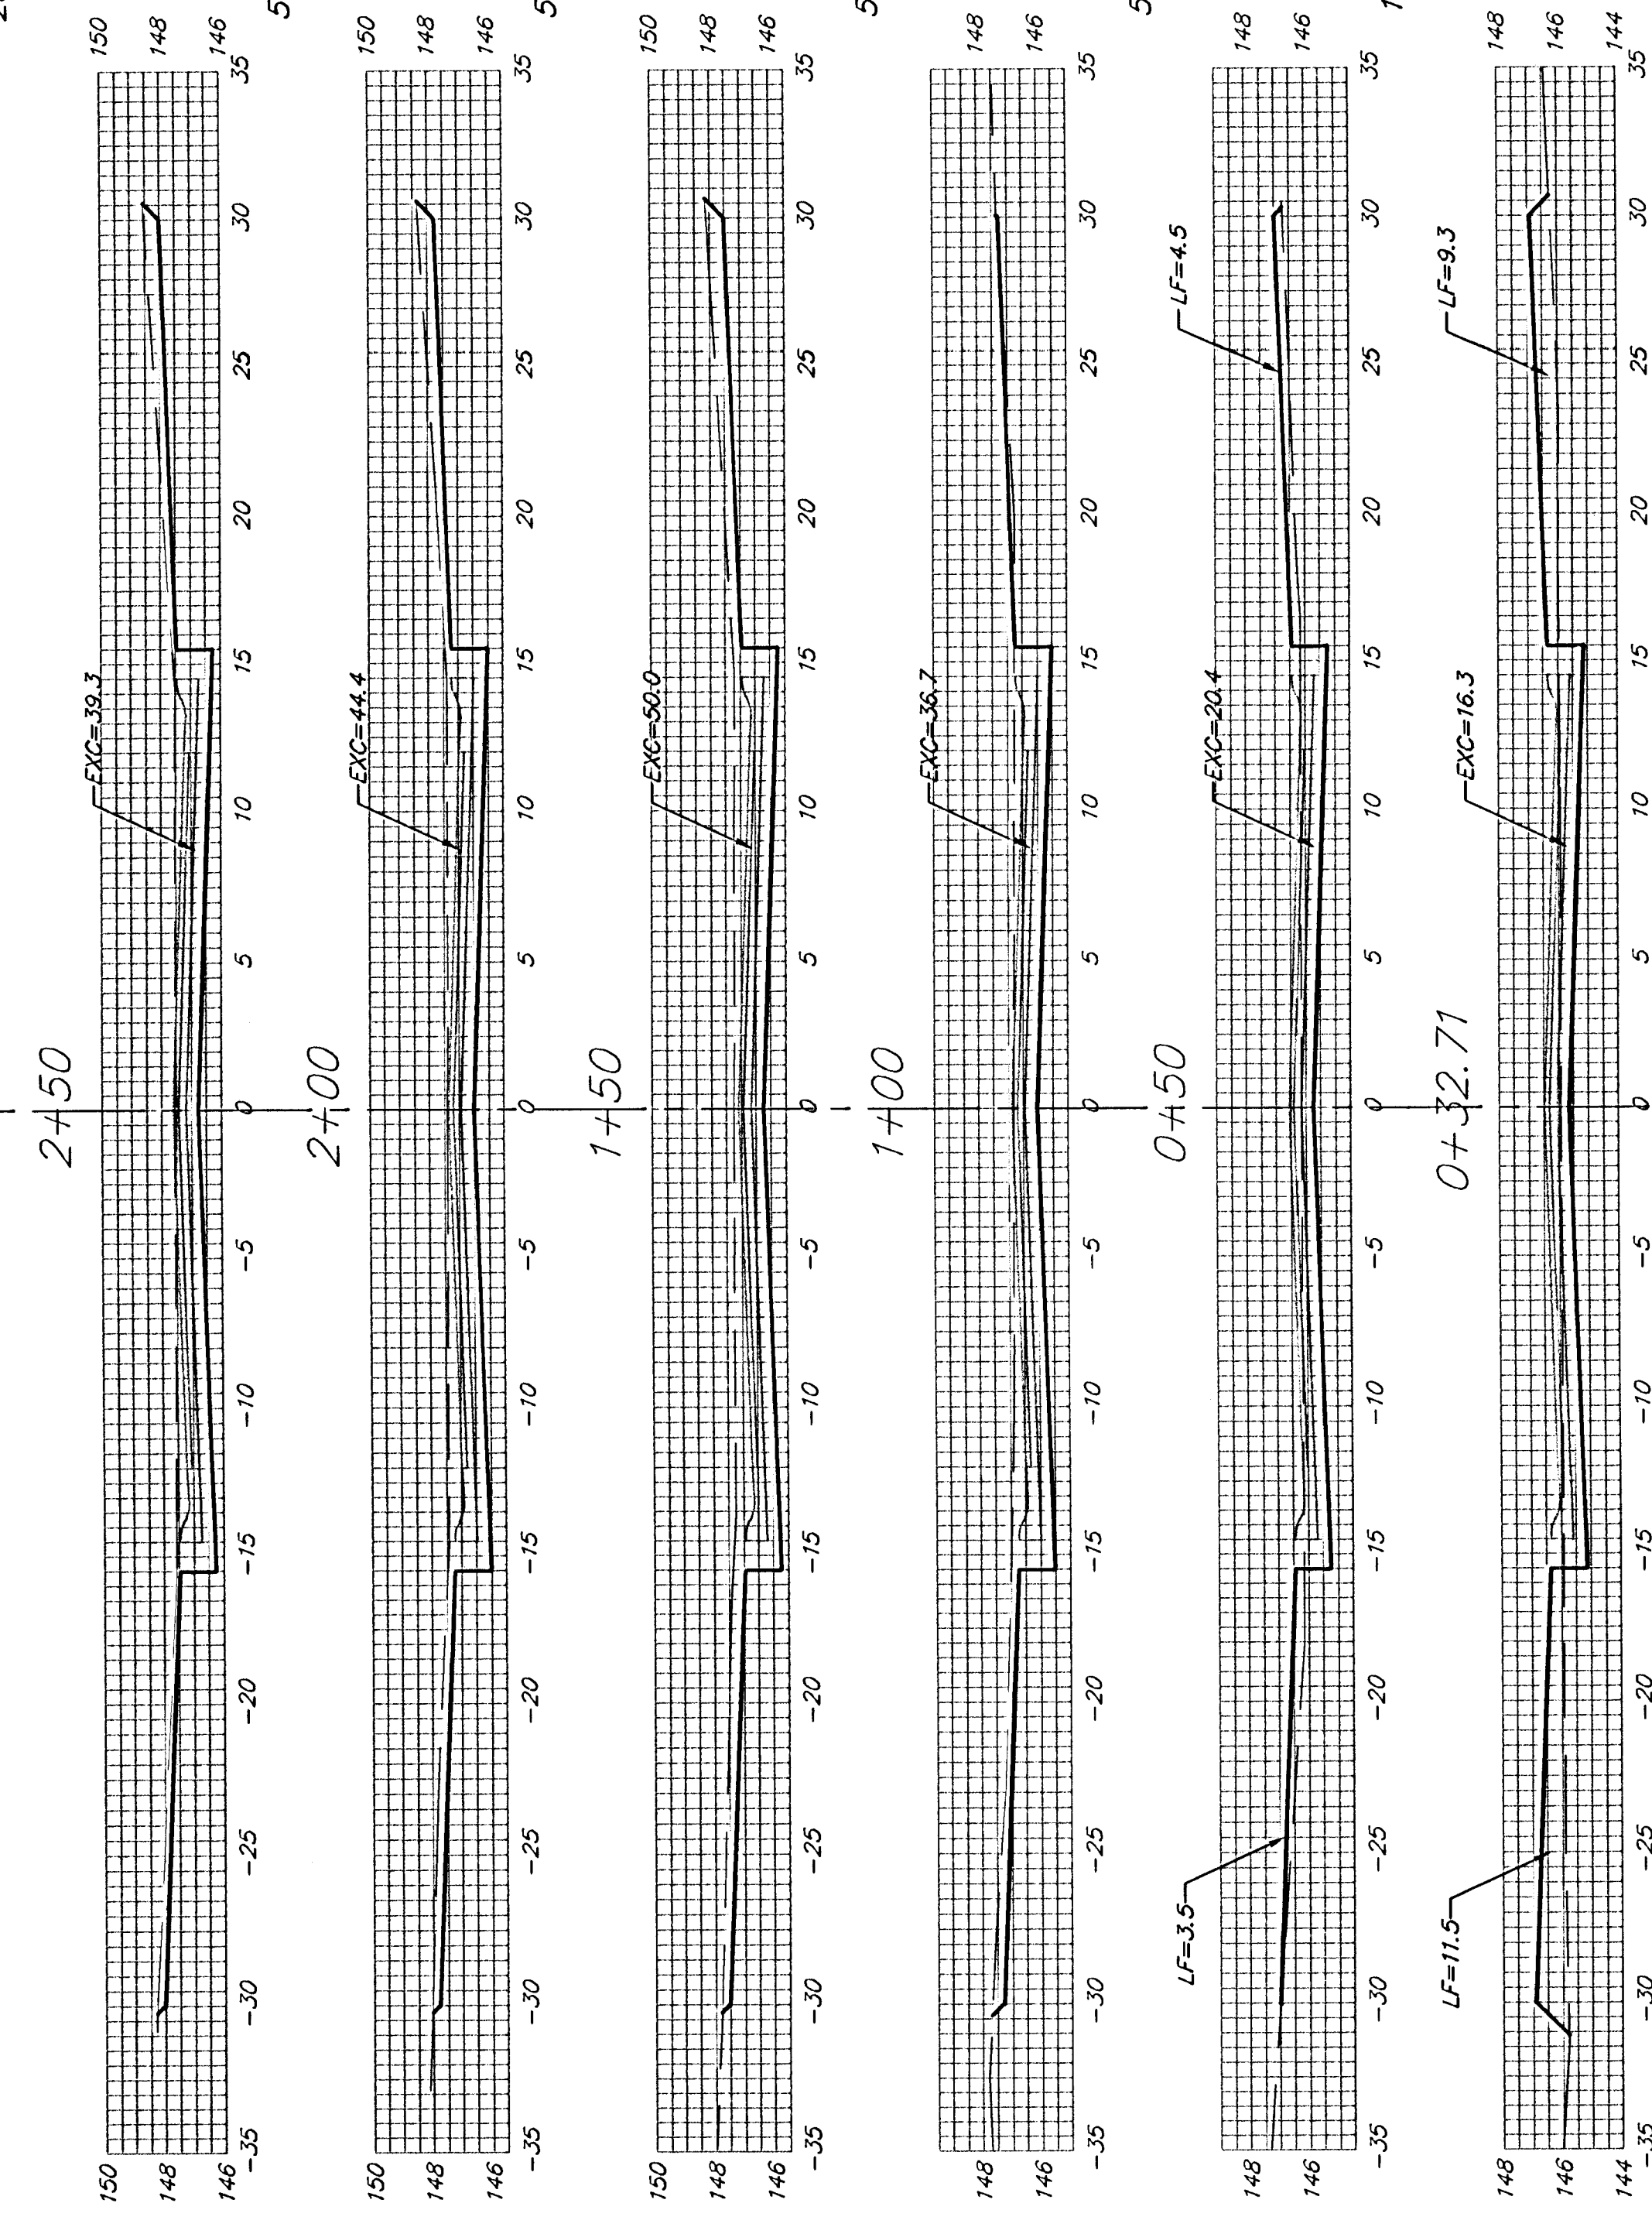

PRESCOTT CIR. (LOTS 43-53, BLOCK A)

**Sheet Totals:**  
 Excavation = 336.8 C.Y.  
 Loose Fill = 22.9 C.Y.  
 Compacted Fill = 0.0 C.Y.

	Baughman Company, P.A. 315 Ellis St. Wichita, KS 67211 P 316-262-7271 F 316-262-0149 ENGINEERING   SURVEYING   PLANNING   LANDSCAPE ARCHITECTURE	
	PROJECT NUMBER 472	SHEET <b>25</b> OF <b>29</b>

SouthernRidge2nd/Phase2/XS6 0509-E350