



BENCHMARK:
 BM #1: "□" Cut in middle of
 N headwall of RCBC on 21st
 St. North. 1004.3' W & 22.1'
 N of SE Cor., SE1/4, Sec. 2,
 T-27-S, R-2-E.
 Elev. = 173.23 City Datum

BM #2: "□" Cut at the SE
 corner of the intersection of
 Castle Rock & Castle Rock Ct.,
 Krug North Addition.
 Elev. = 183.50 City Datum

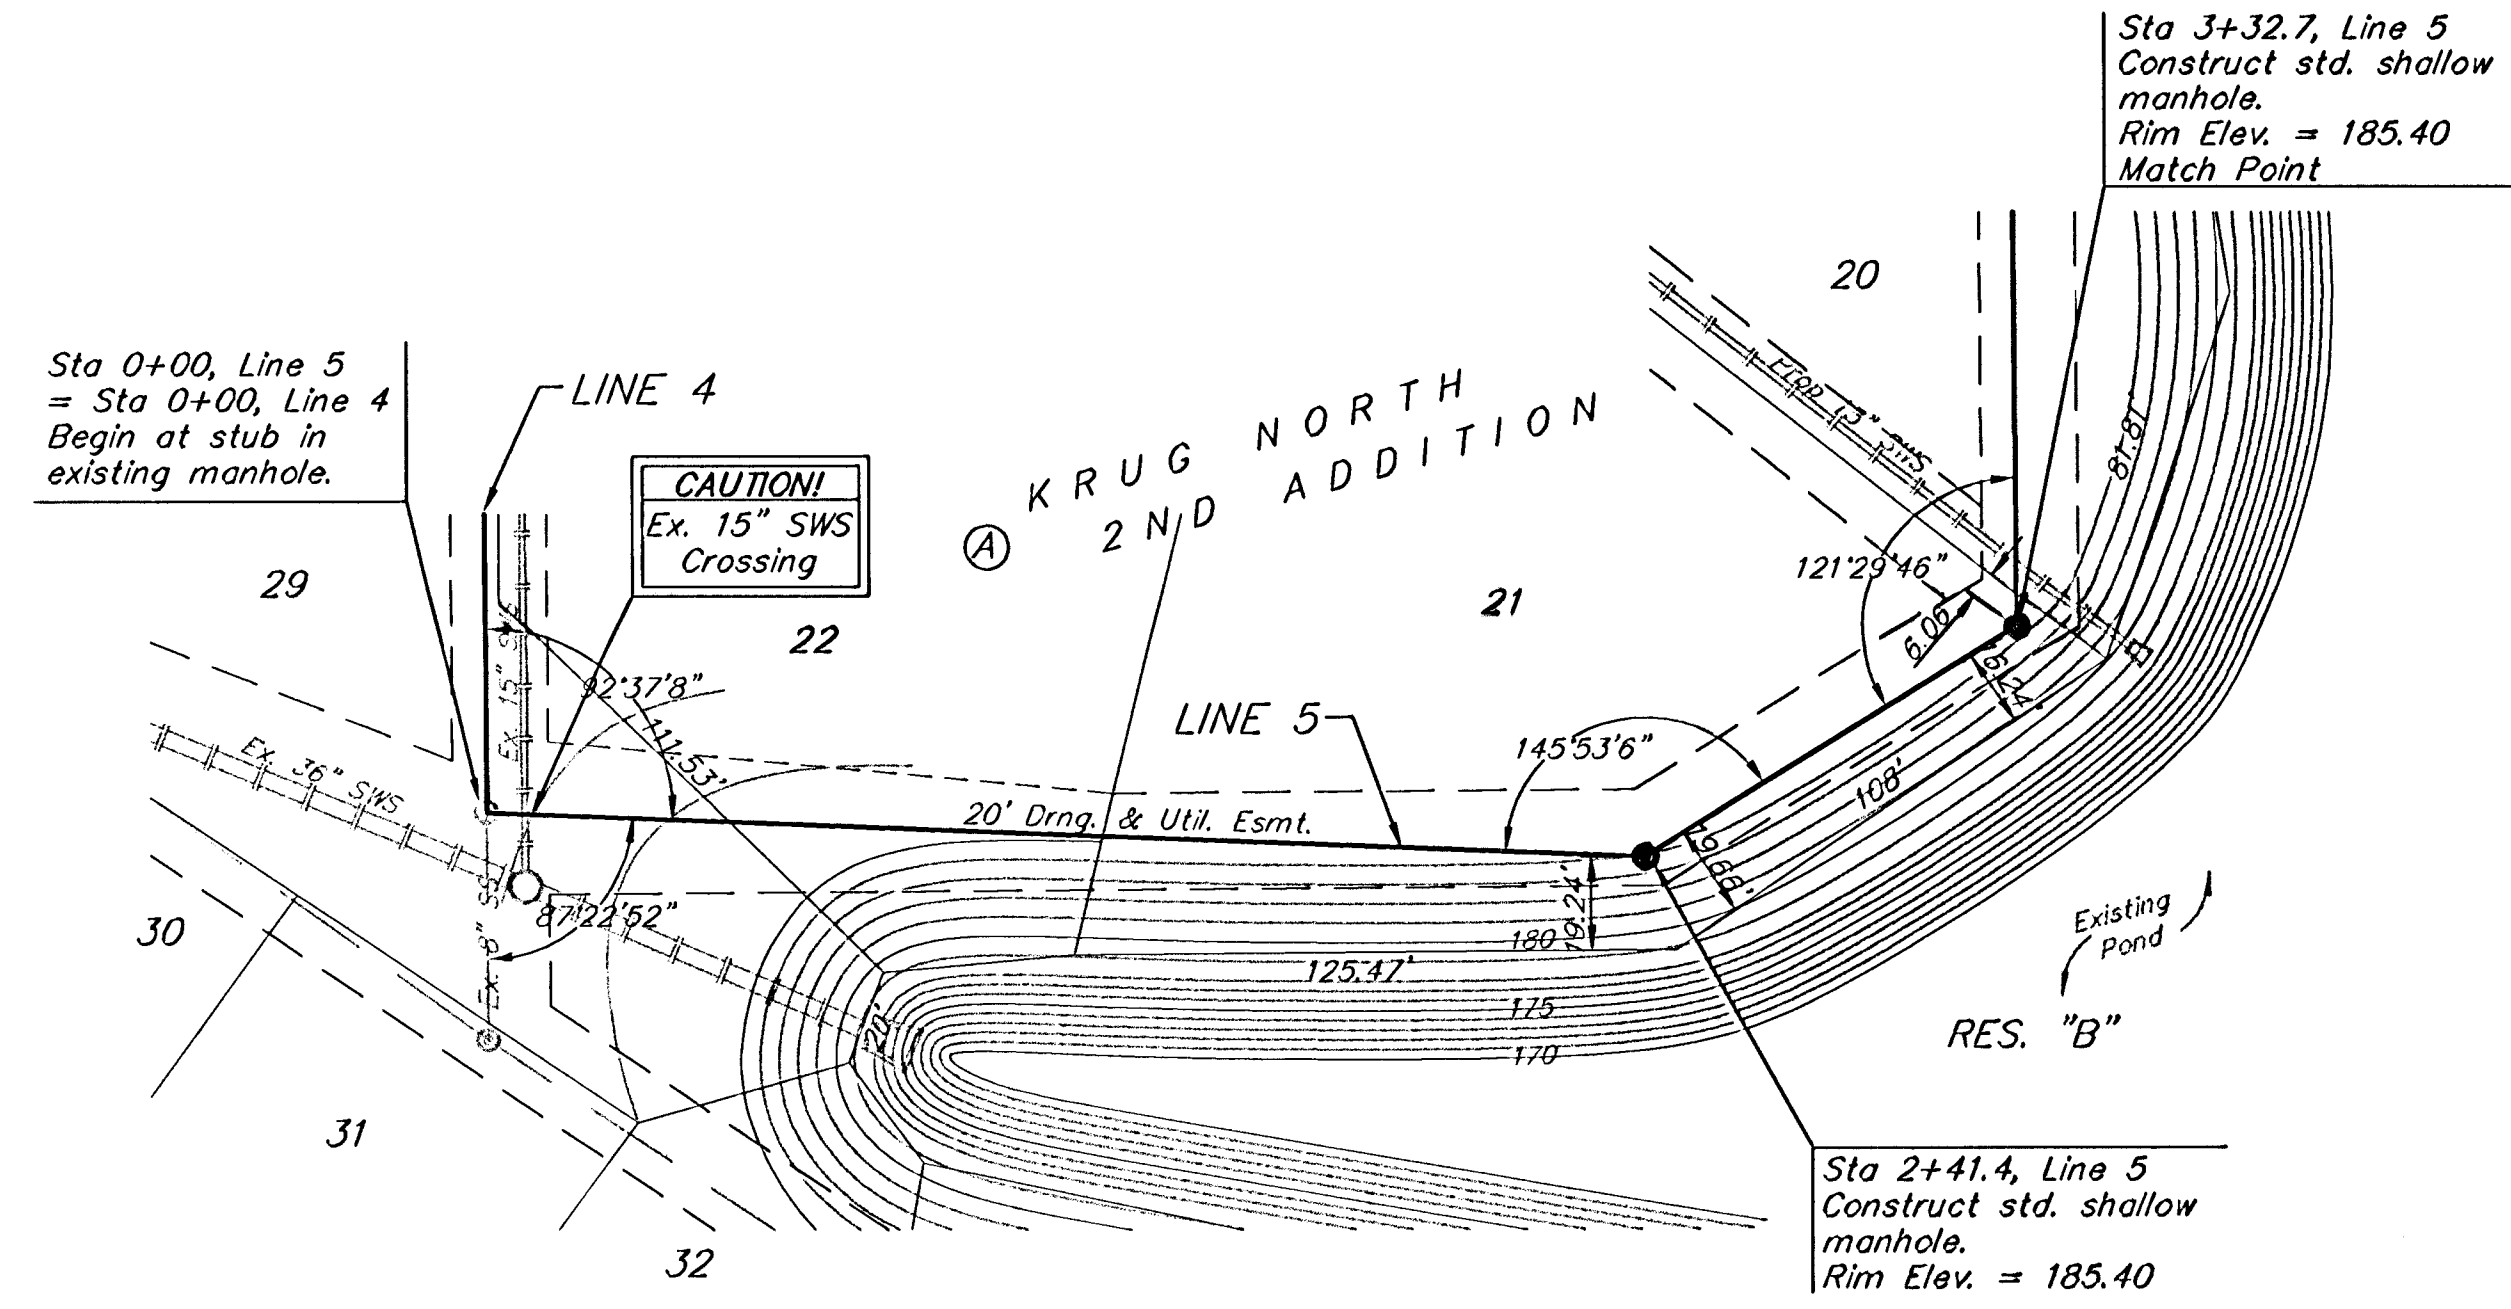

Scale: 1" = 40' Horizontal
 1" = 5' Vertical
 • = Iron

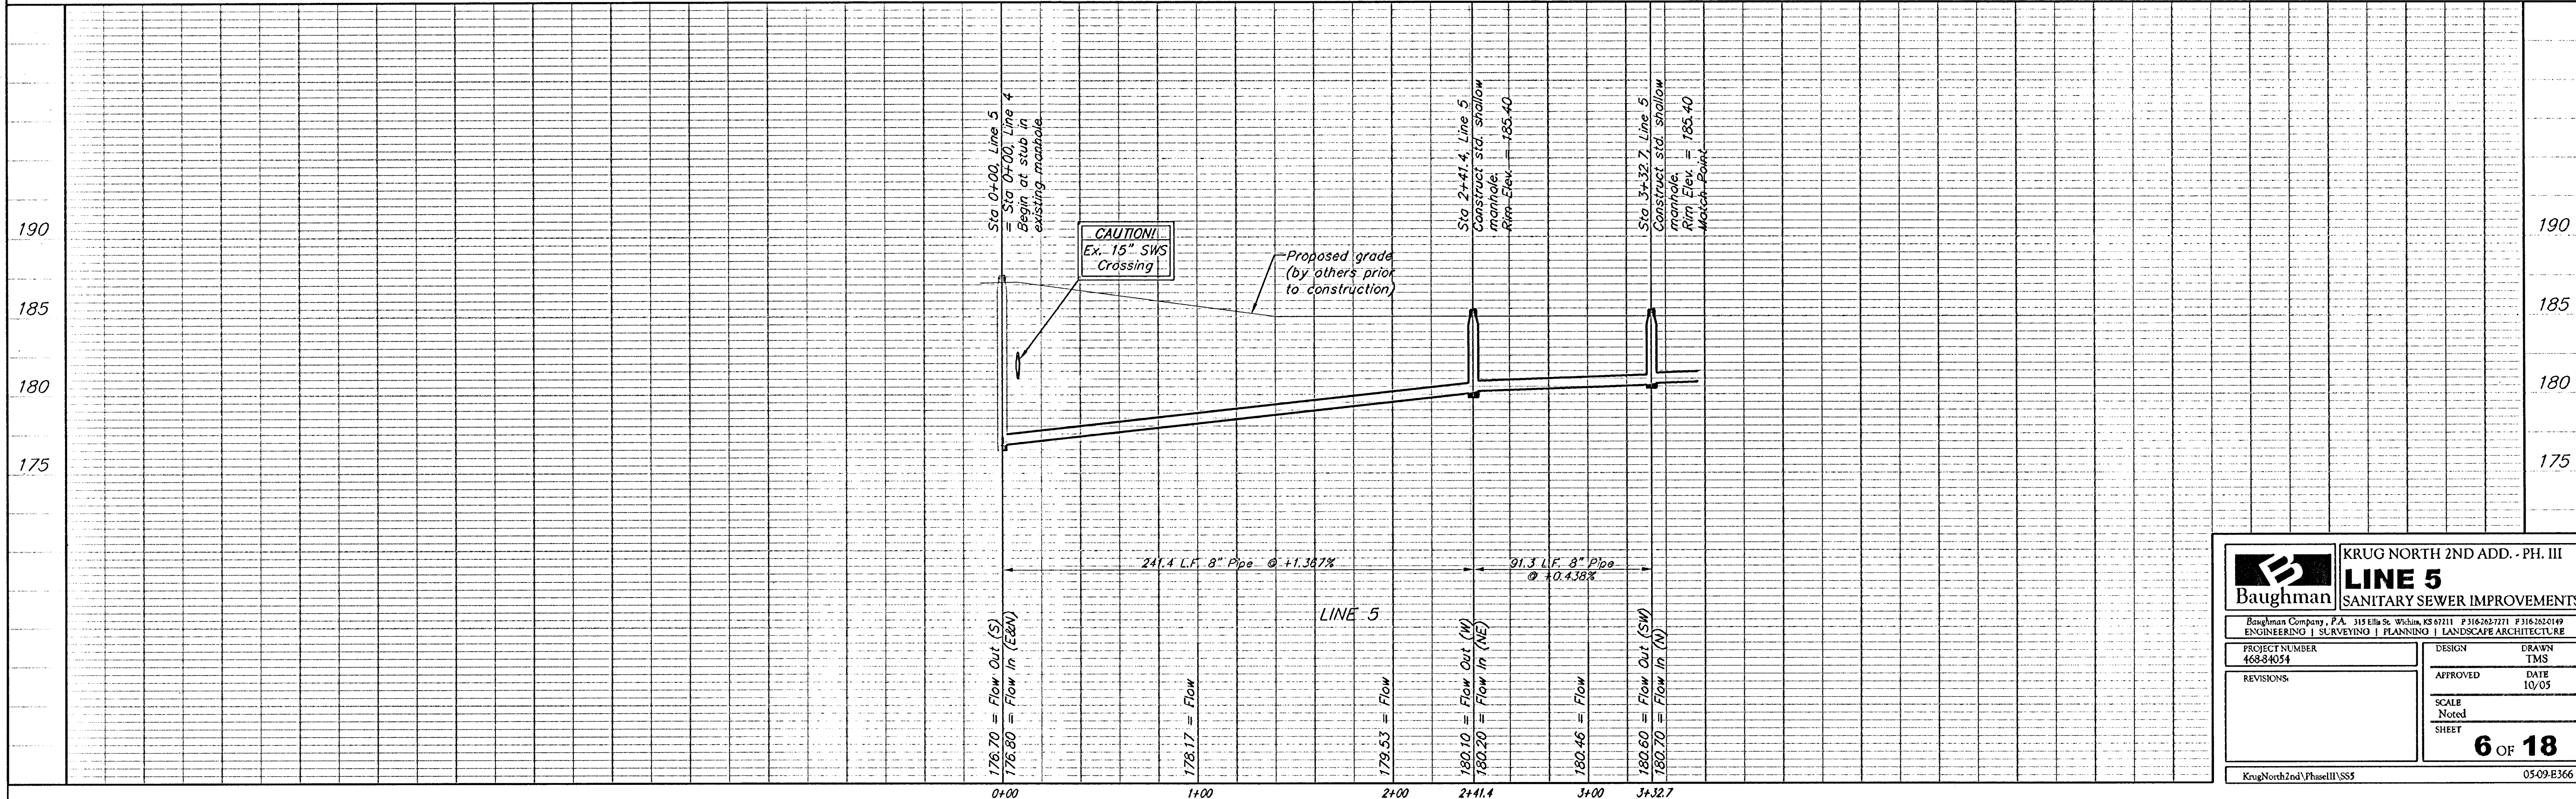

		KRUG NORTH 2ND ADD. - PH. III LINE 5 SANITARY SEWER IMPROVEMENTS	
		<small>Baughman Company, P.A. 315 Ellis St. W. Chester, PA 19380 P 3162627271 F 3162620149 ENGINEERING SURVEYING PLANNING LANDSCAPE ARCHITECTURE</small>	
PROJECT NUMBER 46834054	DESIGN TMS	DRAWN TMS	DATE 10/05
REVISIONS:	APPROVED	SCALE Noted	SHEET 6 OF 18
<small>KrugNorth2ndPhaseIIUSS5</small>		<small>05-09-B366</small>	