


BENCHMARKS:

BM #1: C.O.W. Disc top of Curb adjacent to FH between Lot's 10 & 11, Block C.
Elevation = 93.70 City Datum

BM #2: City of Wichita Disc adjacent to FH on NE Corner of Leonina & Angel.
Elevation = 92.29 City Datum

Scale: 1" = 20' Horizontal
1" = 5' Vertical
• = Iron

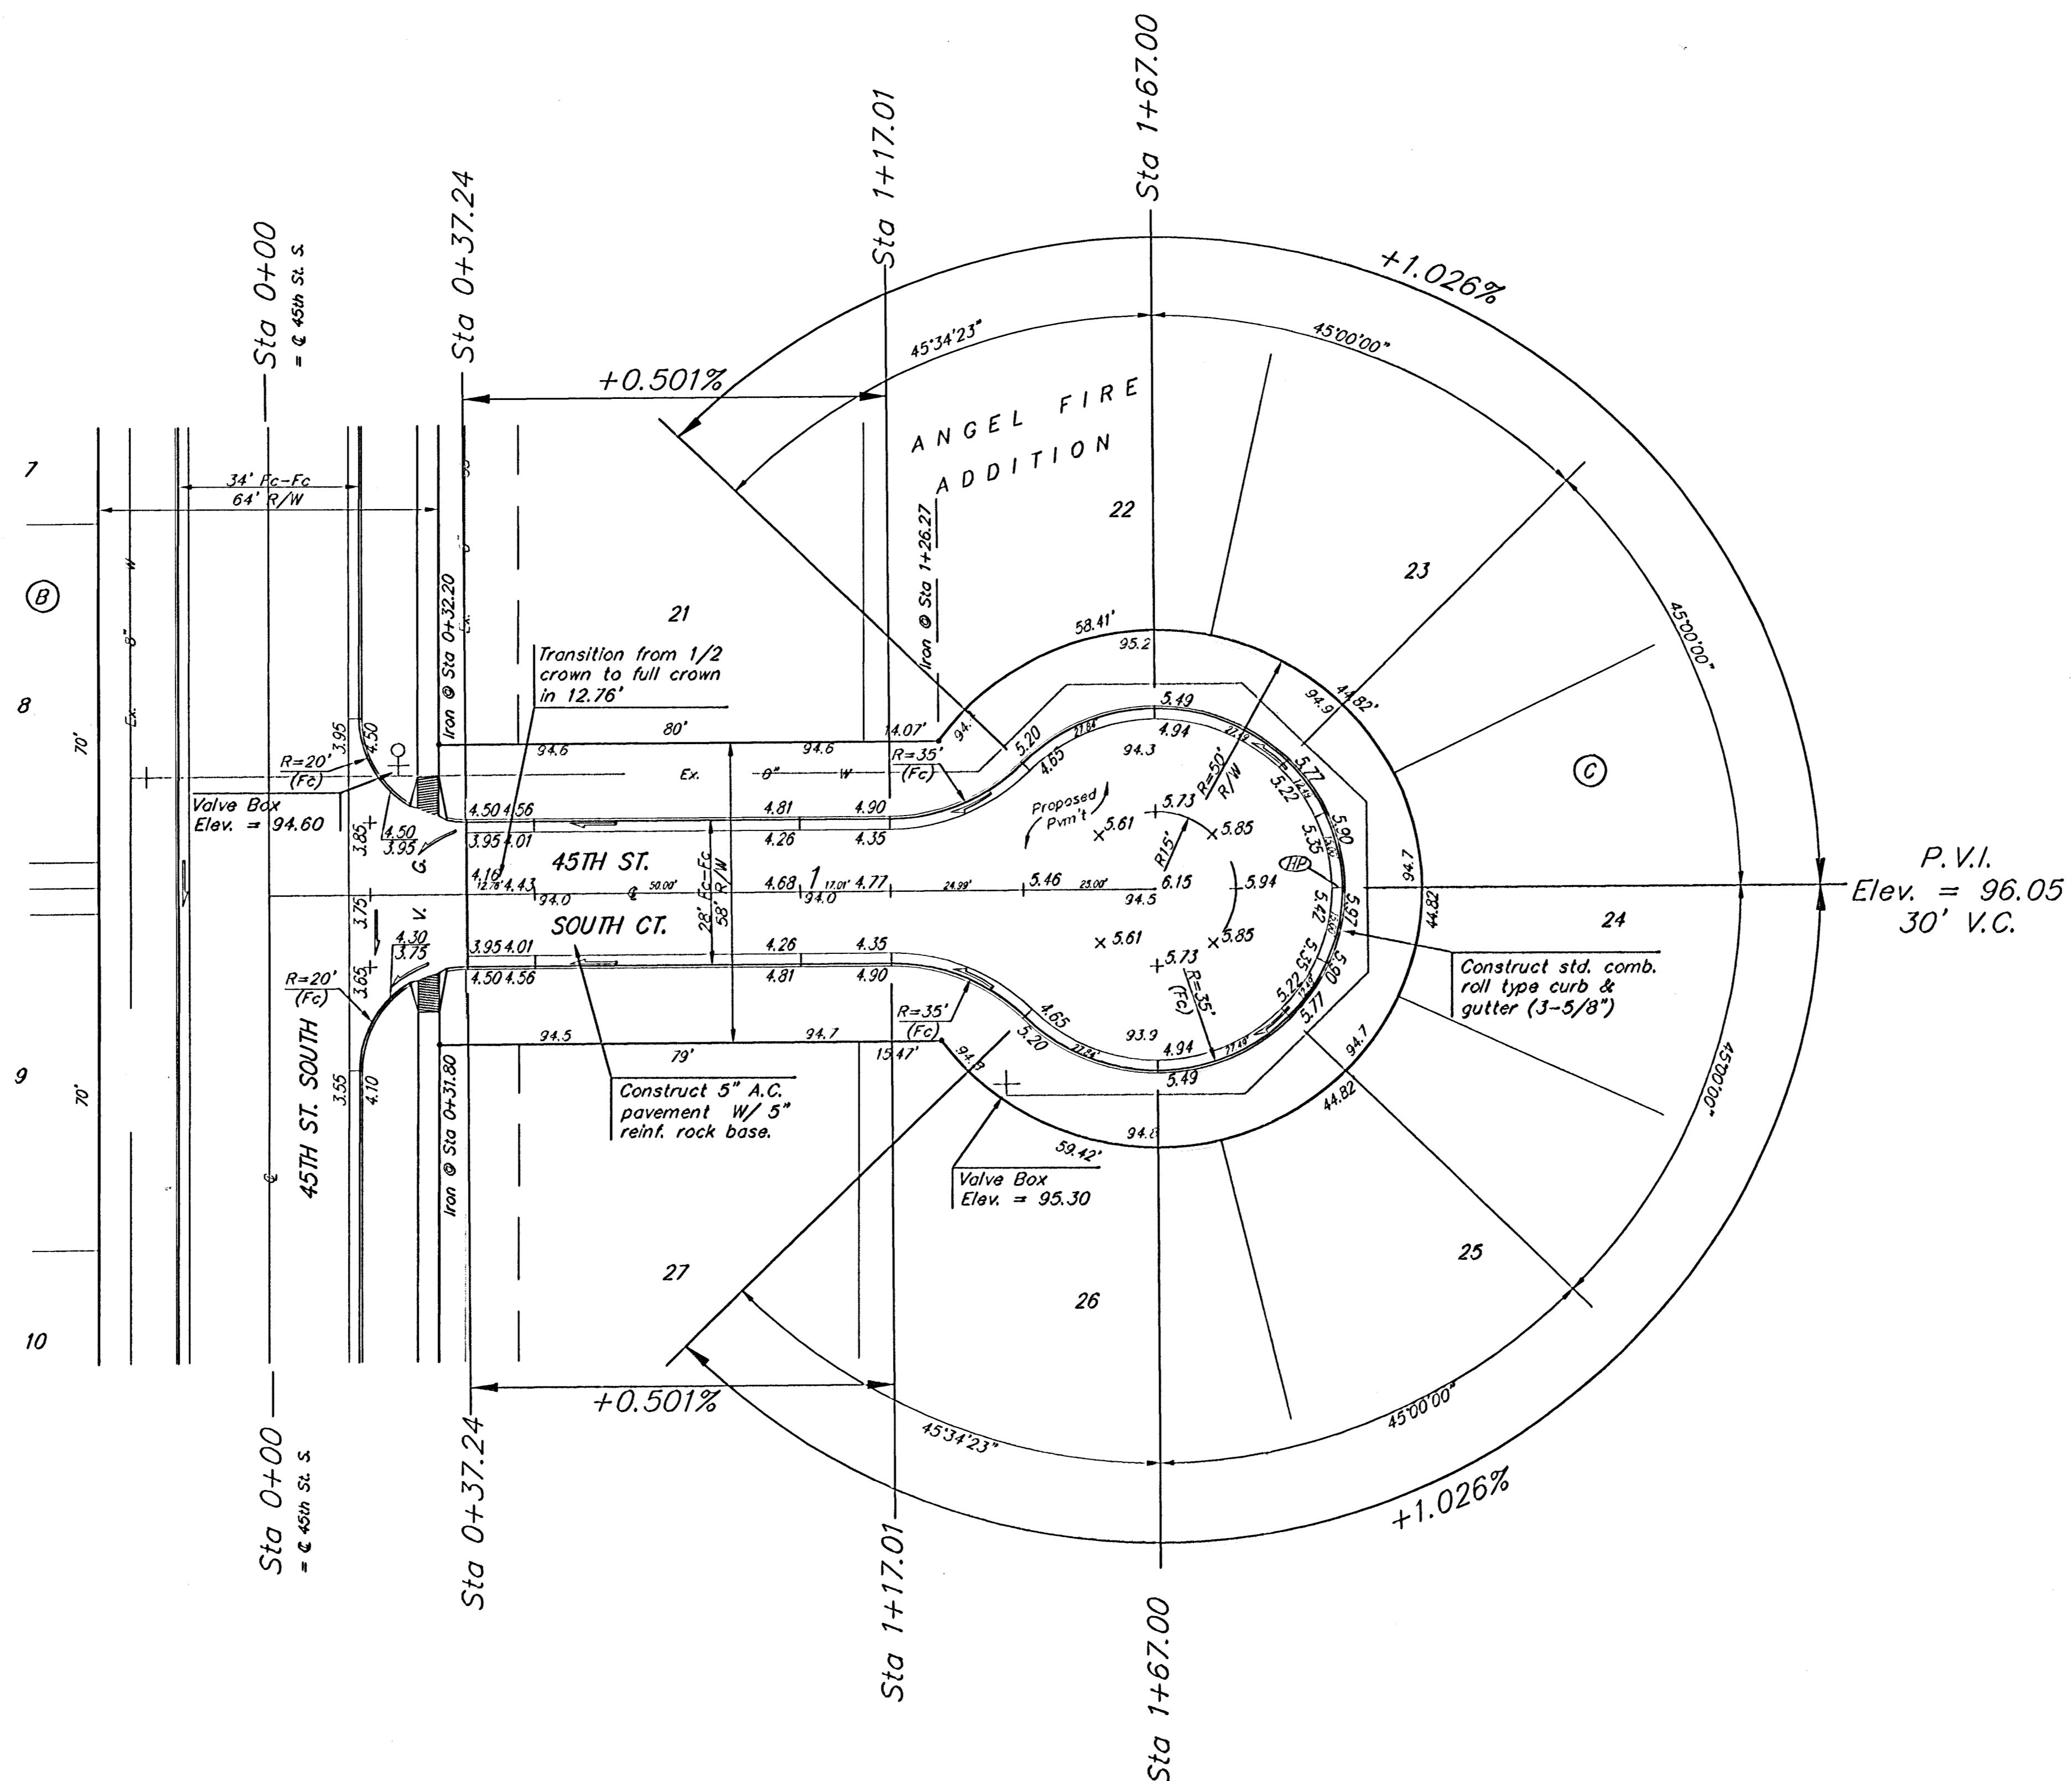

NOTE: ROLL TYPE CURB & GUTTER TO BE CONSTRUCTED ON THE PAVEMENT SHOWN ON THIS SHEET. TOP OF CURB ELEVATIONS ARE GIVEN FOR FULL HEIGHT CURB.

		ANGEL FIRE ADDITION - PHASE IV	
		45TH ST. S. CT.	
PROJECT NUMBER 472-34126		DESIGN TMS	
REVISIONS:		APPROVED DATE 02/05	
		SCALE None SHEET	
		8 OF 24	
AngelFire/Sa3		0407-E968	