
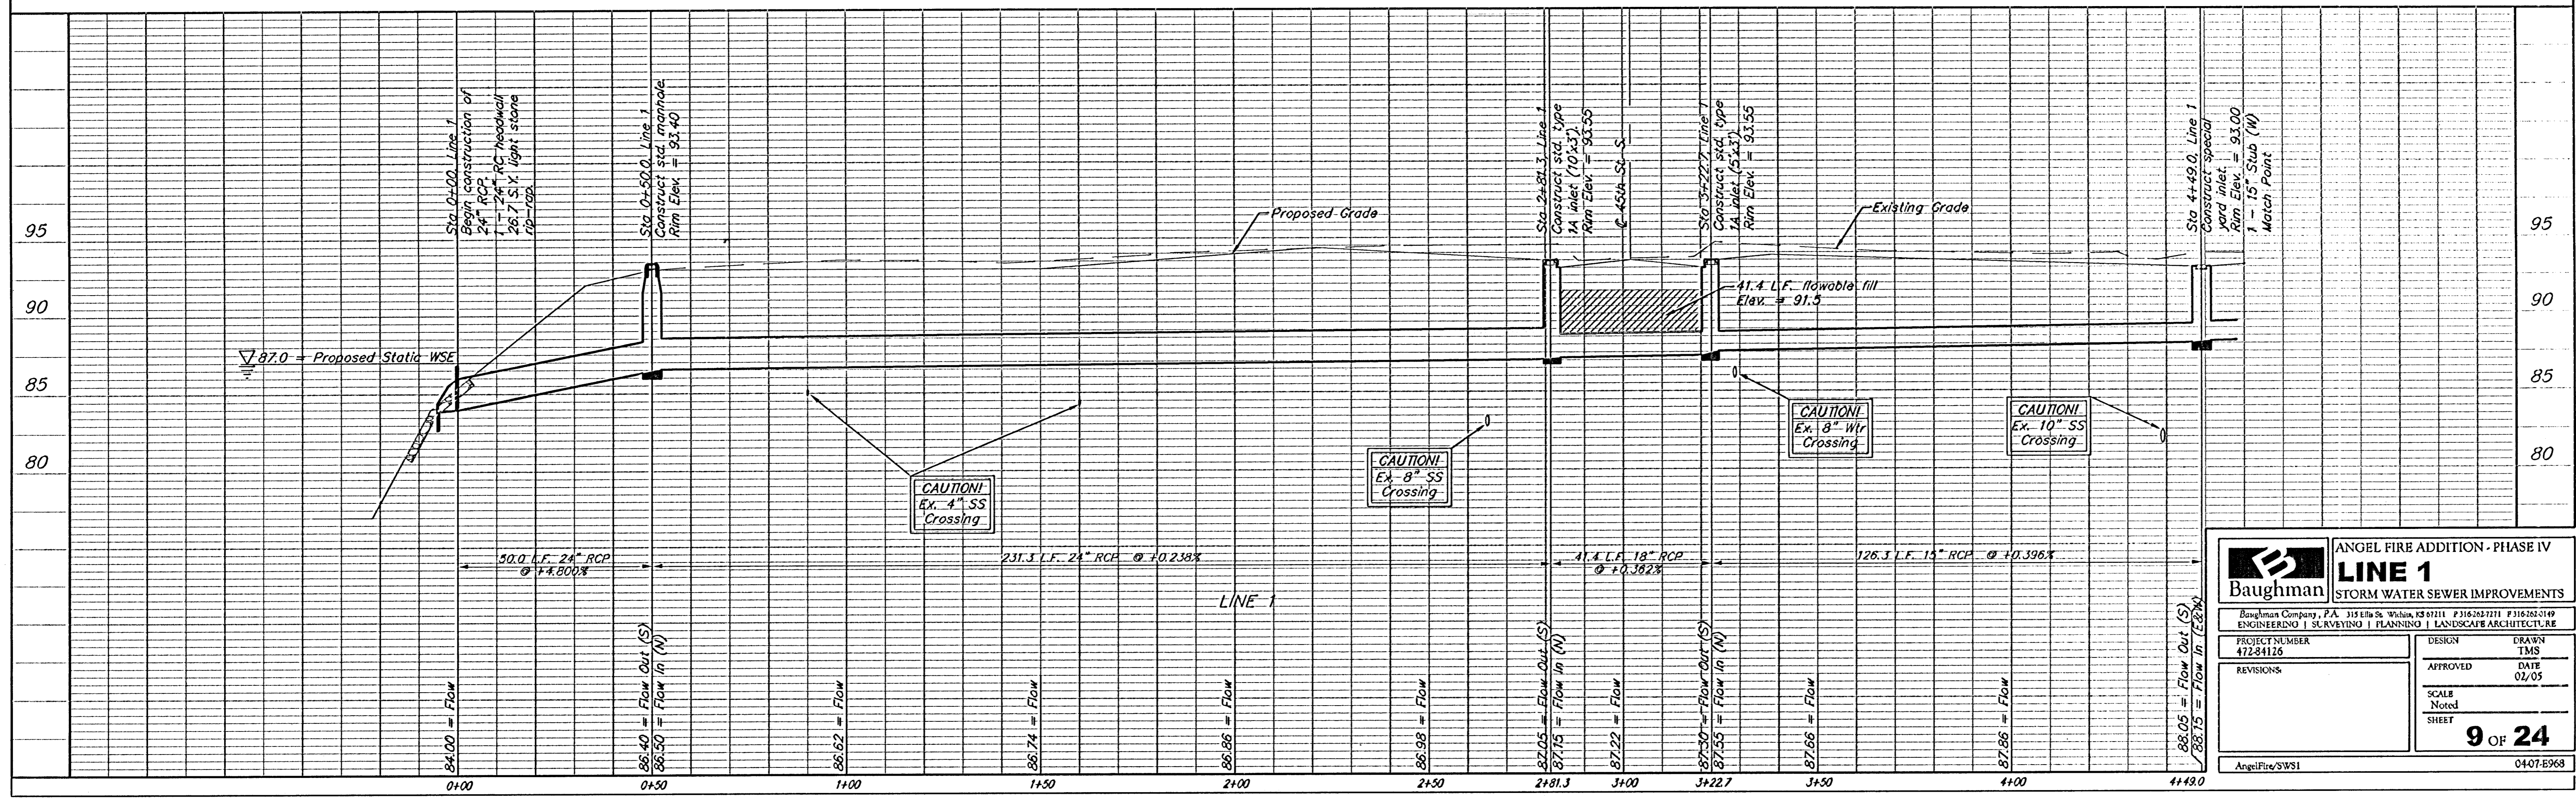


BENCHMARKS:

BM #1: C.O.W. Disc top of Curb adjacent to FH between Lot's 10 & 11, Block C.
Elevation = 93.70 City Datum

BM #2: City of Wichita Disc adjacent to FH on NE Corner of Leonina & Angel.
Elevation = 92.29 City Datum

Scale: 1" = 20' Horizontal
1" = 5' Vertical
• = Iron

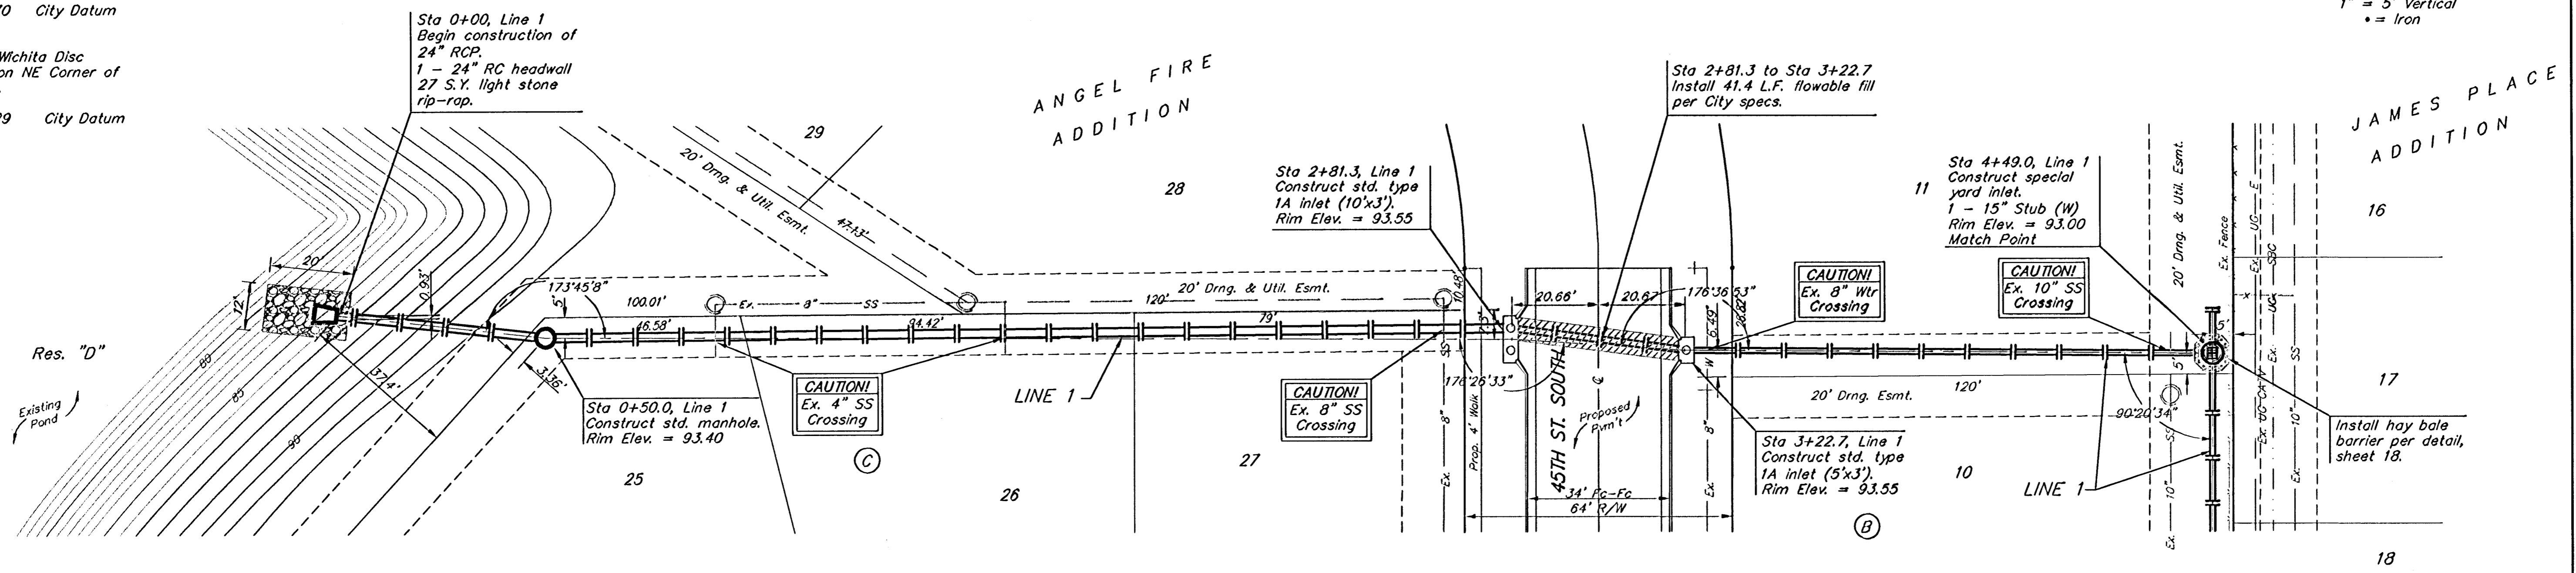

		ANGEL FIRE ADDITION - PHASE IV	
		LINE 1	
Baughman Company, P.A. 315 Ellis St. Wichita, KS 67211 P 316-262-7711 F 316-262-0149		ENGINEERING SURVEYING PLANNING LANDSCAPE ARCHITECTURE	
PROJECT NUMBER 472-84126	DESIGN TMS	APPROVED DATE 02/05	DRAWN TMS
REVISIONS:	SCALE Noted	SHEET 9 OF 24	
AngelFire/SWS1		0407-E368	