
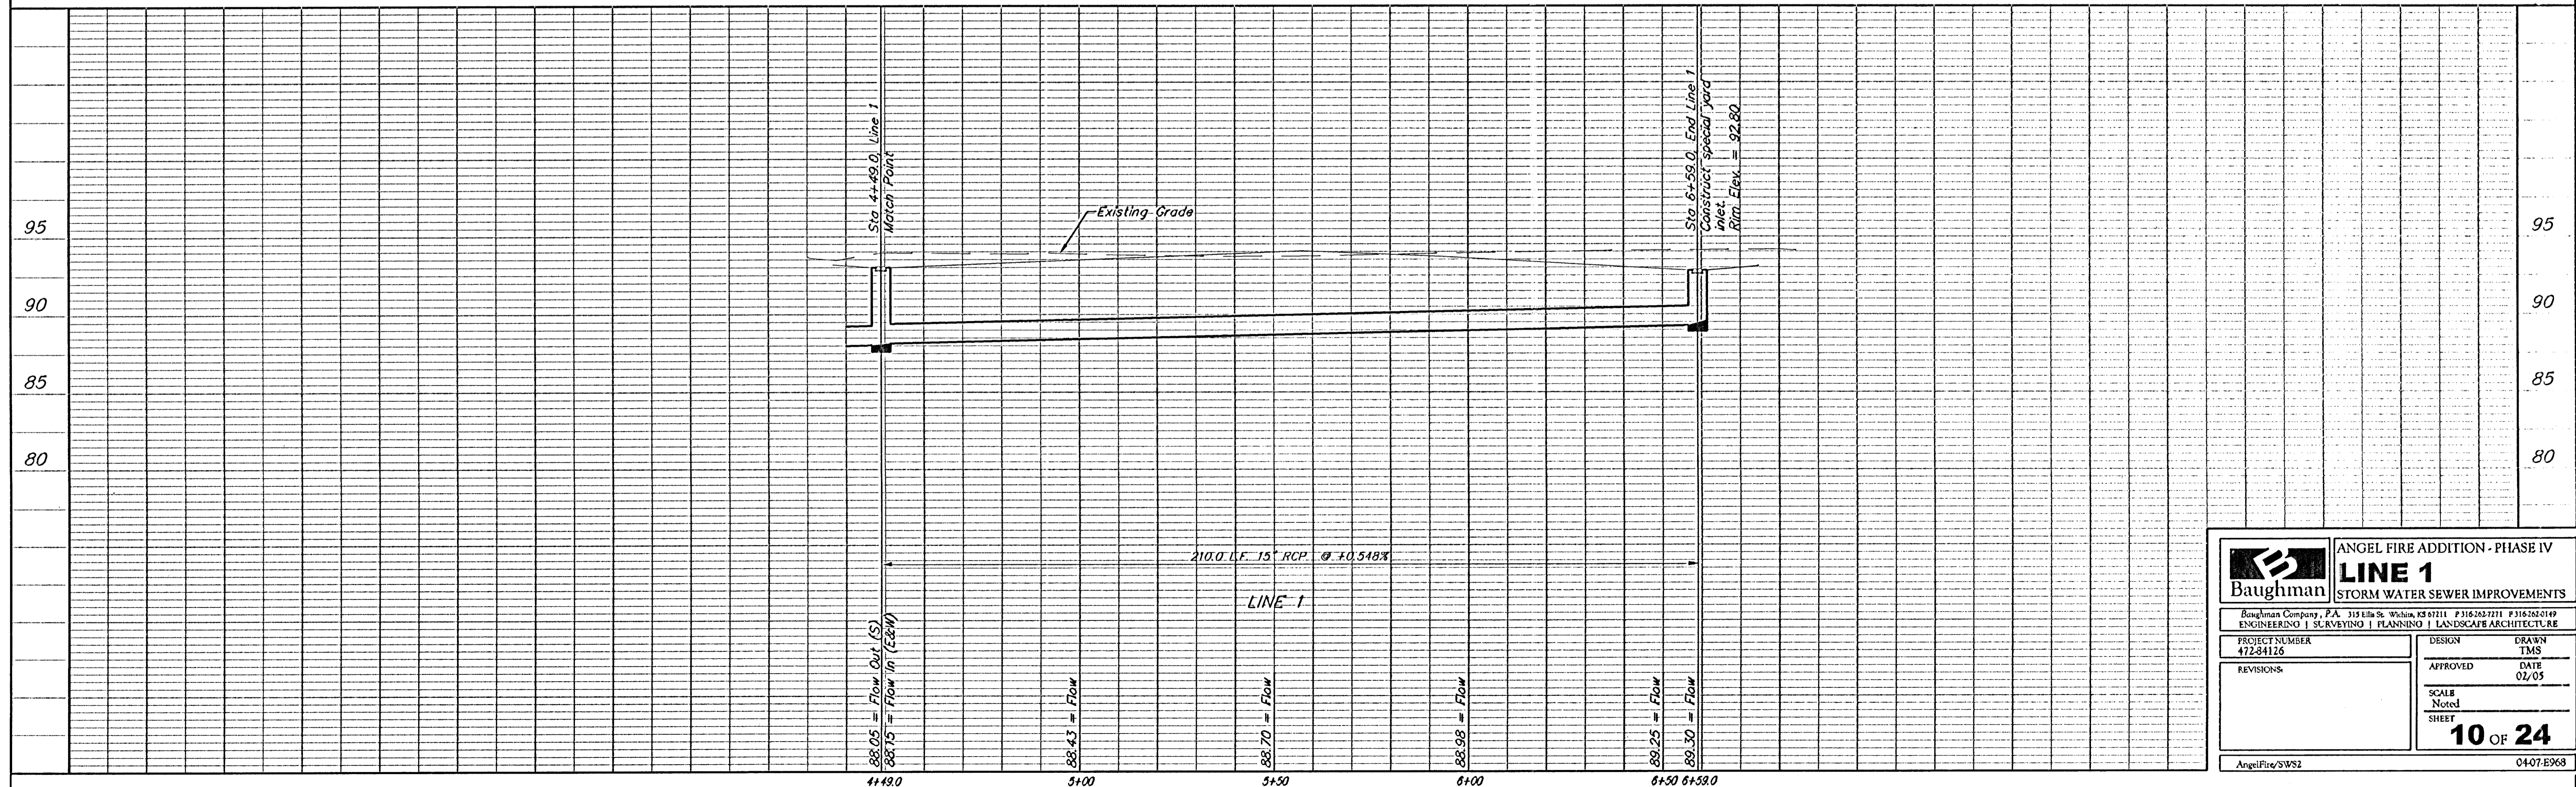
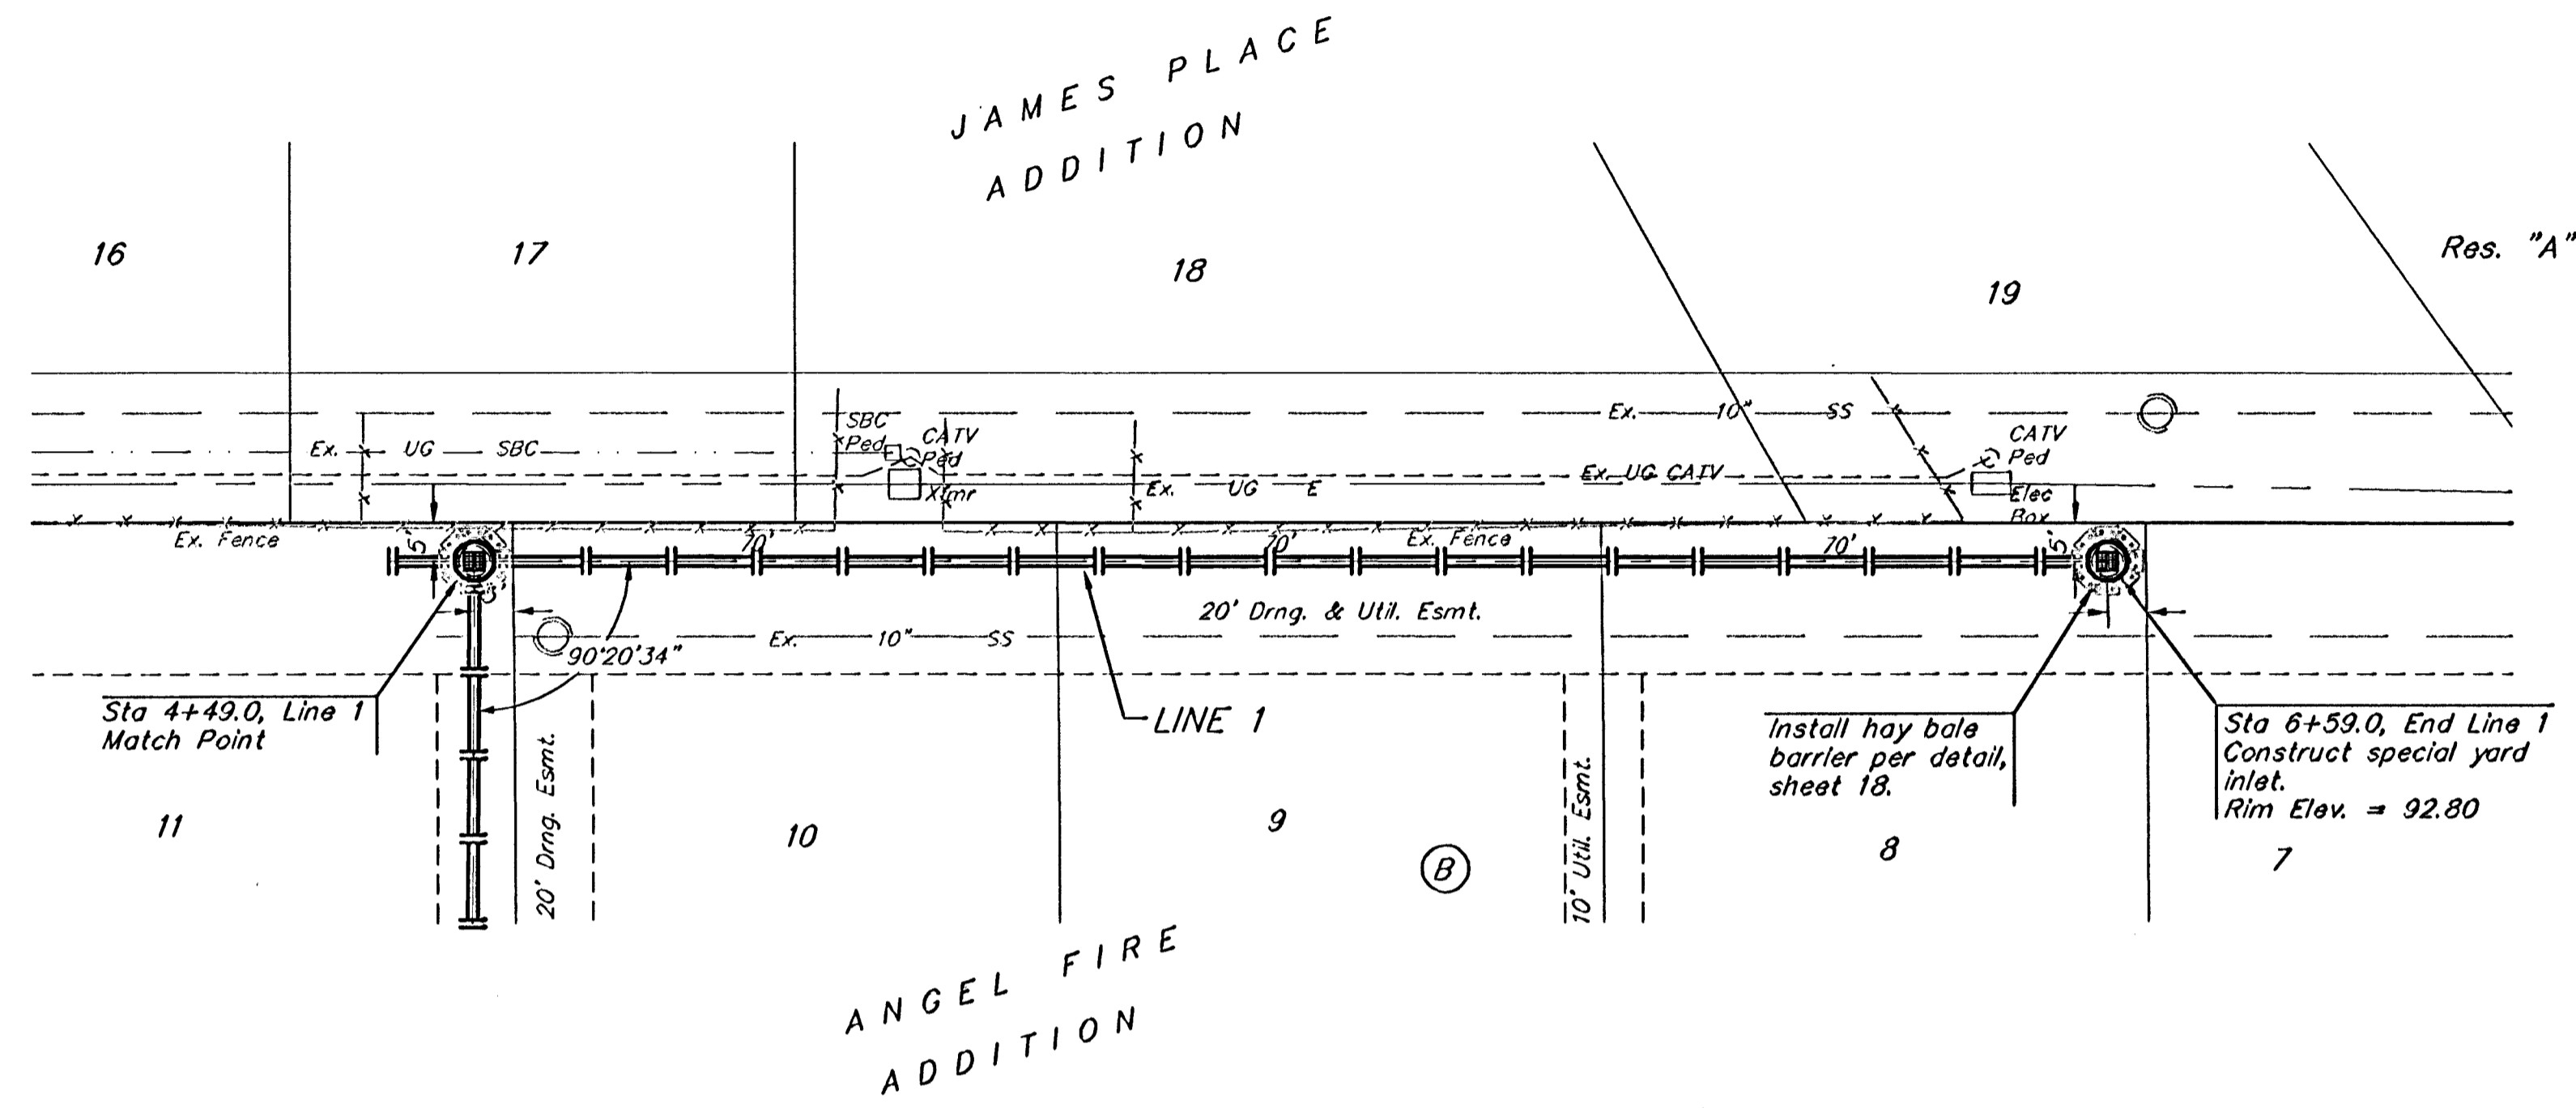


**BENCHMARKS:**

BM #1: C.O.W. Disc top of Curb adjacent to FH between Lot's 10 & 11, Block C.  
Elevation = 93.70 City Datum

BM #2: City of Wichita Disc adjacent to FH on NE Corner of Leonine & Angel.  
Elevation = 92.29 City Datum

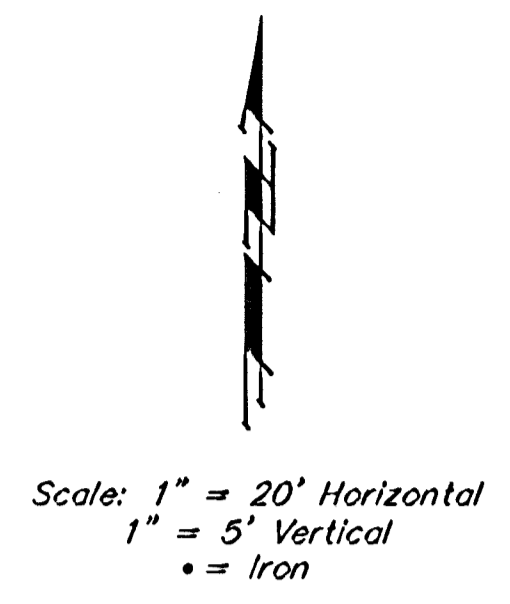

	ANGEL FIRE ADDITION - PHASE IV	
	<b>LINE 1</b>	
STORM WATER SEWER IMPROVEMENTS		
<small>Baughman Company, P.A. 318 E. 15th St., Wichita, KS 67211 F 316.262.1211 F 316.262.0149 ENGINEERING   SURVEYING   PLANNING   LANDSCAPE ARCHITECTURE</small>		
PROJECT NUMBER 47284126	DESIGN TMS	DRAWN TMS
REVISIONS:	APPROVED	DATE 02/05
	SCALE Noted	SHEET
	<b>10 OF 24</b>	
AngelFire/SWS2	0407.E968	