


[illegible]

Subdivision Bench Marks		
Street & Station	Location Description	Elevation
Pattie Ct. J+54.24, 14.25' Lt.	Adjacent to Fire Hydrant at the Southeast corner of Lot 43, Block B	
Mona Cir. J+05.54, 14.25' Rt.	Adjacent to Fire Hydrant at the Northeast corner of Lot 44, Block B	
Victoria Ct. 0+37.00, 14.25' Rt.	Adjacent to Fire Hydrant at the Northwest corner of Lot 25, Block C	

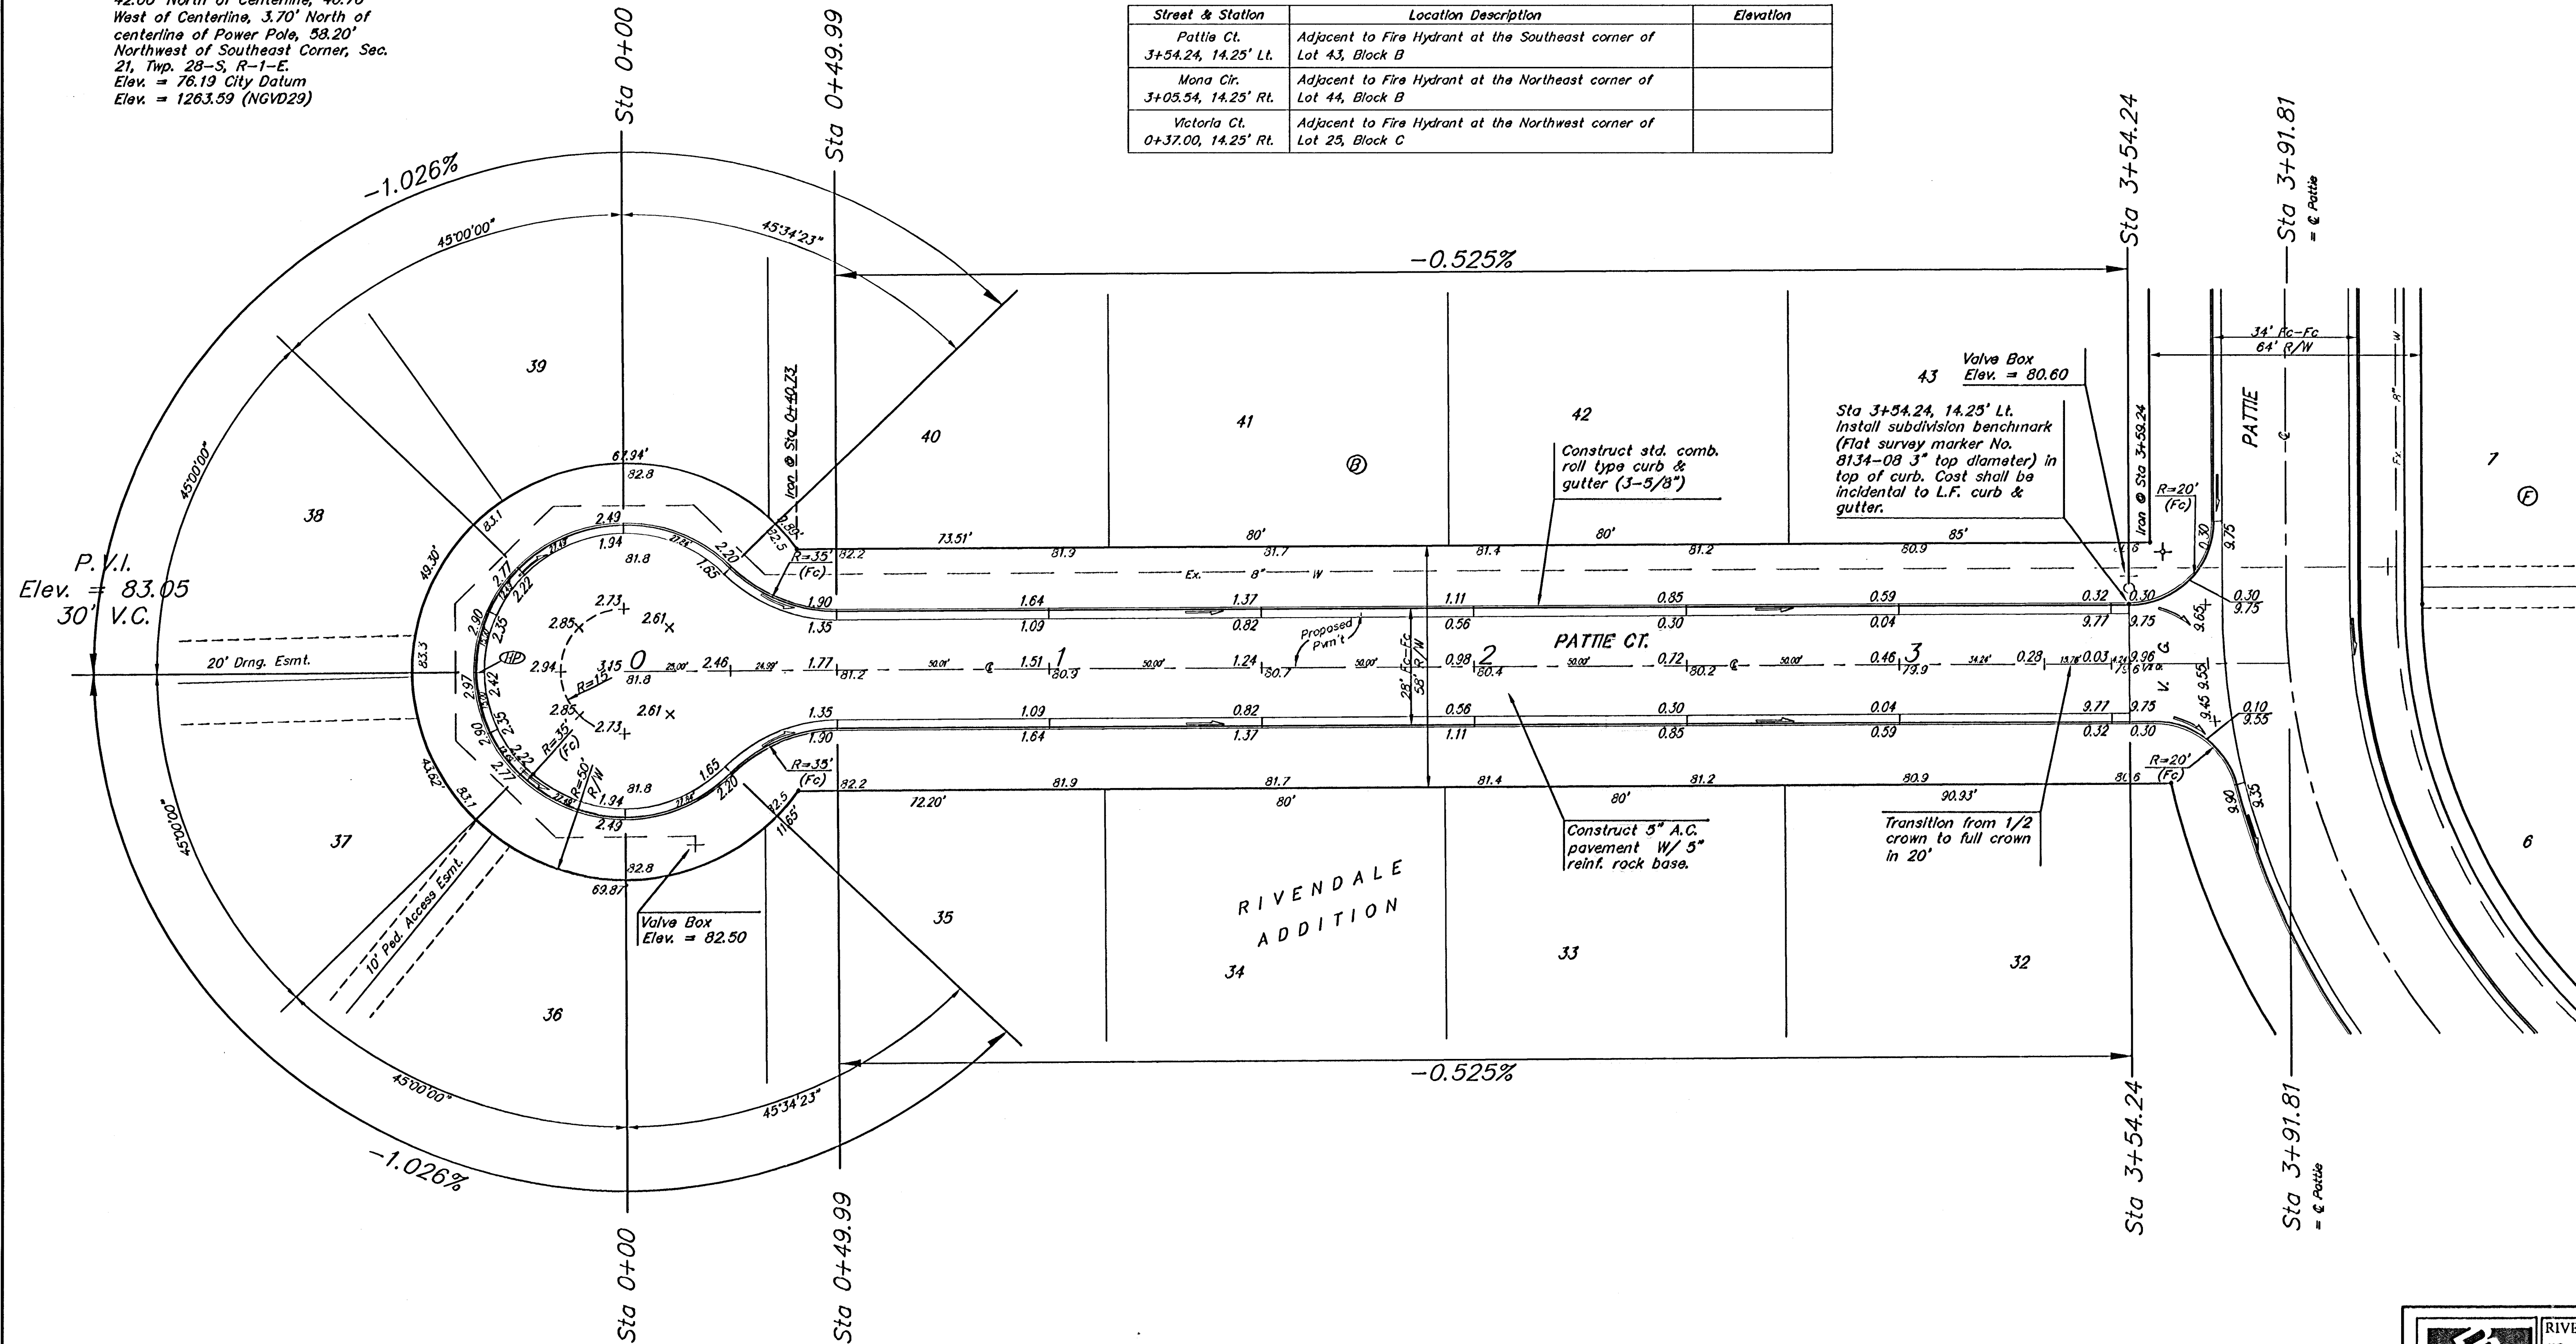

Scale: 1" = 20'

NOTE: ROLL TYPE CURB & GUTTER TO BE CONSTRUCTED ON THE PAVEMENT SHOWN ON THIS SHEET. TOP OF CURB ELEVATIONS ARE GIVEN FOR FULL HEIGHT CURB.

	RIVENDALE ADDITION - PHASE II	
	PATTIE CT. STA 0+00 TO STA 3+91.81	
Baughman Company, P.A. 315 Elm & Wilson, KS 67111 F316320771 F316320619 ENGINEERING / SURVEYING / PLANNING / LANDSCAPE ARCHITECTURE		
PROJECT NUMBER 472-83867	DESIGN MS	DRAWN TMS
REVISIONS	APPROVED	DATE 02/05
	SCALE Noted	
	SHEET	
9 OF 28		05-01-R138