


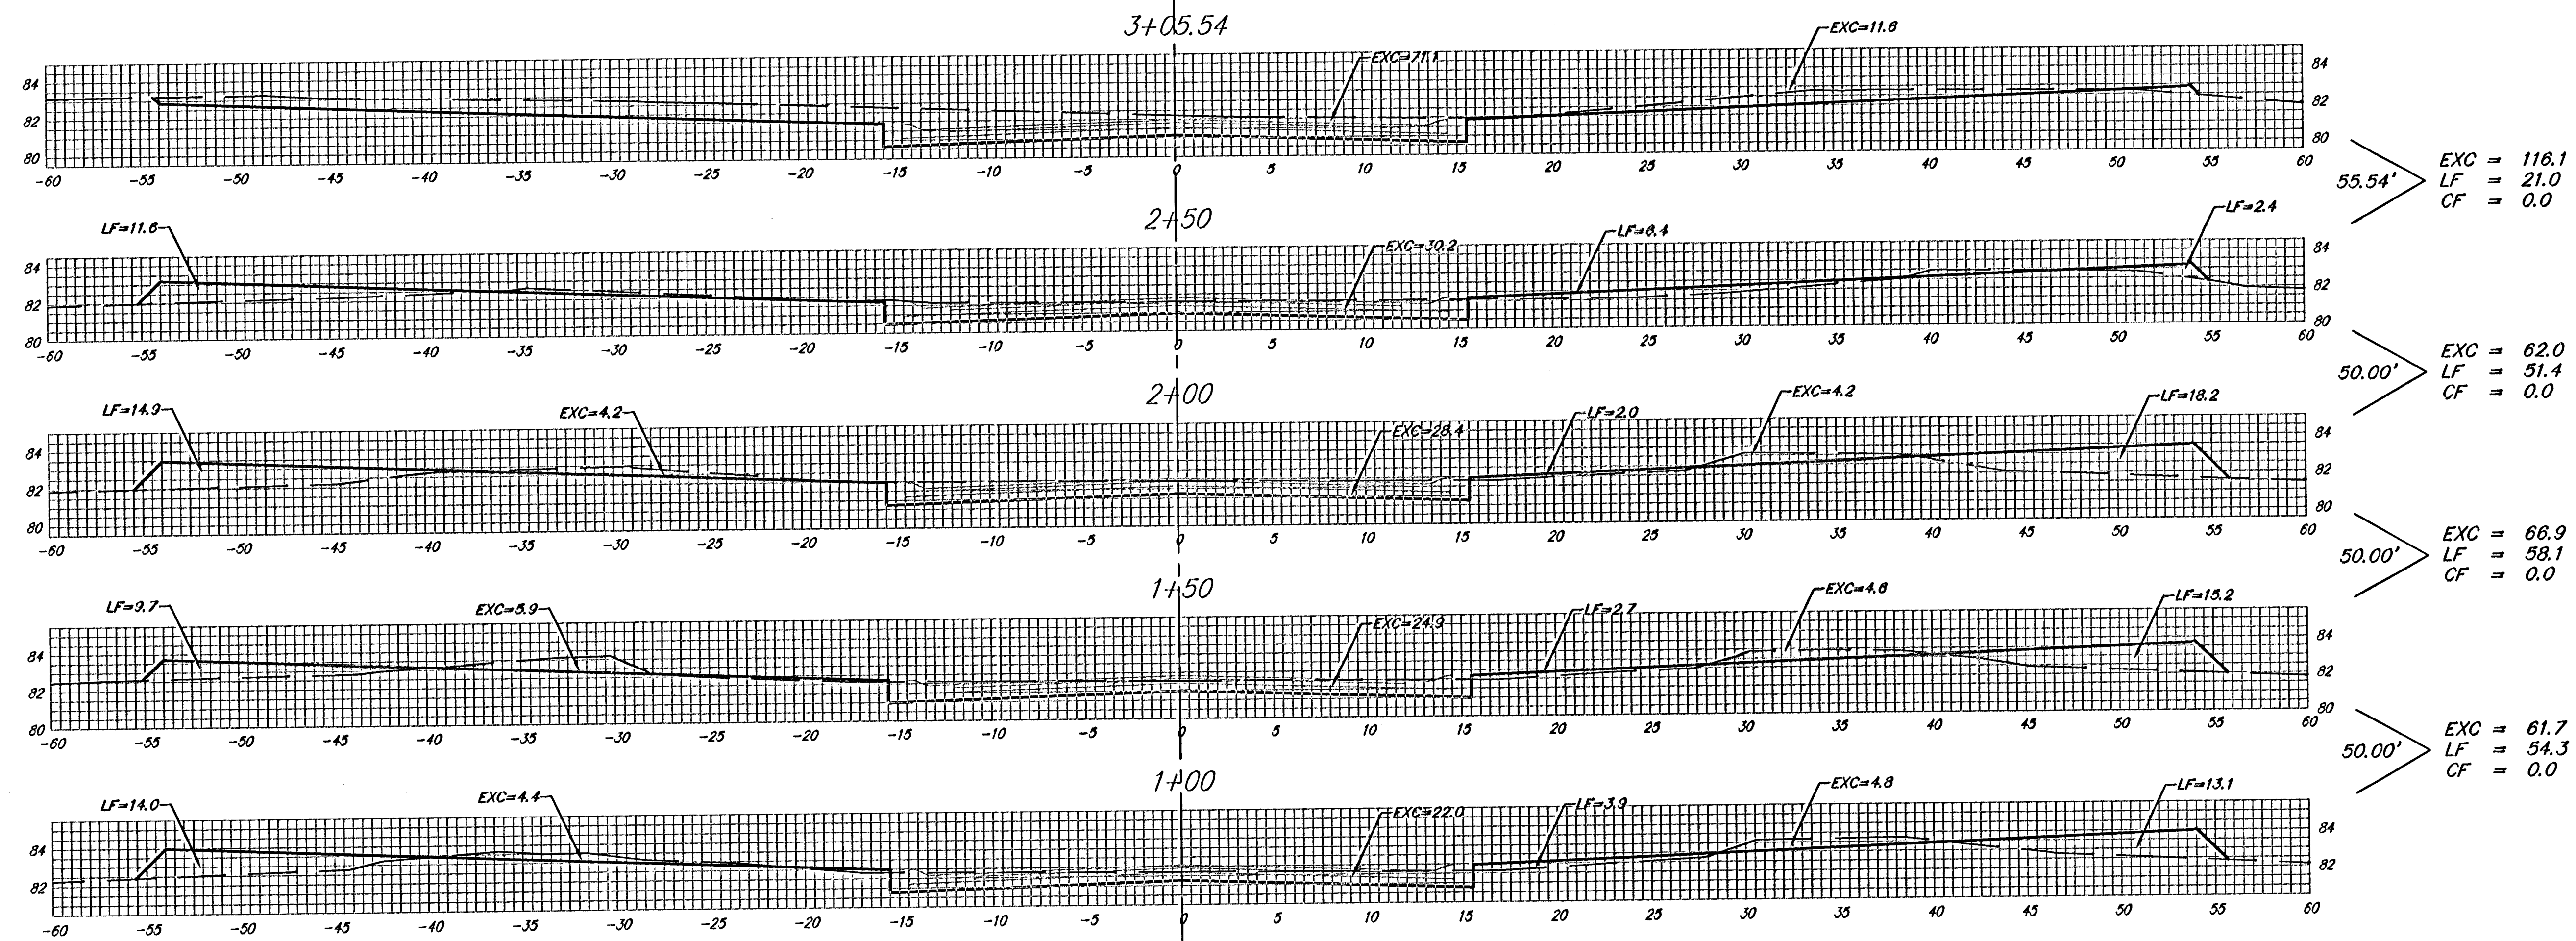

Sheet Totals:
Excavation = 306.7 C.Y.
Loose Fill = 184.8 C.Y.
Compacted Fill = 0.0 C.Y.

MONA CIR.
C

