


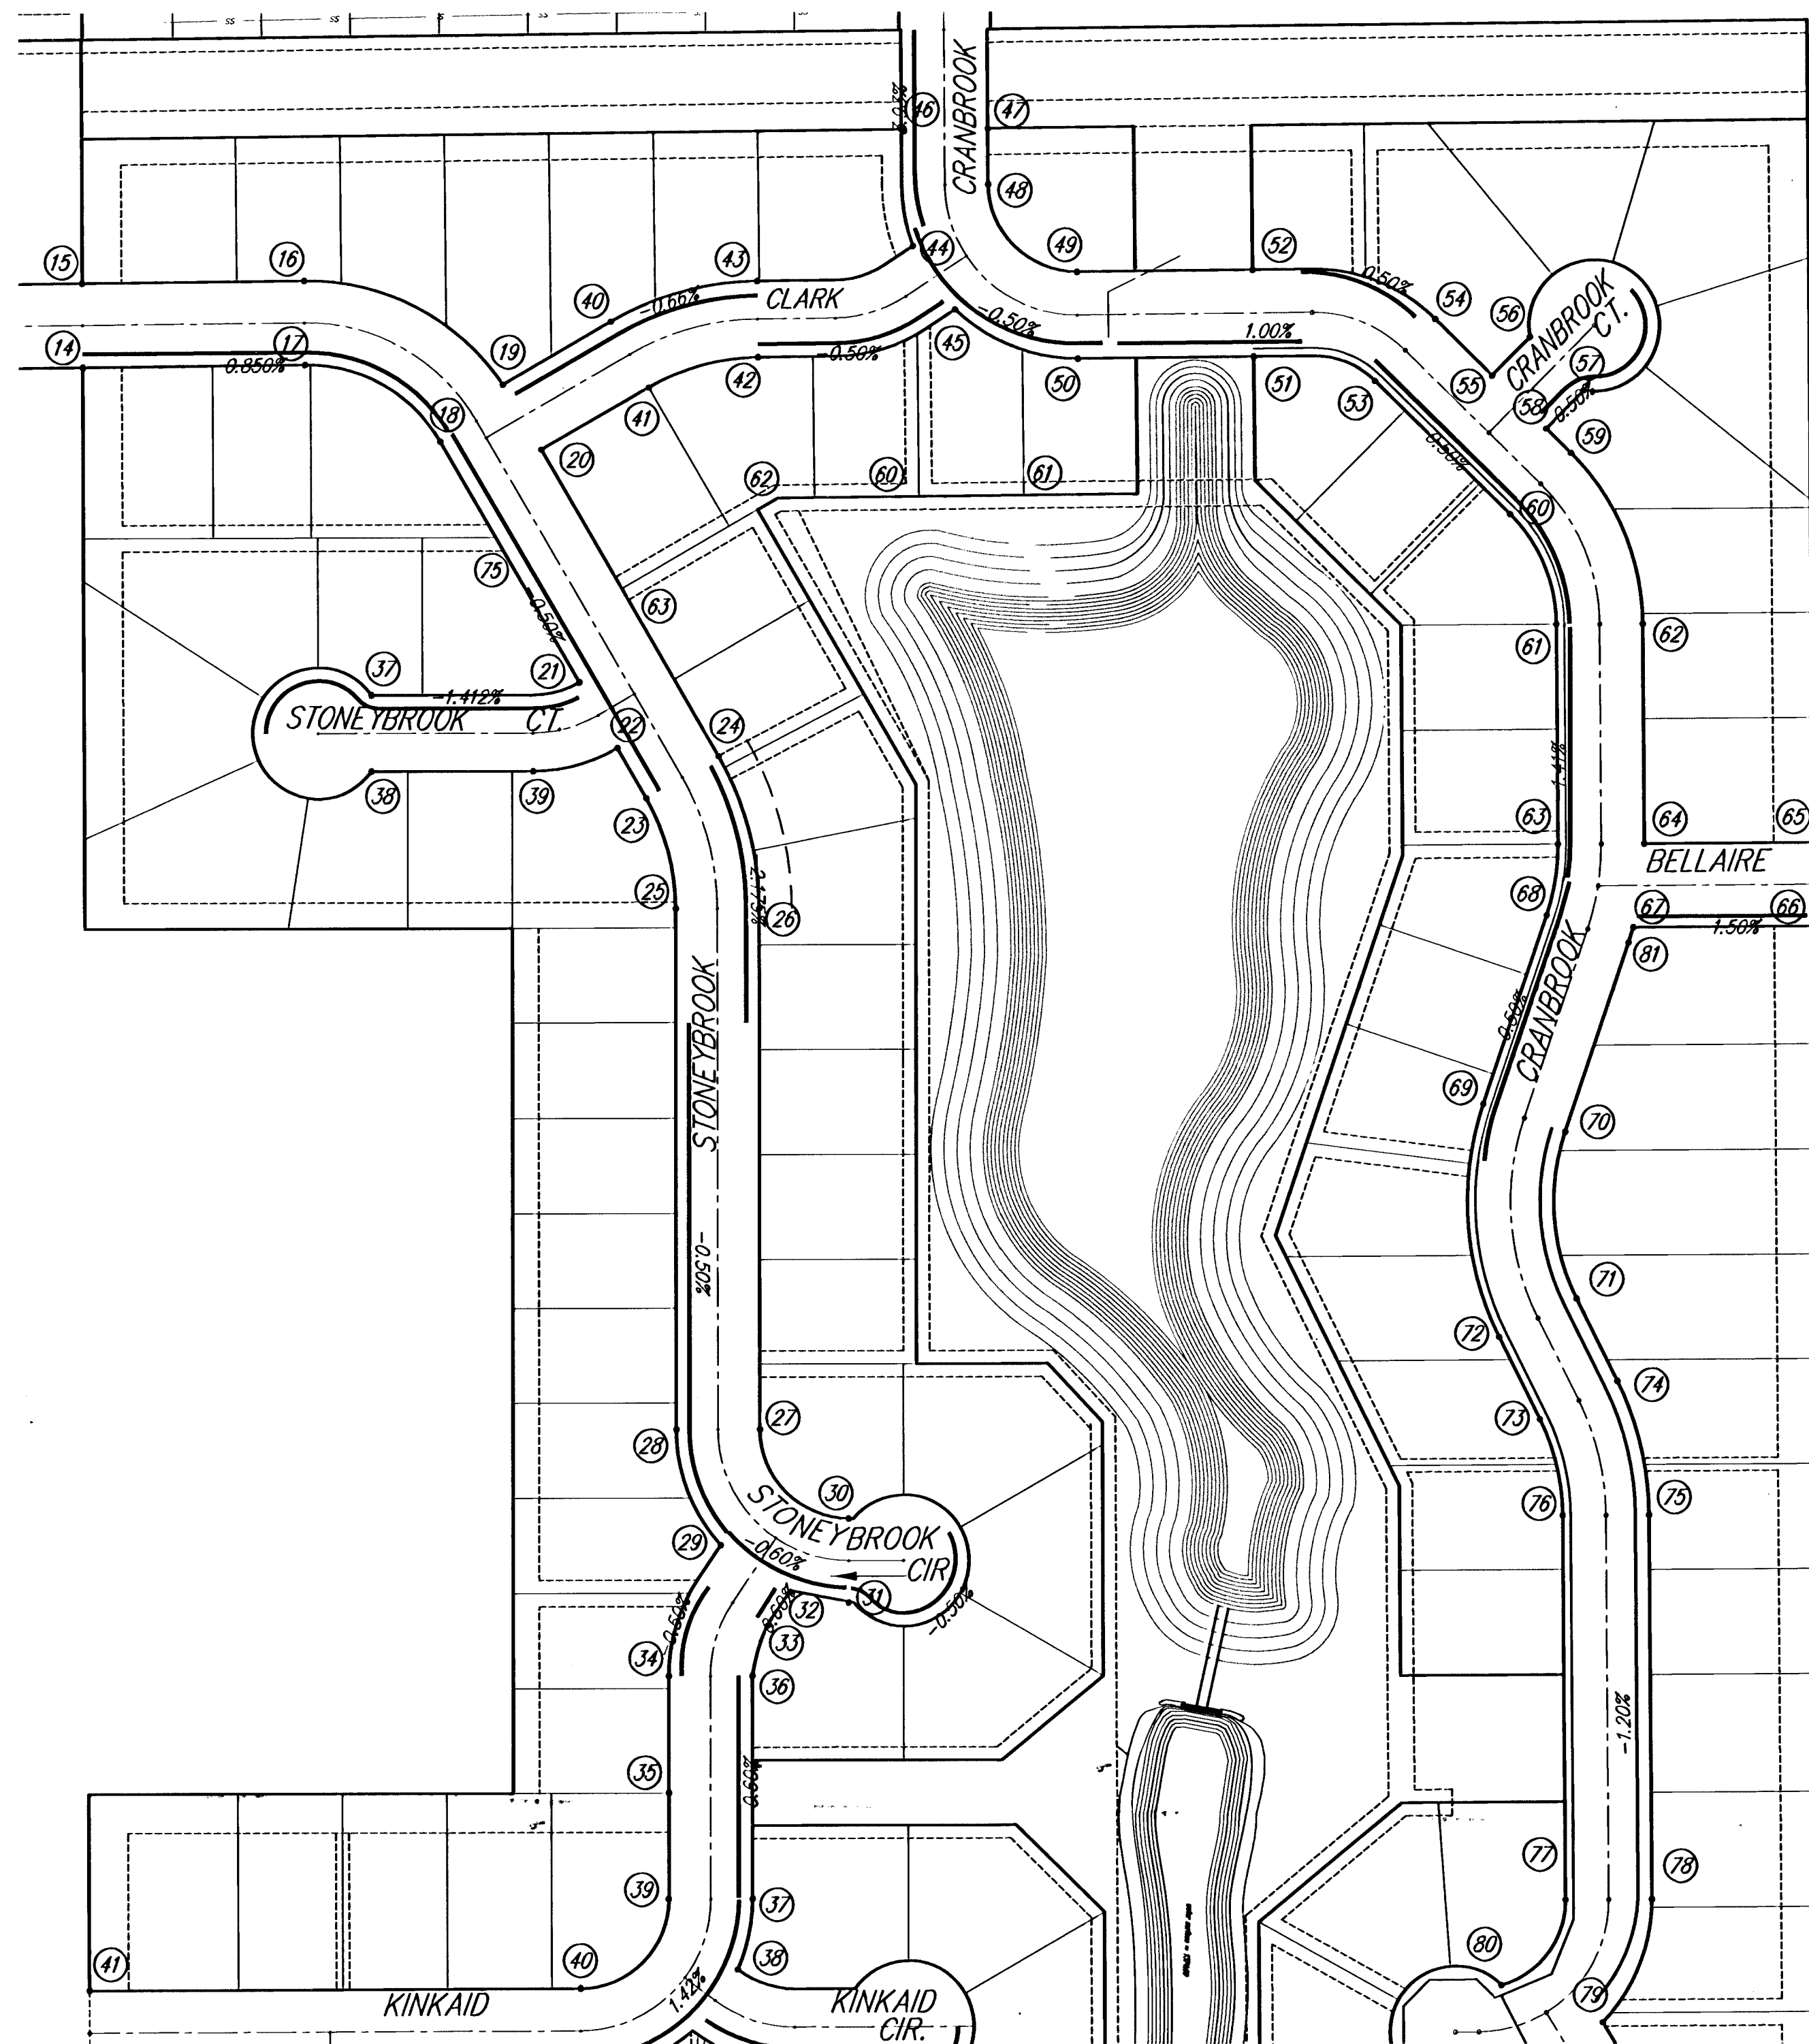


	North	East	Description
1	N 20340.82	E 20177.27	PC
2	N 20372.77	E 20241.09	Block Corner
3	N 20341.19	E 20241.27	PC
4	N 20247.73	E 20268.82	Block Corner
5	N 20191.88	E 20304.41	Block Corner
6	N 20301.29	E 20475.65	PC
7	N 20356.95	E 20440.18	PC
8	N 20356.97	E 20666.49	Block Corner
9	N 20423.16	E 20665.05	Block Corner
10	N 20085.72	E 20296.18	PC
11	N 20120.12	E 20350.15	PC
12	N 20042.43	E 20493.50	PT
13	N 19978.43	E 20494.14	PT
14	N 19980.16	E 20666.89	Block Corner
15	N 20044.16	E 20666.47	Block Corner
16	N 20045.85	E 20836.24	PC
17	N 19981.85	E 20836.88	PC
18	N 19922.86	E 20940.25	PT
19	N 19966.72	E 20988.21	Block Corner
20	N 19916.76	E 21017.68	Block Corner
21	N 19738.91	E 21046.46	Block Corner
22	N 19688.68	E 21075.46	Block Corner
23	N 19650.35	E 21097.58	PC
24	N 19682.35	E 21153.01	PC
25	N 19566.35	E 21120.09	PT
26	N 19566.35	E 21184.09	PT
27	N 19168.56	E 21184.09	PC
28	N 19168.56	E 21120.09	PC
29	N 19080.27	E 21153.96	Block Corner
30	N 19100.56	E 21255.67	Block Corner
31	N 19036.56	E 21255.67	Block Corner
32	N 19044.49	E 21207.02	Block Corner
33	N 19018.84	E 21189.72	PC
34	N 18980.81	E 21114.09	PT
35	N 18891.45	E 21114.09	Block Corner
36	N 18980.81	E 21178.09	PT
37	N 18866.49	E 21178.09	PC
38	N 18756.32	E 21166.55	Block Corner
39	N 18810.31	E 21114.09	PC
40	N 18742.31	E 21046.29	PT
41	N 18741.20	E 20670.32	Block Corner
42	N 19987.16	E 21183.74	PT
43	N 20014.49	E 21070.95	PT
44	N 20045.75	E 21242.77	Block Corner
45	N 20023.07	E 21334.41	Block Corner
46	N 20117.91	E 21293.95	Block Corner
47	N 20118.25	E 21359.95	Block Corner
48	N 20071.54	E 21302.55	PC
49	N 20051.60	E 21427.62	PT
50	N 19985.60	E 21428.28	PT
51	N 20053.39	E 21607.33	PC
52	N 19987.40	E 21607.99	PC
53	N 19968.05	E 21655.75	PT
54	N 20015.00	E 21702.15	PT
55	N 19972.25	E 21745.40	Block Corner
56	N 20001.61	E 21774.41	PC
57	N 19960.84	E 21815.66	PT
58	N 19931.48	E 21786.65	Block Corner
59	N 19912.84	E 21805.52	PC
60	N 19865.89	E 21759.13	PC
61	N 19781.95	E 21794.48	PT
62	N 19782.34	E 21860.48	PT
63	N 19614.65	E 21795.47	PC
64	N 19615.04	E 21861.47	Block Corner
65	N 19615.80	E 21990.46	Block Corner
66	N 19551.80	E 21990.84	Block Corner
67	N 19550.99	E 21852.88	Block Corner
68	N 19560.23	E 21786.69	PT
69	N 19416.15	E 21738.03	PC
70	N 19395.03	E 21800.56	PC
71	N 19267.50	E 21809.11	PT
72	N 19238.22	E 21749.97	PT
73	N 19175.21	E 21781.16	PC
74	N 19204.49	E 21840.31	PC
75	N 19102.49	E 21864.49	PT
76	N 19102.10	E 21798.49	PT
77	N 18808.94	E 21800.20	PC
78	N 18809.33	E 21866.22	PC
79	N 18712.84	E 21830.12	PT
80	N 18743.95	E 21750.99	PT
81	N 19539.11	E 21849.22	



SCALE 1" = 100'

Brentwood South Addition
SANITARY SEWER KEY MAP
WICHITA, KANSAS

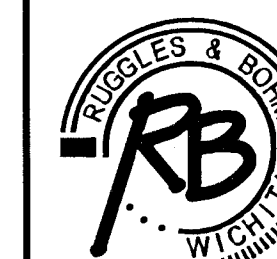

Ruggles & Bohm, P.A.
Engineering, Surveying, Land Planning

924 North Main
Wichita, Kansas 67203
www.rbkansas.com
(316) 264-8008
(316) 264-4621 fax
E-mail: info@rbkansas.com

DRAWING FILE

PROJECT NUMBER
468-84071

DESIGN
DRAWN
REVIEW
UTILITY
DATE
Sept. 13, 2005

SHEET
12
OF
14