


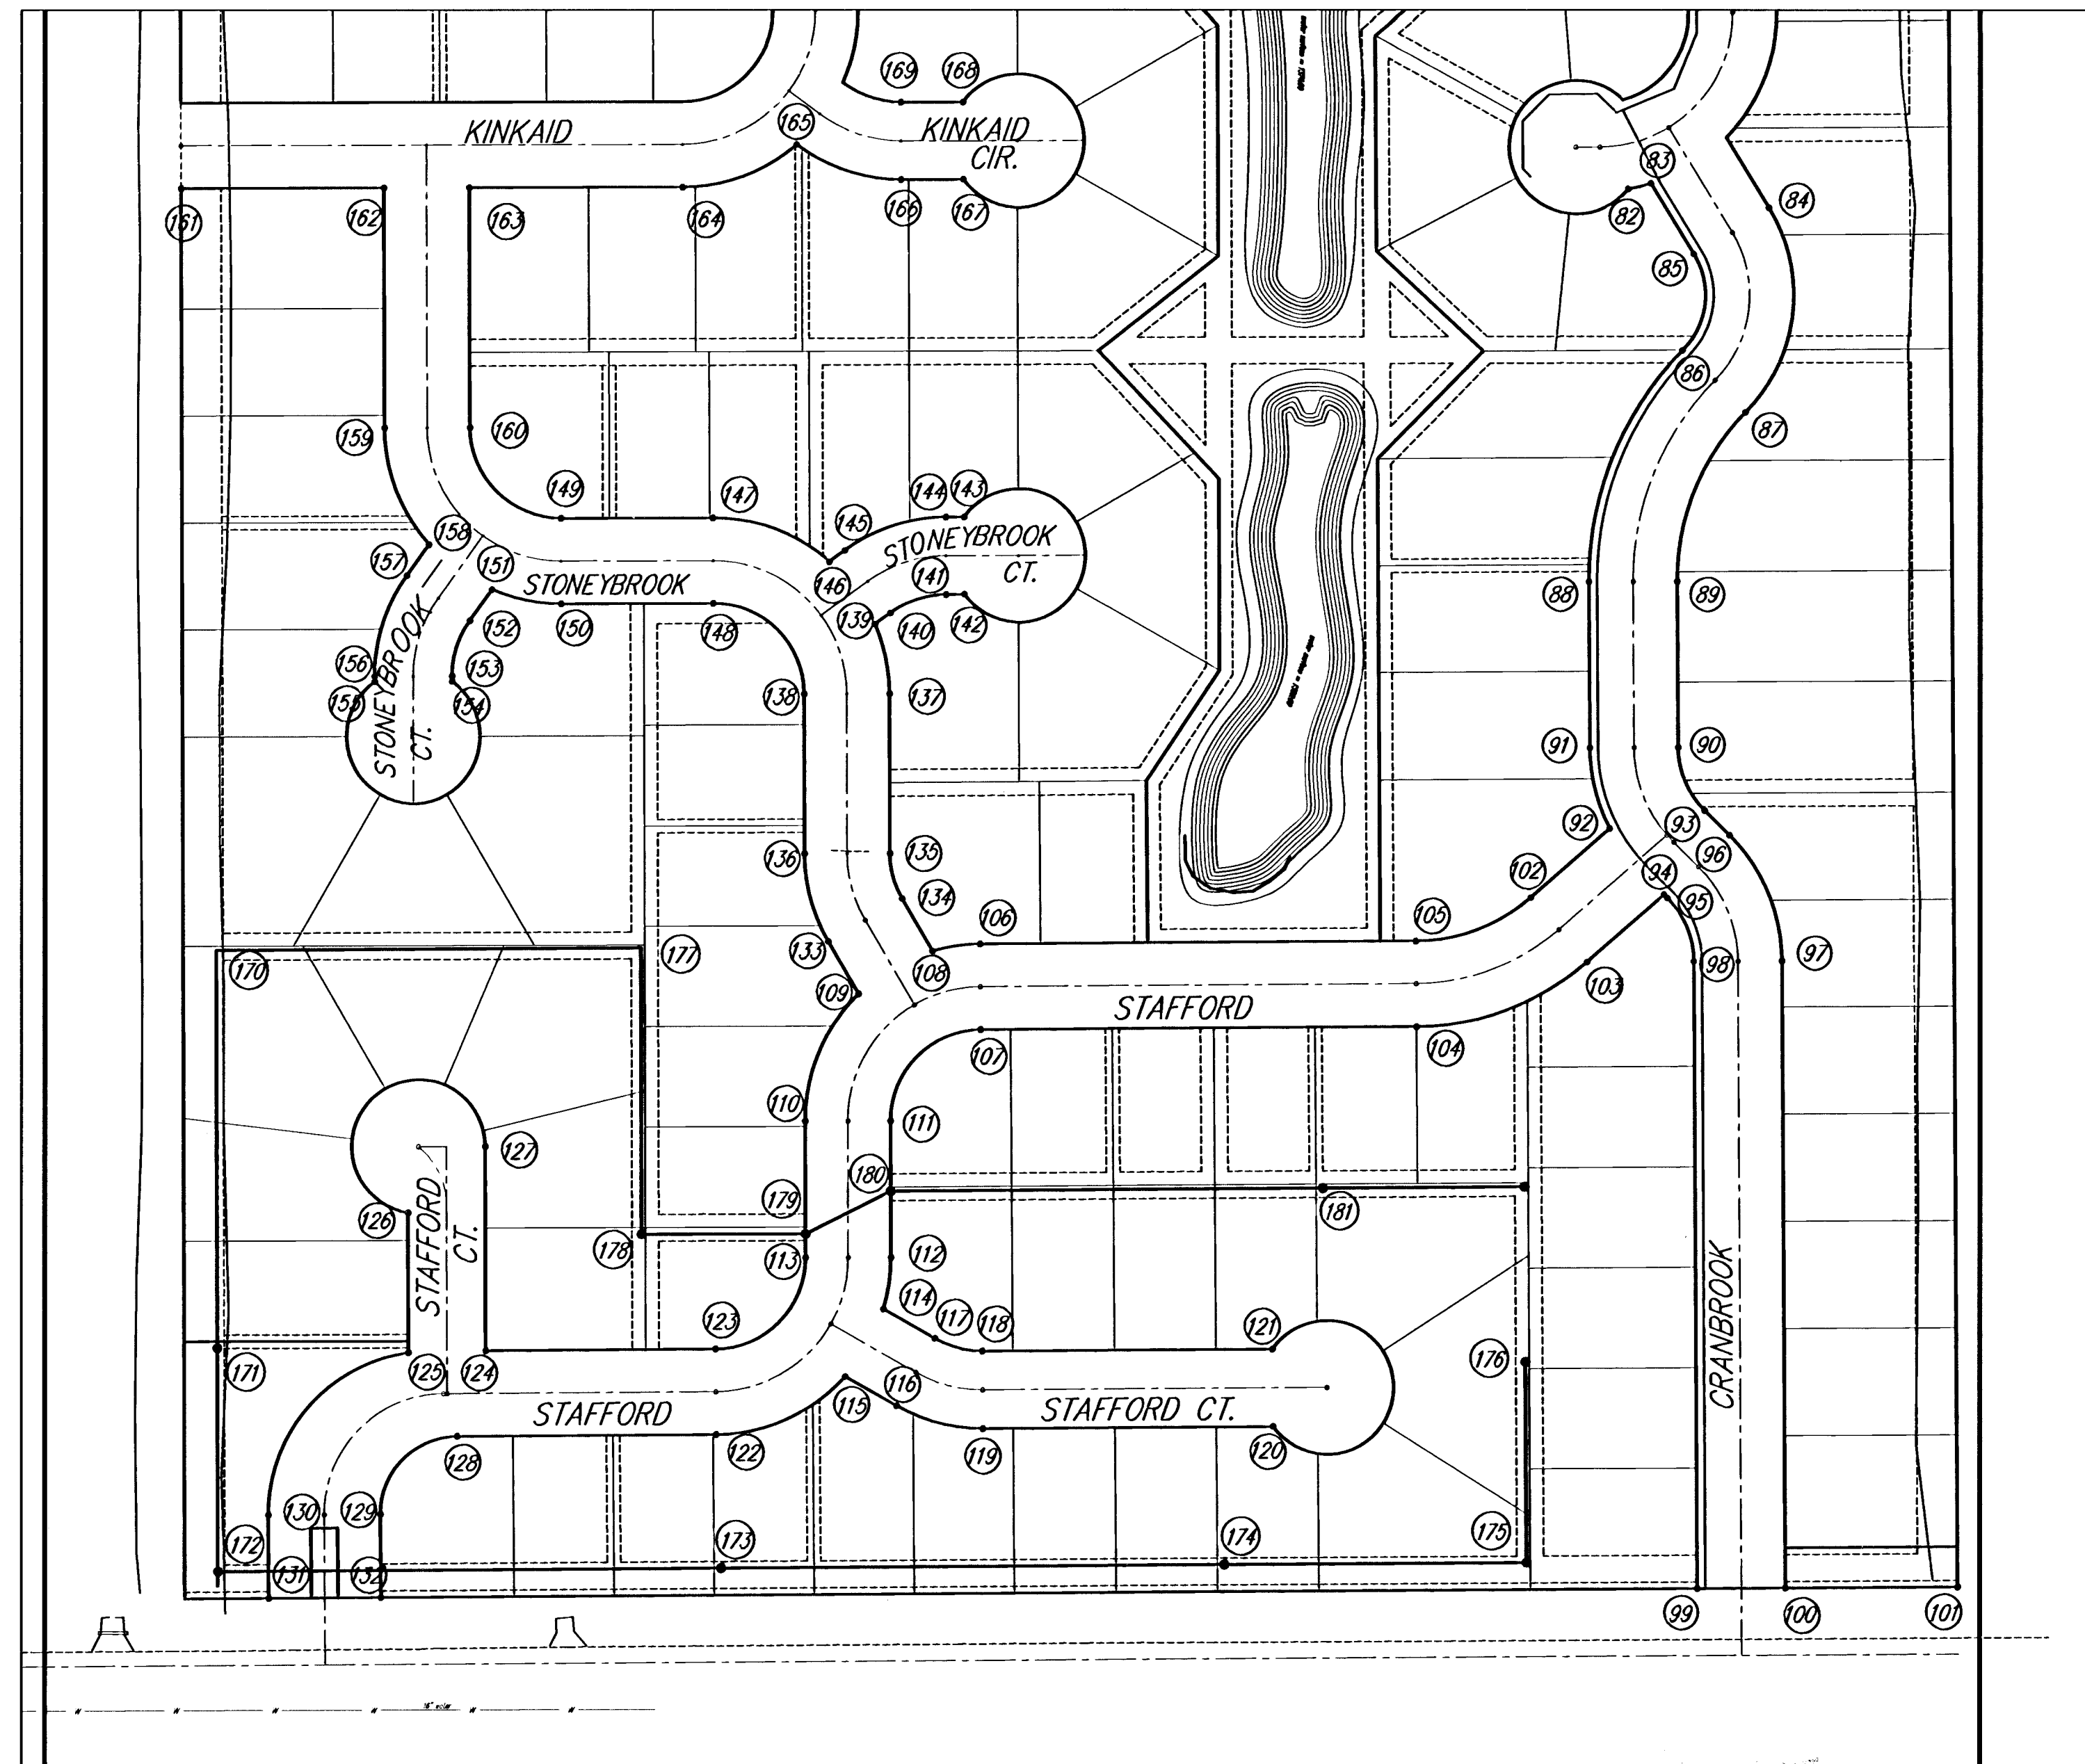

	North	East	Description
82	N 18677.33	E 21754.94	PT
83	N 18681.33	E 21772.03	Block Corner
84	N 18661.92	E 21861.12	PC
85	N 18627.59	E 21804.75	PC
86	N 18557.76	E 21796.59	PT
87	N 18511.37	E 21843.54	PT
88	N 18383.79	E 21725.73	PT
89	N 18384.18	E 21791.73	PT
90	N 18260.16	E 21792.48	PC
91	N 18259.77	E 21728.46	PC
92	N 18199.67	E 21741.21	PT
93	N 18212.90	E 21812.36	PT
94	N 18150.22	E 21781.89	Block Corner
95	N 18147.64	E 21784.50	PC
96	N 18194.59	E 21830.89	PC
97	N 18100.77	E 21870.40	PT
98	N 18100.38	E 21804.41	PT
99	N 17631.88	E 21807.17	Block Corner
100	N 17632.36	E 21873.17	Block Corner
101	N 17633.32	E 22002.17	Block Corner
102	N 18148.04	E 21692.16	PC
103	N 18099.86	E 21724.29	PC
104	N 18051.33	E 21596.49	PT
105	N 18115.33	E 21596.02	PT
106	N 18112.92	E 21269.60	PC
107	N 18048.92	E 21270.07	PC
108	N 18107.72	E 21233.88	Block Corner
109	N 18075.55	E 21178.55	Block Corner
110	N 17980.53	E 21138.57	PT
111	N 17980.72	E 21202.57	PT
112	N 17878.83	E 21202.88	PC
113	N 17878.64	E 21138.88	PC
114	N 17840.10	E 21197.19	Block Corner
115	N 17789.66	E 21168.56	Block Corner
116	N 17767.73	E 21207.20	PT
117	N 17818.17	E 21235.83	PC
118	N 17808.92	E 21271.40	PT
119	N 17750.92	E 21271.82	PC
120	N 17752.53	E 21488.97	PT
121	N 17810.53	E 21488.54	PC
122	N 17746.44	E 21071.85	PT
123	N 17810.44	E 21071.38	PT
124	N 17809.17	E 20899.08	Block Corner
125	N 17807.66	E 20841.08	Block Corner
126	N 17912.01	E 20840.78	PT
127	N 17961.53	E 20898.63	PC
128	N 17745.01	E 20877.73	PC
129	N 17886.58	E 20820.17	PT
130	N 17685.96	E 20736.17	PC
131	N 17623.96	E 20736.63	Block Corner
132	N 17624.58	E 20820.62	Block Corner
133	N 18114.58	E 21155.86	PC
134	N 18146.74	E 21211.19	PC
135	N 18180.72	E 21201.98	PT
136	N 18180.53	E 21137.98	PT
137	N 18299.60	E 21201.63	PC
138	N 18299.41	E 21137.63	PC
139	N 18351.80	E 21190.70	Block Corner
140	N 18360.29	E 21202.33	PC
141	N 18373.98	E 21244.02	PT
142	N 18374.02	E 21257.68	PC
143	N 18432.02	E 21257.51	PT
144	N 18431.98	E 21243.85	PC
145	N 18407.11	E 21168.10	PT
146	N 18407.11	E 21168.10	Block Corner
147	N 18431.21	E 21069.24	PT
148	N 18367.21	E 21069.43	PT
149	N 18430.87	E 20955.24	PC
150	N 18366.87	E 20955.43	PC
151	N 18377.34	E 20903.52	Block Corner
152	N 18354.20	E 20886.91	PC
153	N 18312.59	E 20873.59	PT
154	N 18308.53	E 20873.60	PC
155	N 18308.35	E 20815.60	PT
156	N 18312.42	E 20815.59	PC
157	N 18388.02	E 20839.79	PT
158	N 18411.16	E 20856.40	Block Corner
159	N 18498.48	E 20823.04	PT
160	N 18498.67	E 20887.04	PT
161	N 18677.20	E 20670.51	Block Corner
162	N 18677.65	E 20822.51	Block Corner
163	N 18677.84	E 20886.51	Block Corner
164	N 18678.31	E 21046.48	PC
165	N 18709.18	E 21130.92	Block Corner
166	N 18683.88	E 21210.33	PT
167	N 18684.01	E 21256.77	PC
168	N 18742.01	E 21256.59	PT
169	N 18741.88	E 21210.15	PC



SCALE 1" = 100

		Brentwood South Addition SANITARY SEWER KEY MAP WICHITA, KANSAS	
	Ruggles & Bohm, P.A. Engineering, Surveying, Land Planning		DESIGN DRAWN RLS
	924 North Main Wichita, Kansas 67203 www.tbkansas.com		(316) 284-8008 (316) 284-4621 fax E-mail: info@tbkansas.com
DRAWING FILE	PROJECT NUMBER 468-84071	DATE Sept. 13, 2005	SHEET 13 OF 14