


AREA 151

Wichita, Sedgwick County, Kansas

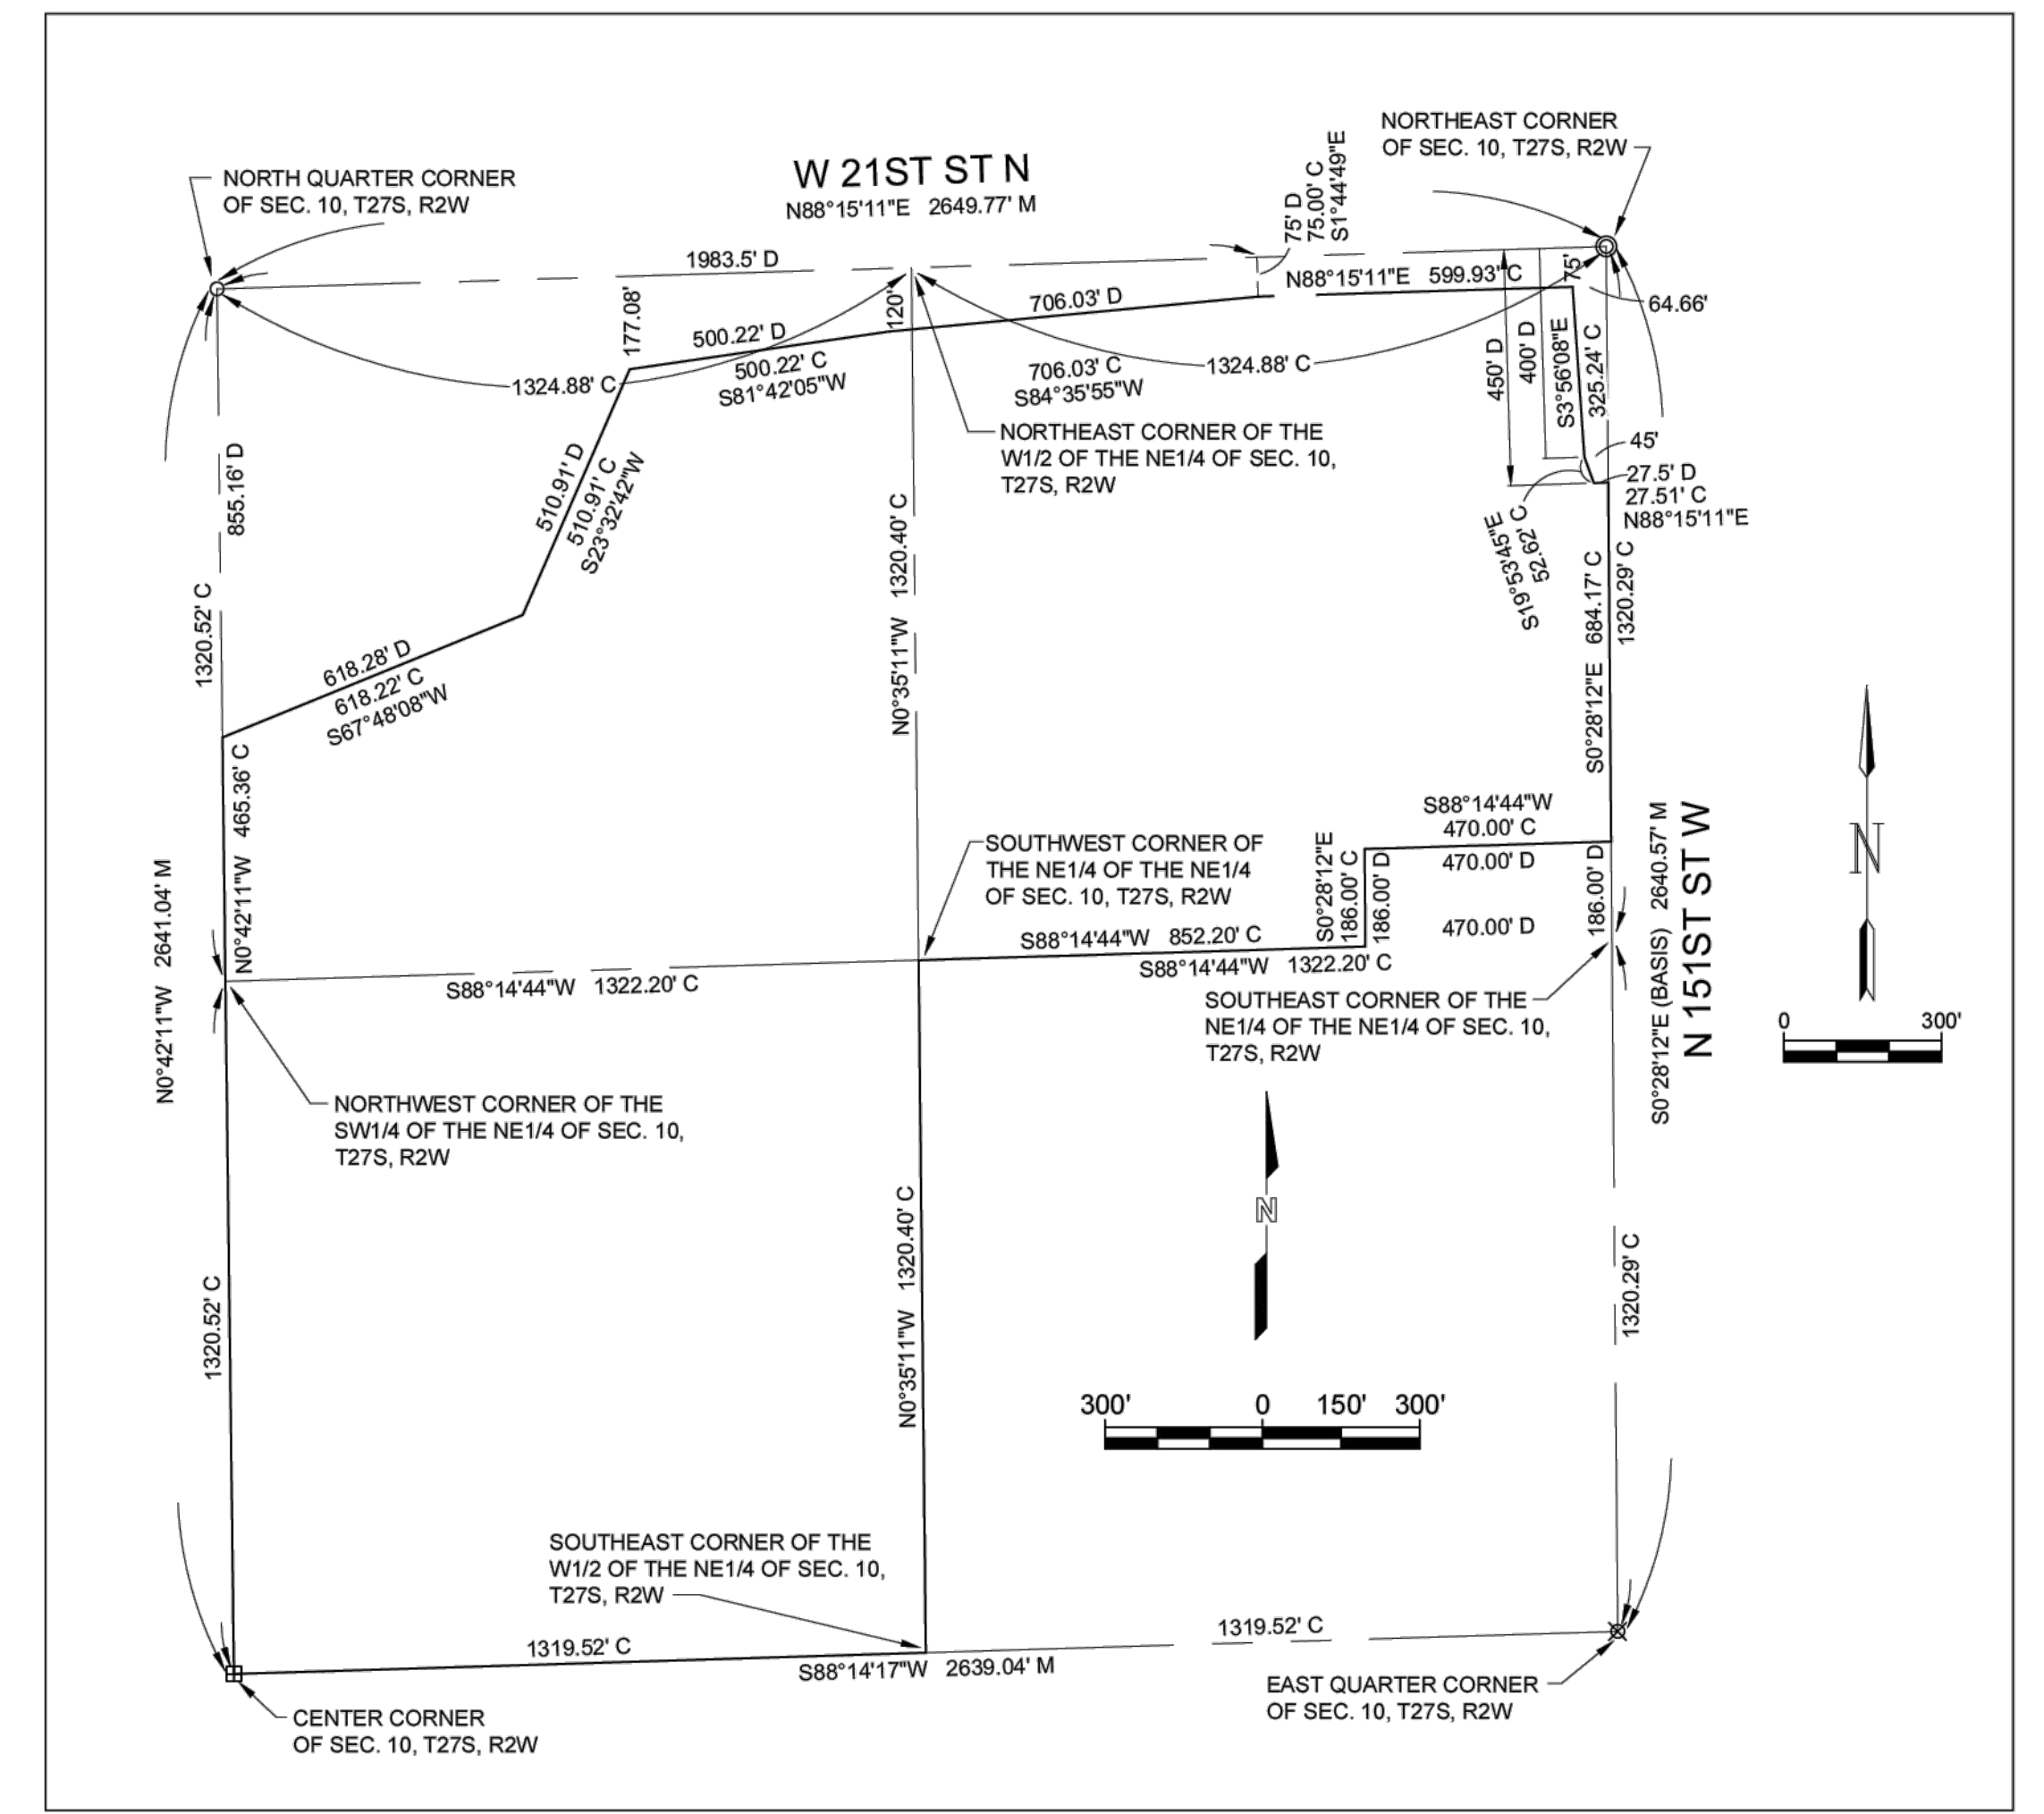

(BASIS) = Basis of Bearings = Kansas Coordinate System of 1983 South Zone Grid Bearing
 M = Measured
 C = Calculated
 D = Described
 B.S.L. = Building Setback Line
 C.A.C. = Complete Access Control

- SURVEY MARKER LEGEND**
- STONE (GOVERNMENT CORNER)
 - 1/2" IRON PIPE (FOUND - ORIGIN UNKNOWN)
 - ⊗ 1/2" REBAR (FOUND - ORIGIN UNKNOWN)
 - ⊙ 3/4" IRON PIPE W/CAP (FOUND - ORIGIN UNKNOWN)
 - ⊕ 1/2" REBAR W/GARVER CAP (SET)
 - BENCHMARK
 - ⊙ MONUMENT TO BE SET WITH STREET CONSTRUCTION PROJECT BY THE STREET DESIGNER

BENCHMARK #1: CHISELED SQUARE WITH DIVOT ON THE NORTHEAST CORNER OF A CULTURED HEADWALL ON THE SOUTH SIDE OF 21ST STREET NORTH, 668 FEET WEST OF 151ST STREET WEST
 ELEVATION = 1368.00 (NAVD88, G18)

BENCHMARK #2: CHISELED SQUARE WITH DIVOT ON THE SOUTHWEST CORNER OF BRIDGE HEADWALL ON THE SOUTH SIDE OF 21ST STREET NORTH, 1252 FEET EAST OF 151ST STREET WEST
 ELEVATION = 1365.98 (NAVD88, G18)

FOR INFORMATION ONLY



DWG FILE: 22S04021 SURVEY BASE
 PROJECT NO. 22S04021
 MARCH 17, 2023