
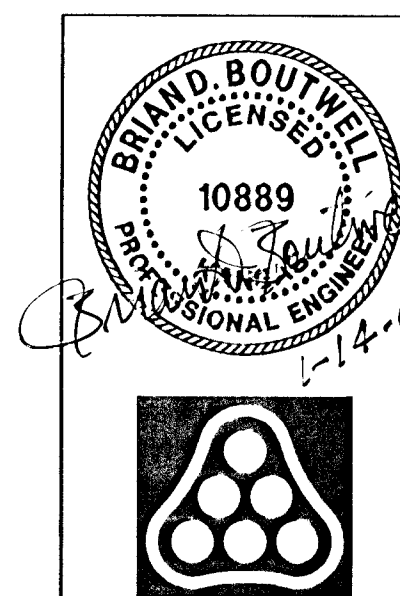


DSNR: BDB OPER: BJS SCALE: 1"=20.00  
Q:\2004\04465\000\STR16-22 01-14-2005 07:27:42 am

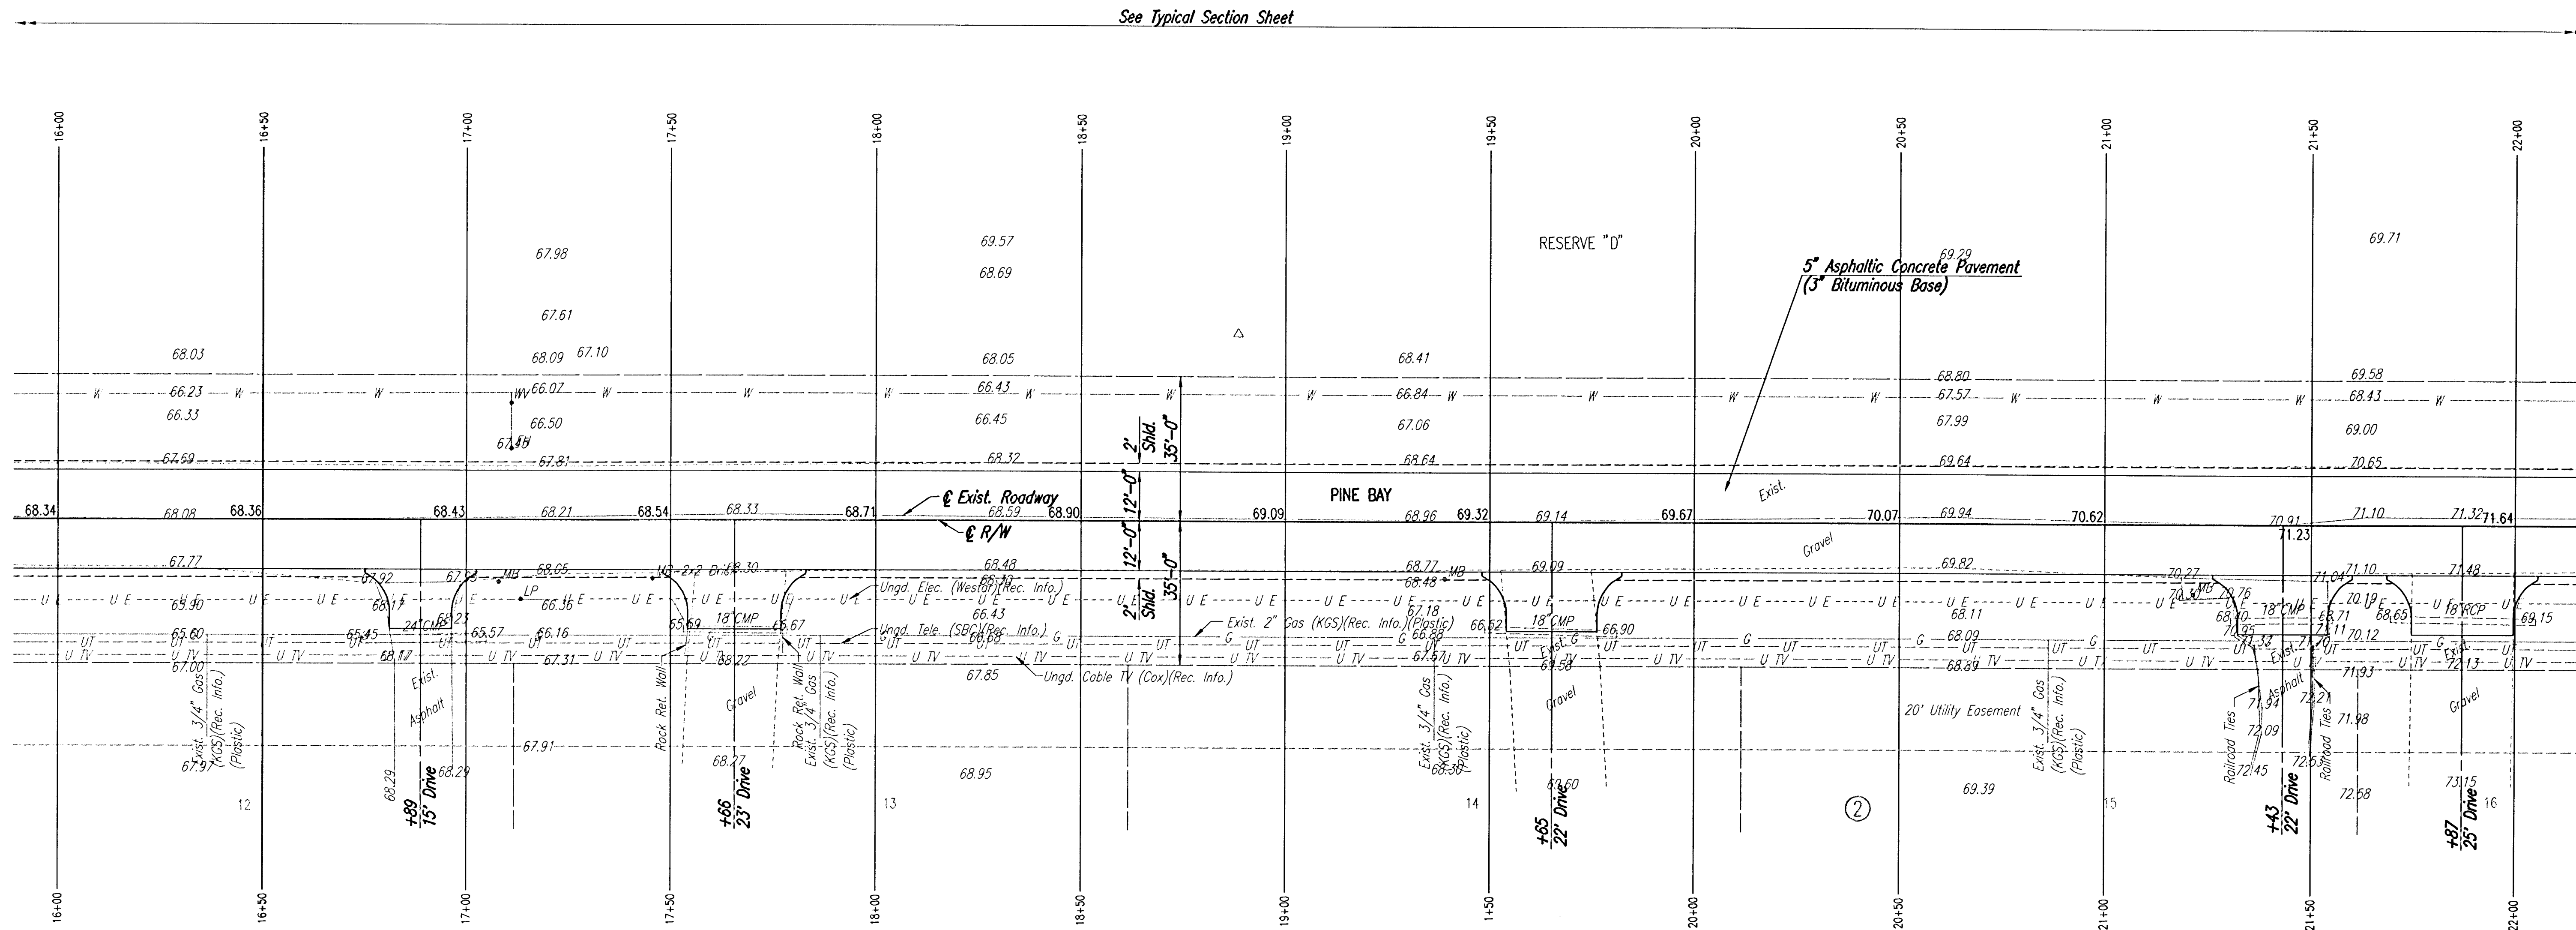

|   |          |         |                |
|---|----------|---------|----------------|
| No.   | Revision | By      | Date           |
|   |          |         |                |
| PINE BAY ESTATES<br>PINE BAY<br>STA. 16+00 TO STA. 22+00<br>JAMES L. ARMOUR, P.E. - ACTING CITY ENGINEER<br>CITY OF WICHITA PROJECT NO. 472-84034<br>Professional Engineering Consultants, P.A.<br>303 S. TOPEKA • WICHITA, KANSAS 67202<br>316-262-2691 • FAX 316-262-3003 |          |         |                |
| Designed by   | BDB      | Job No. | 35-04465-000   |
| Drawn by   | BJS      | Date    | SEPTEMBER 2004 |
|   |          | Shl.    | 6 of 37        |