



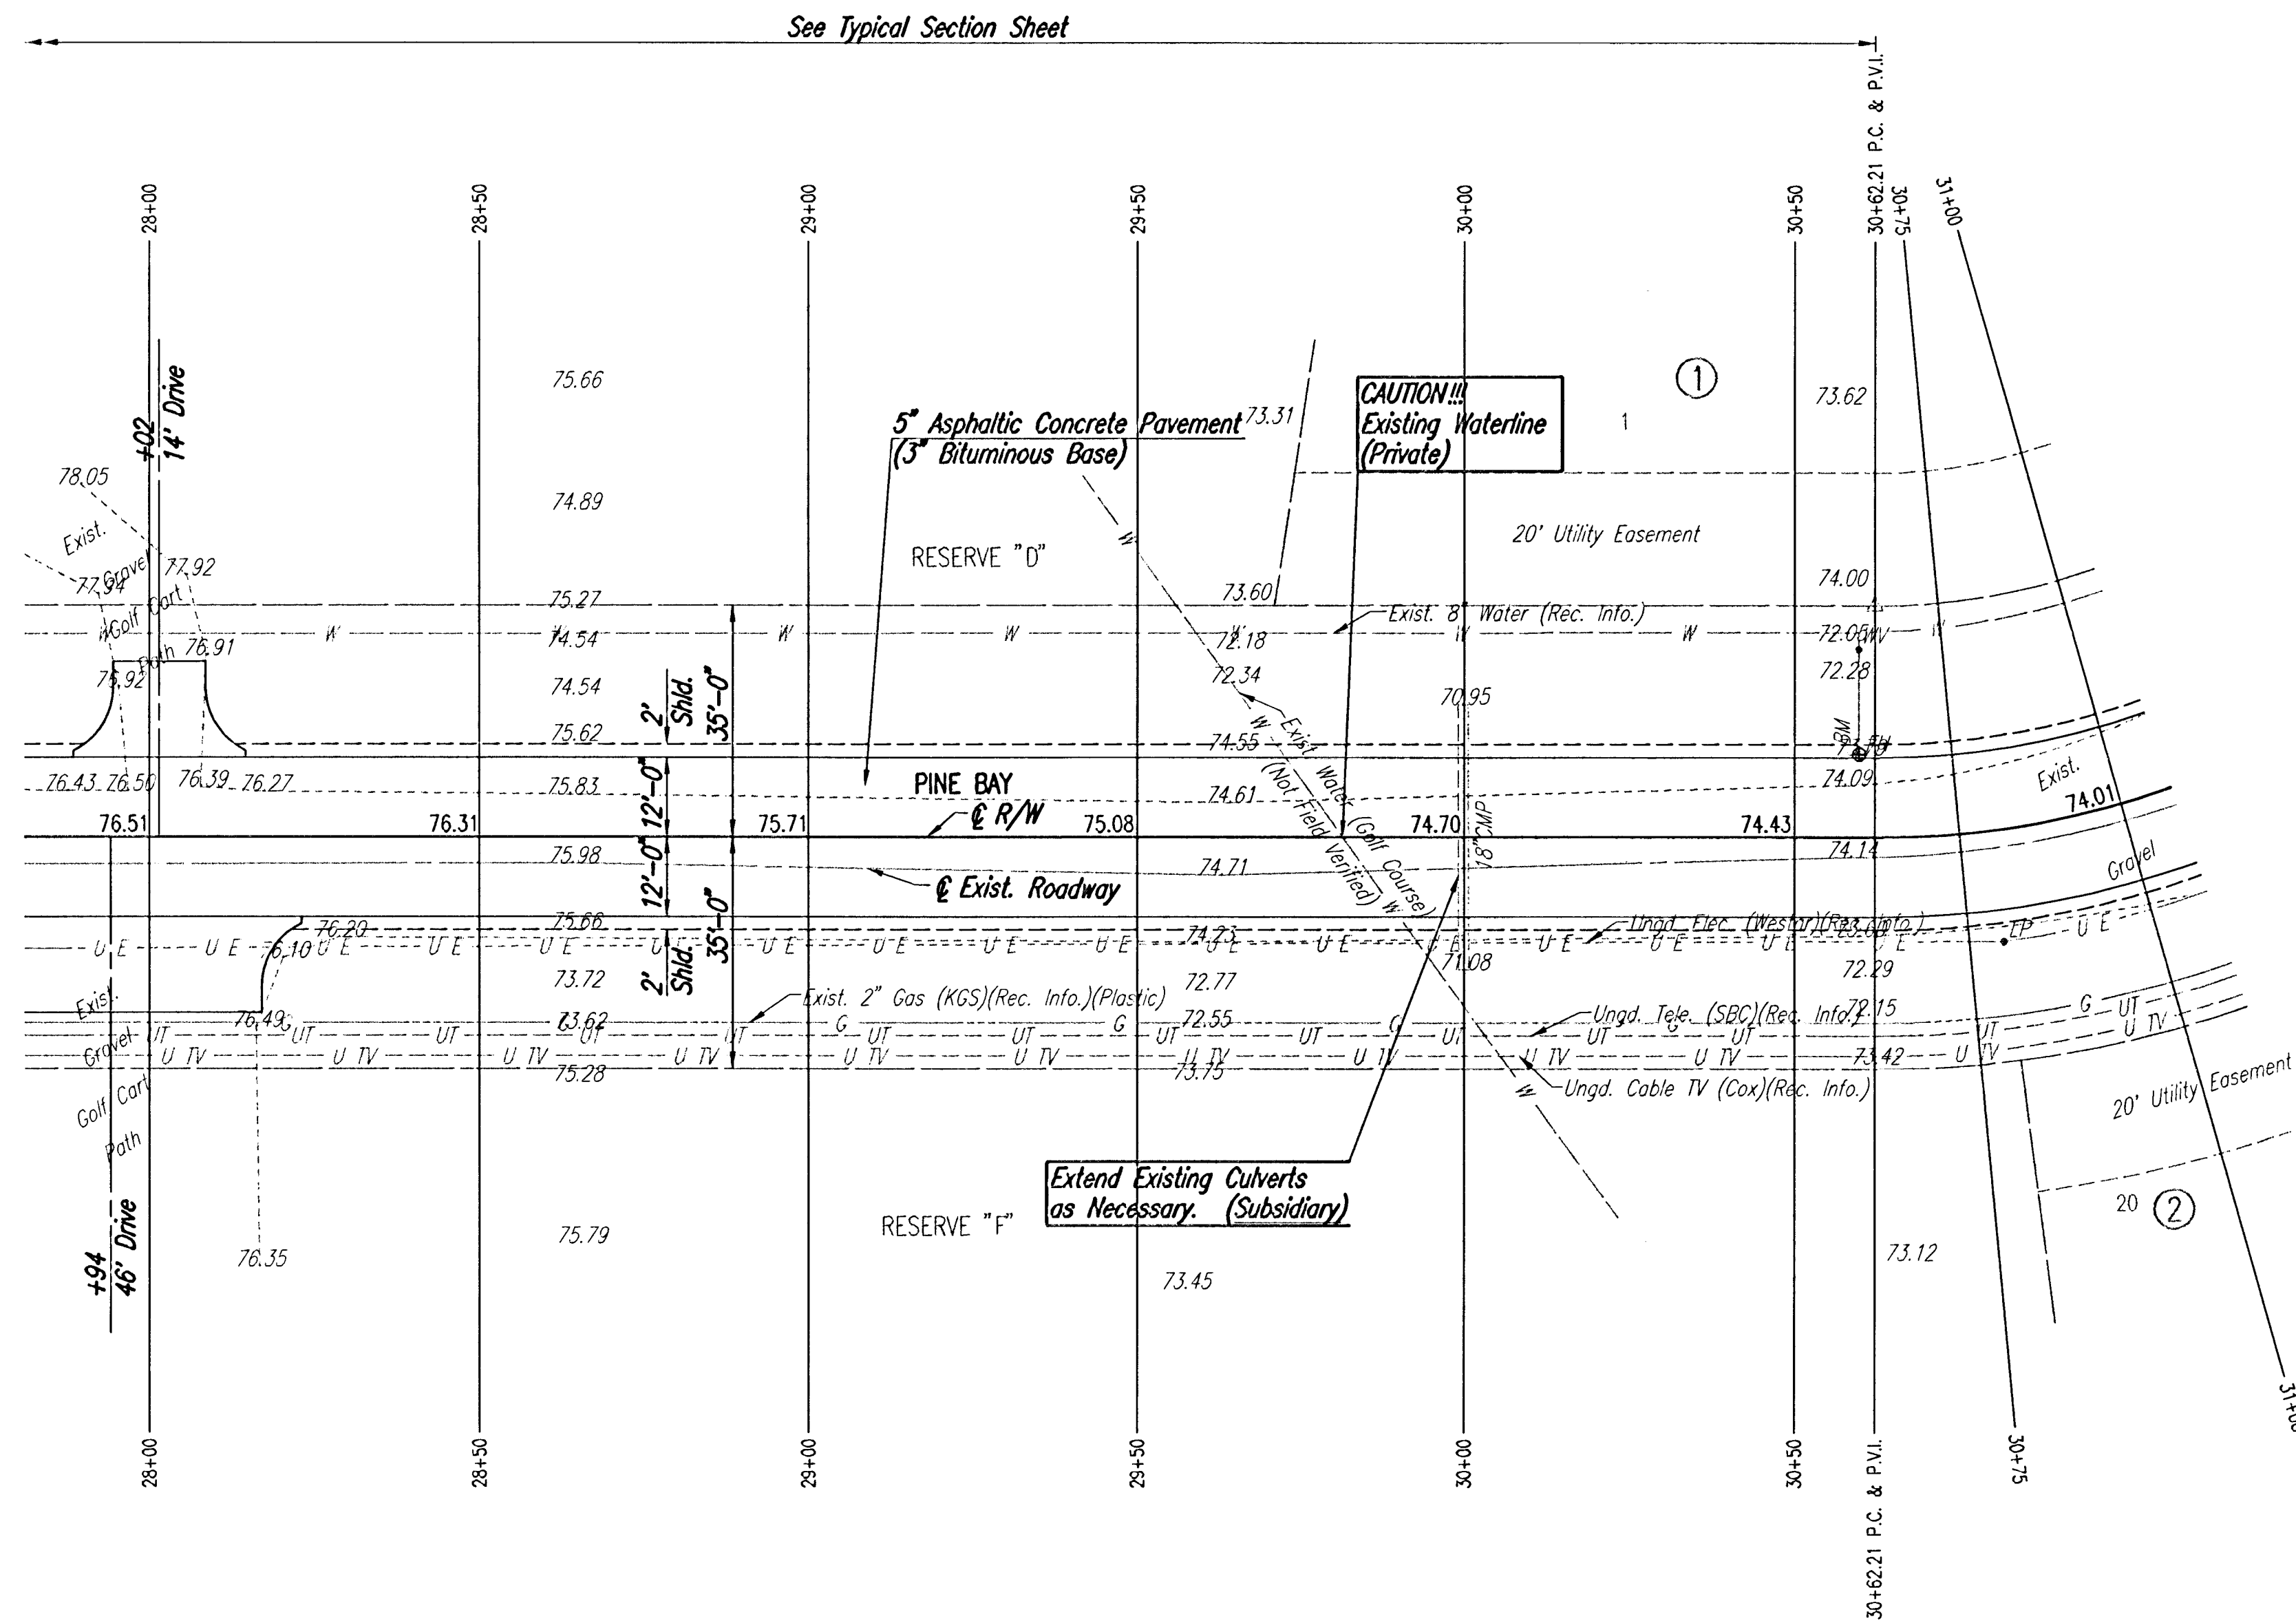

SCALE: 1"=20'

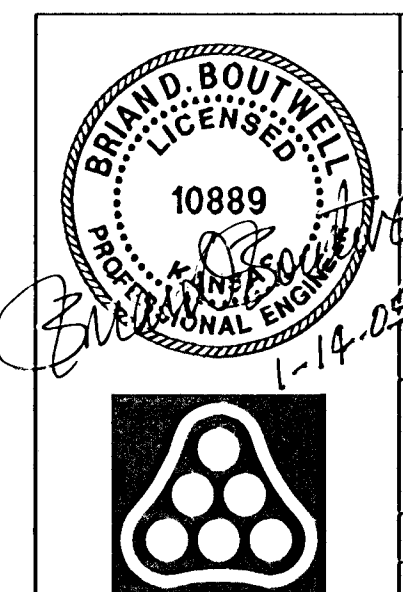

Revision		By	Date
PINE BAY ESTATES PINE BAY STA. 28+00 TO STA. 30+62.21 JAMES L. ARMOUR, P.E. - ACTING CITY ENGINEER CITY OF WICHITA PROJECT NO. 472-84034 Professional Engineering Consultants, P.A. 303 S. TOPEKA • WICHITA, KANSAS 67202 316-262-2691 • FAX 316-262-3003			
Designed by	BDB	Job No.	35-04465-000
Drawn by	BJS	Date	SEPTEMBER 2004
		Sht.	8 of 37