


DSNR: B08 OPER: BUS SCALE: 1"=5' 00' 08/29/25 am
G:\2004\04465\000\X-SEC 01-14-2005

NOTE BOOK	TEMPLATE
NO.	ARCS CHECKED

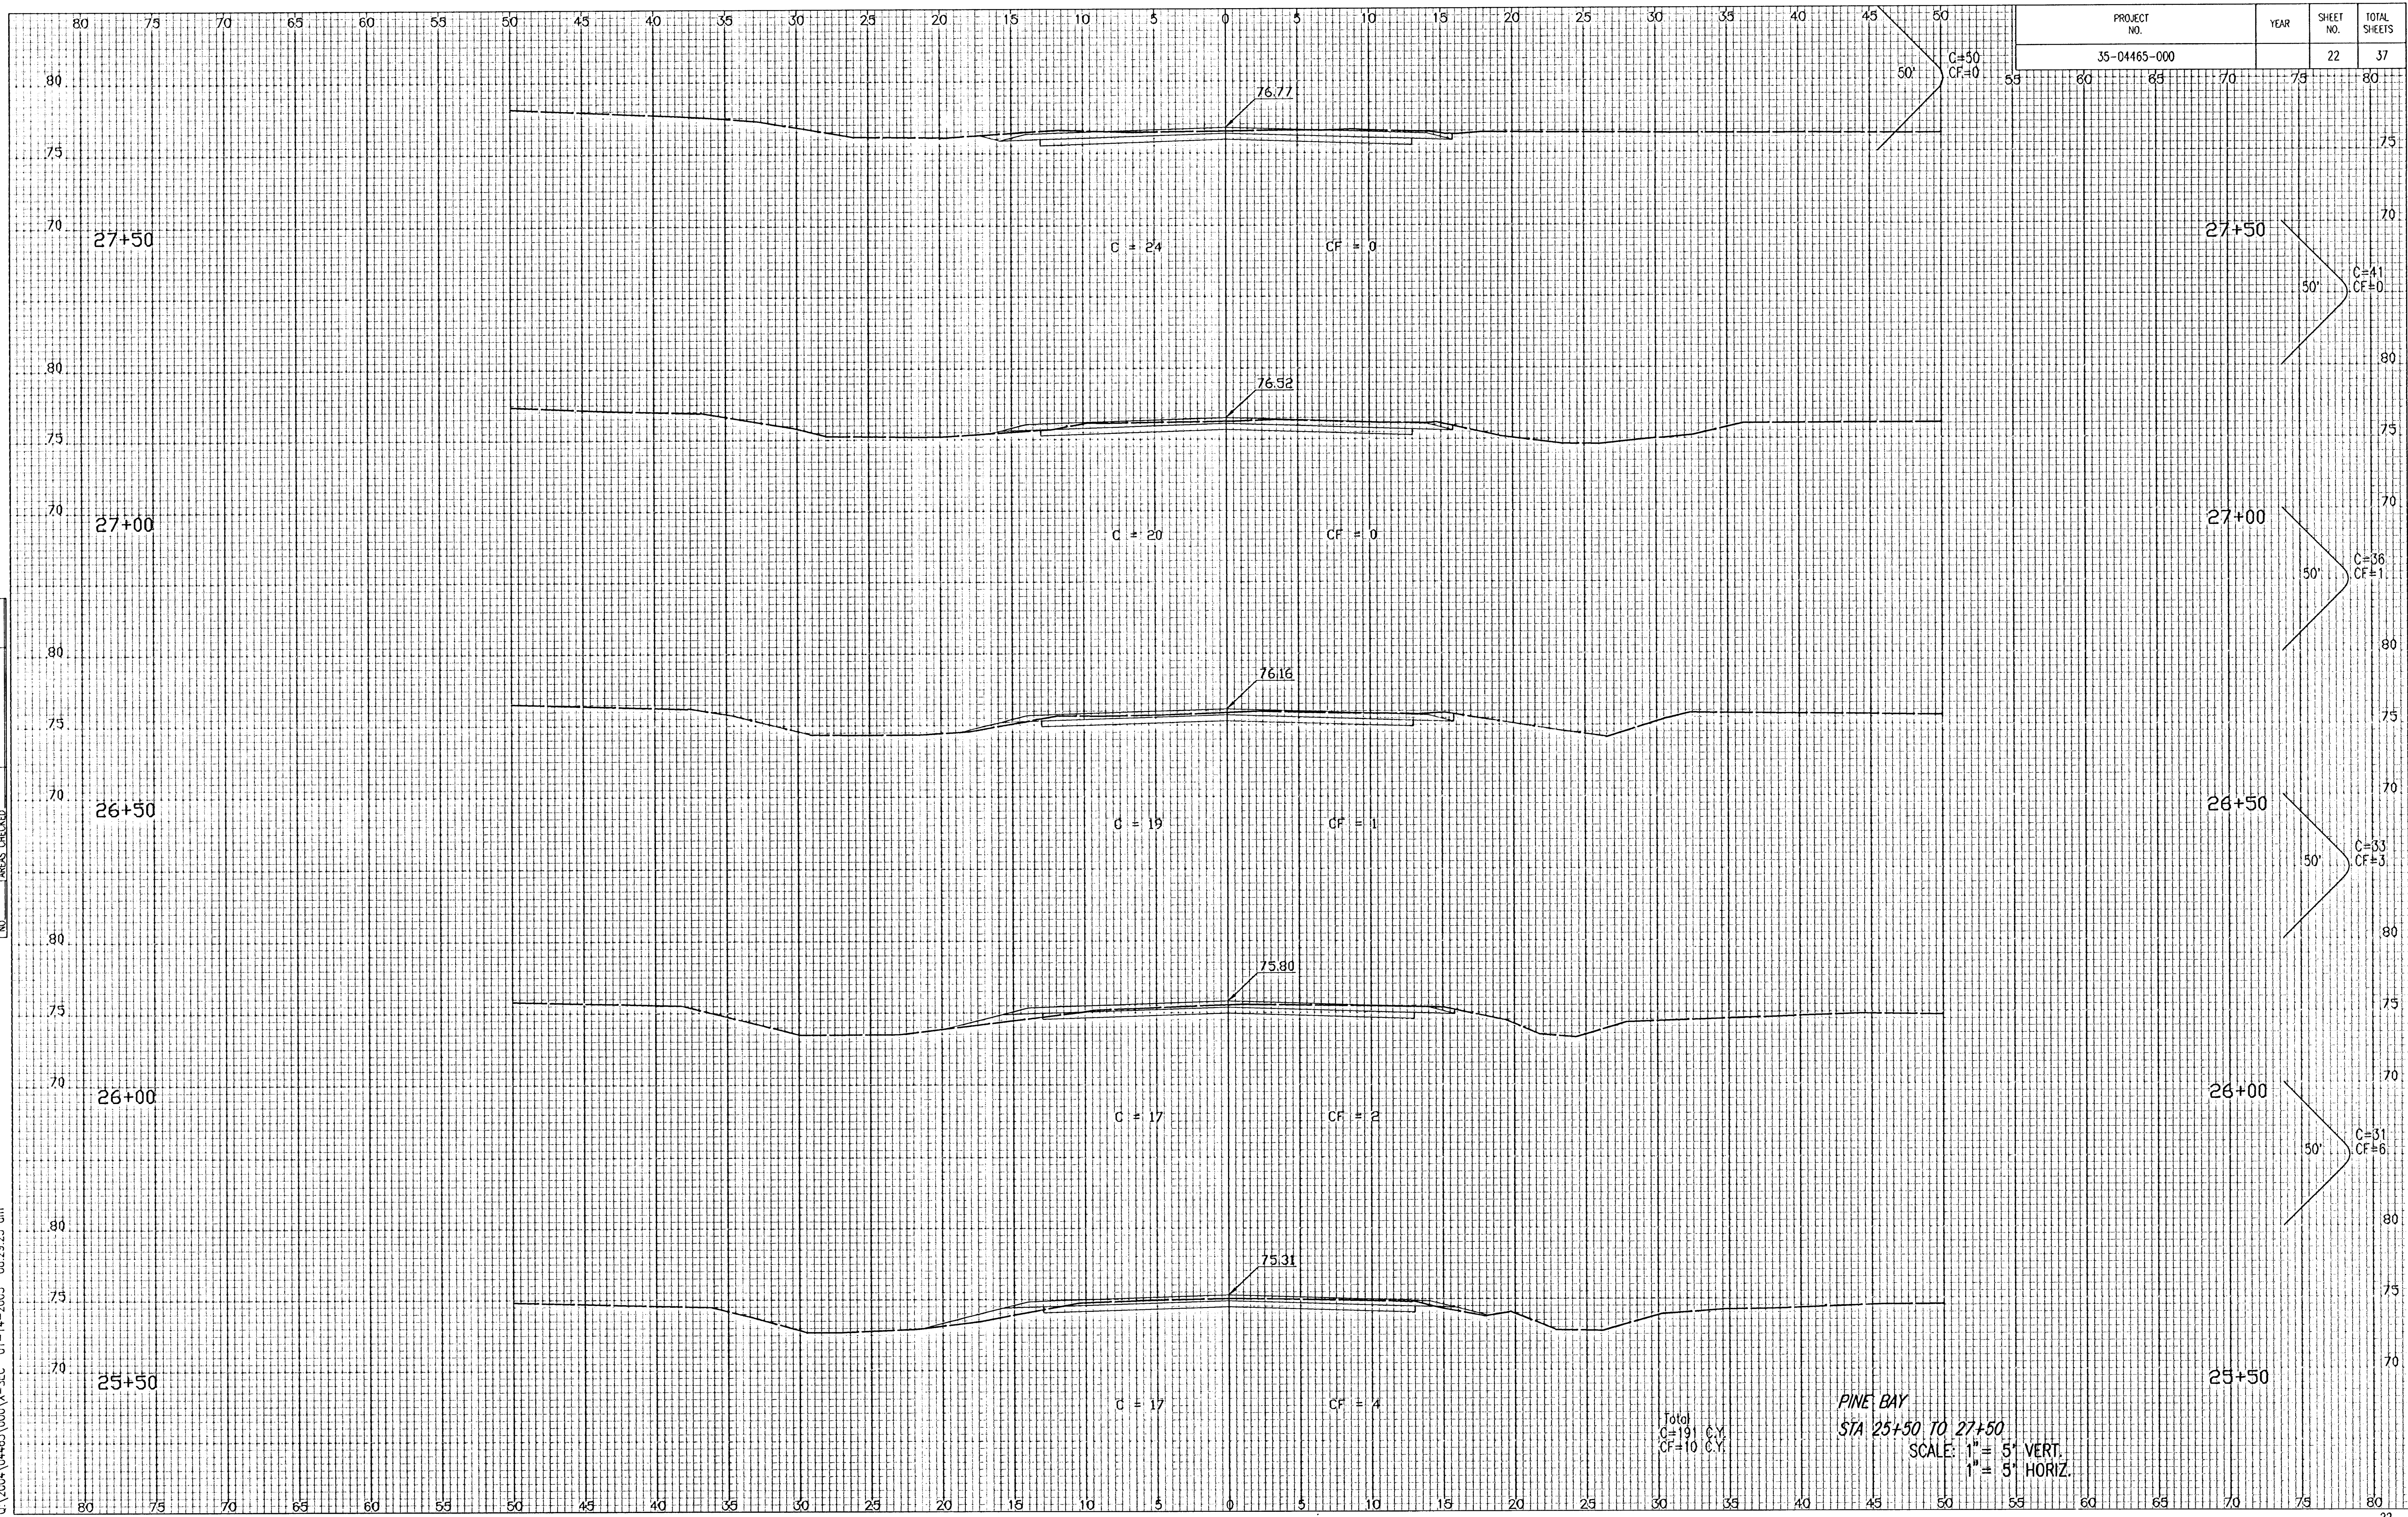

PROJECT NO.	YEAR	SHEET NO.	TOTAL SHEETS
35-04465-000		22	37