






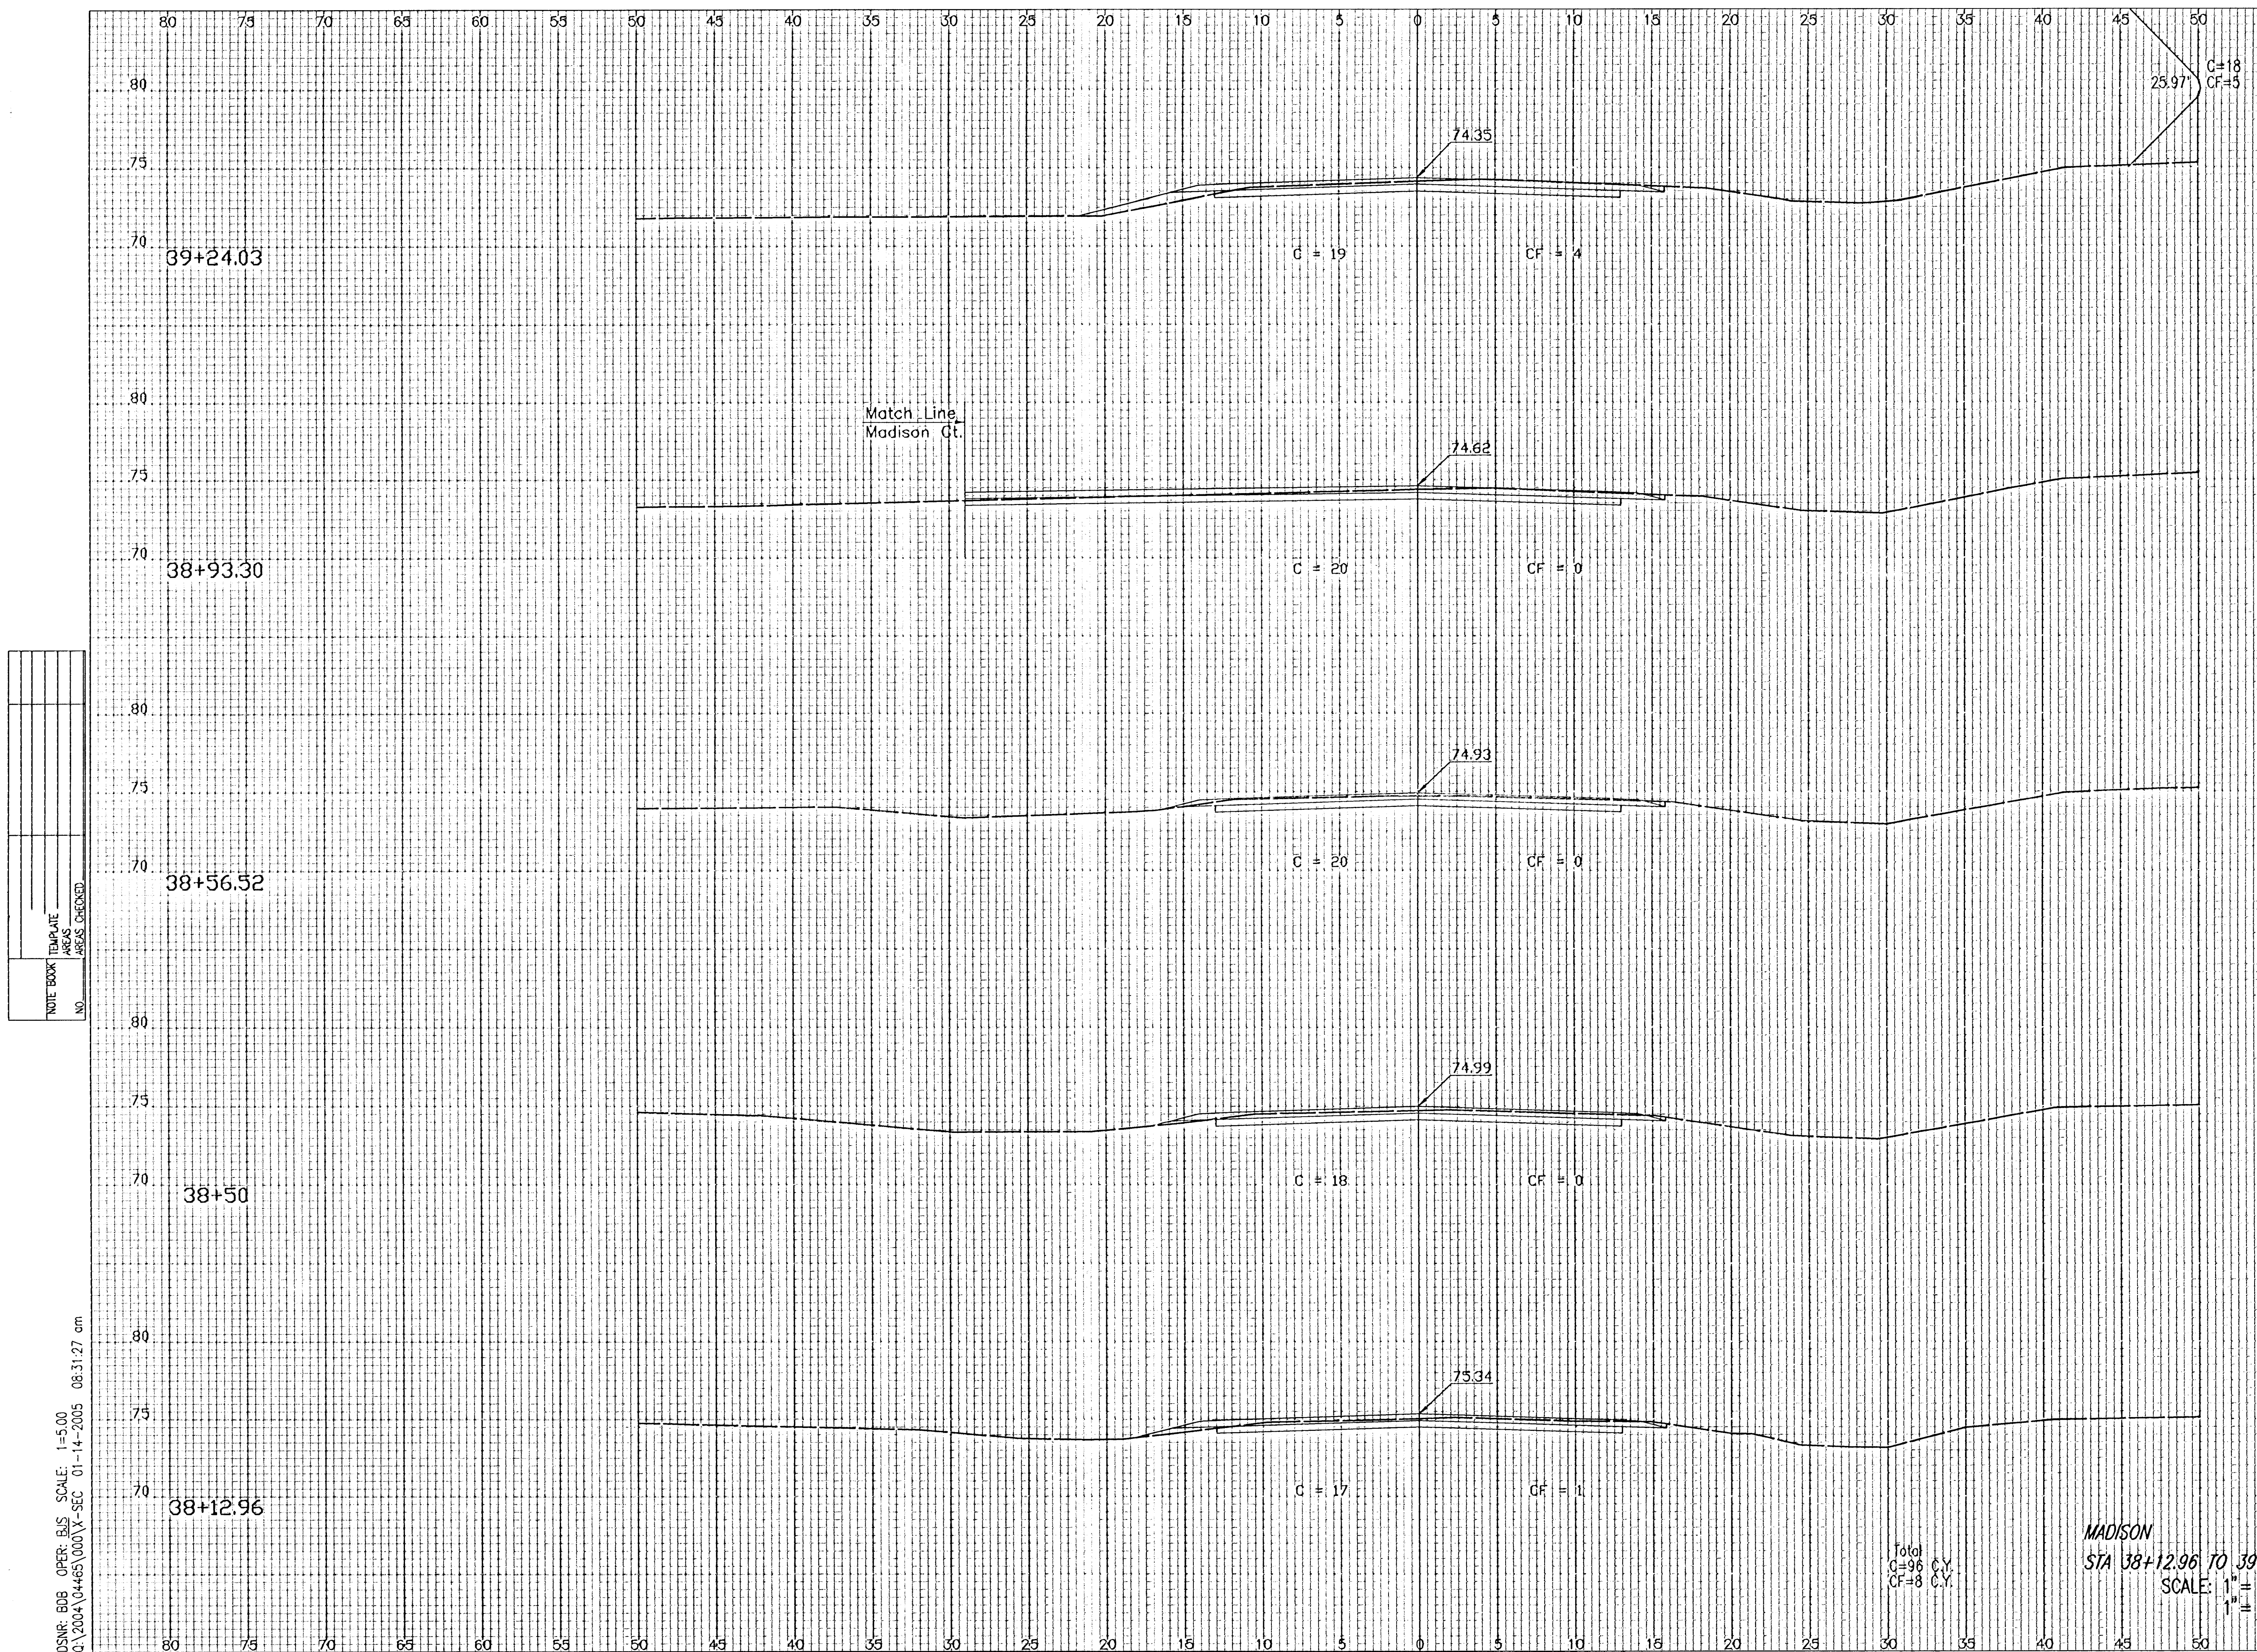

Q: 2004/04/65/000/X-SEC 01-14-2005 08:31:27 am

Total	
C=96	C.Y
CF=8	C.Y

MADISON
STA 38+12.96 TO 39+24.03
SCALE: 1" = 5' VERT.
1" = 5' HORIZ.