


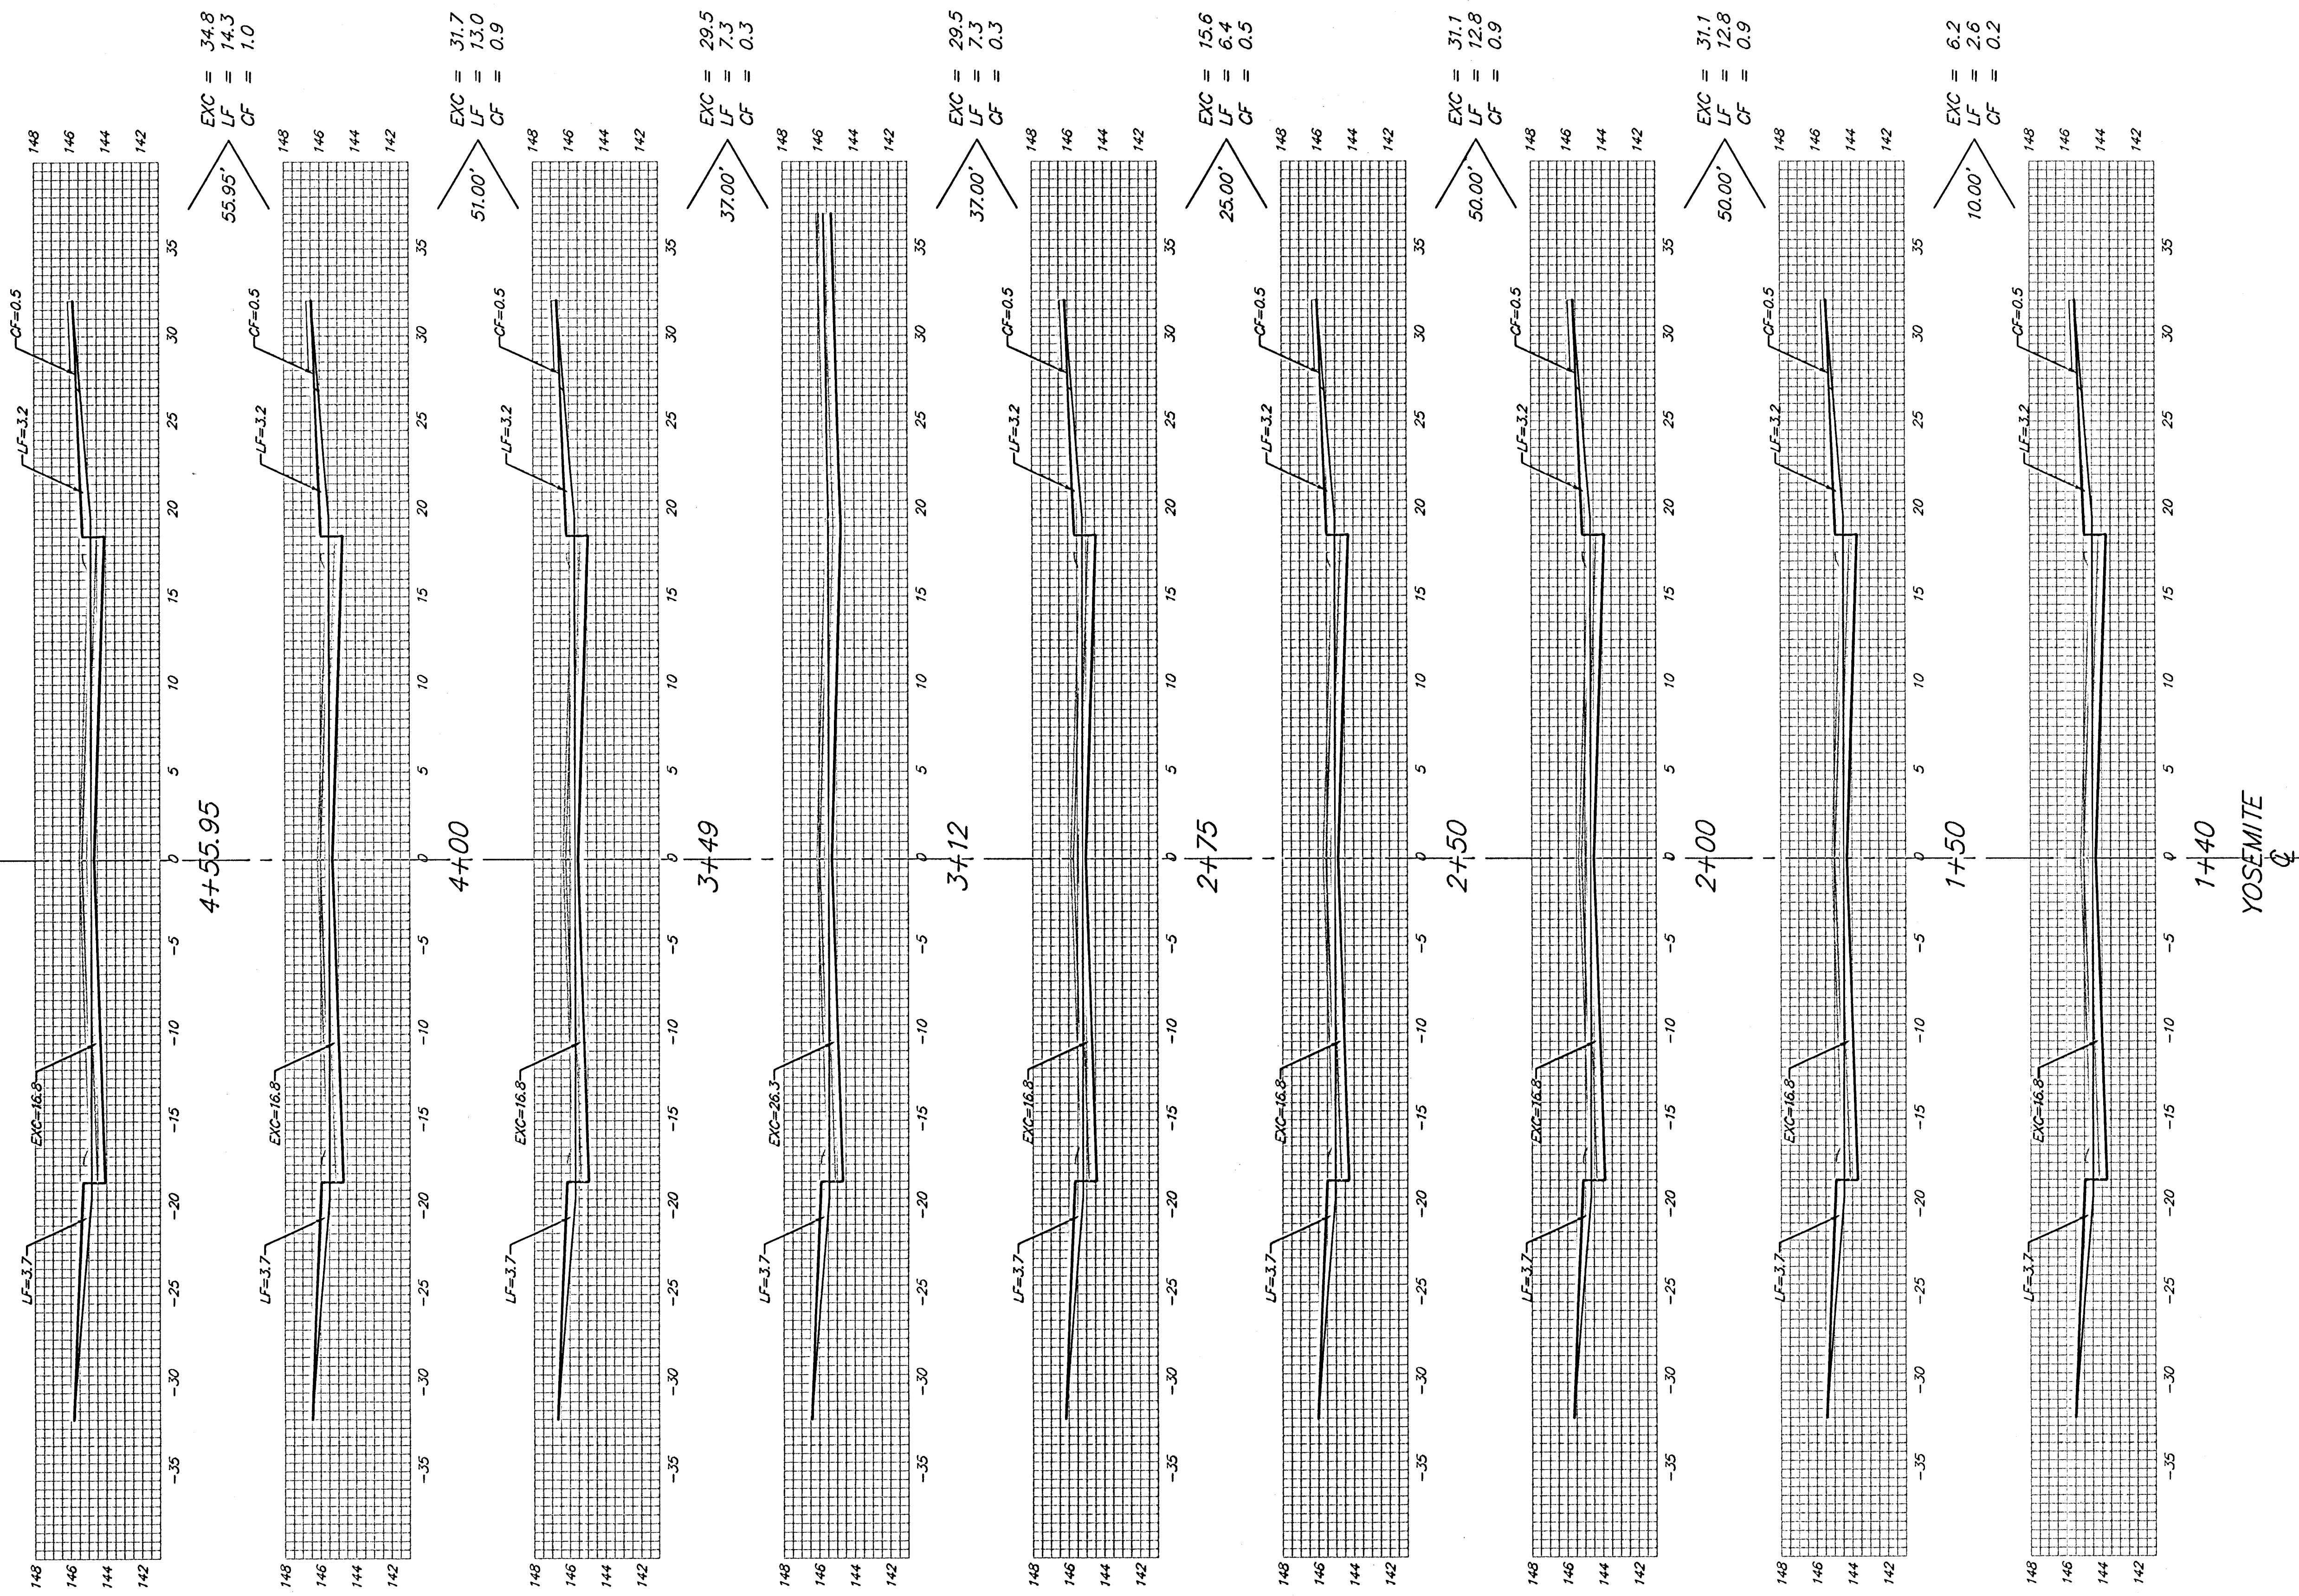

Sheet Totals:

Excavation	=	209.5 C.Y.
Loose Fill	=	76.5 C.Y.
Compacted Fill	=	5.0 C.Y.



Baughman

Baughman Company, P.A. 315 Ellis St. Wichita, KS 67211 P 316-262-7271 F 316-262-0149

ENGINEERING | SURVEYING | PLANNING | LANDSCAPE ARCHITECTURE

PROJECT NUMBER 472-94188

SHEET **14 OF 17**

Southern Ridge 3rd Phase 1/251 0501-E151