



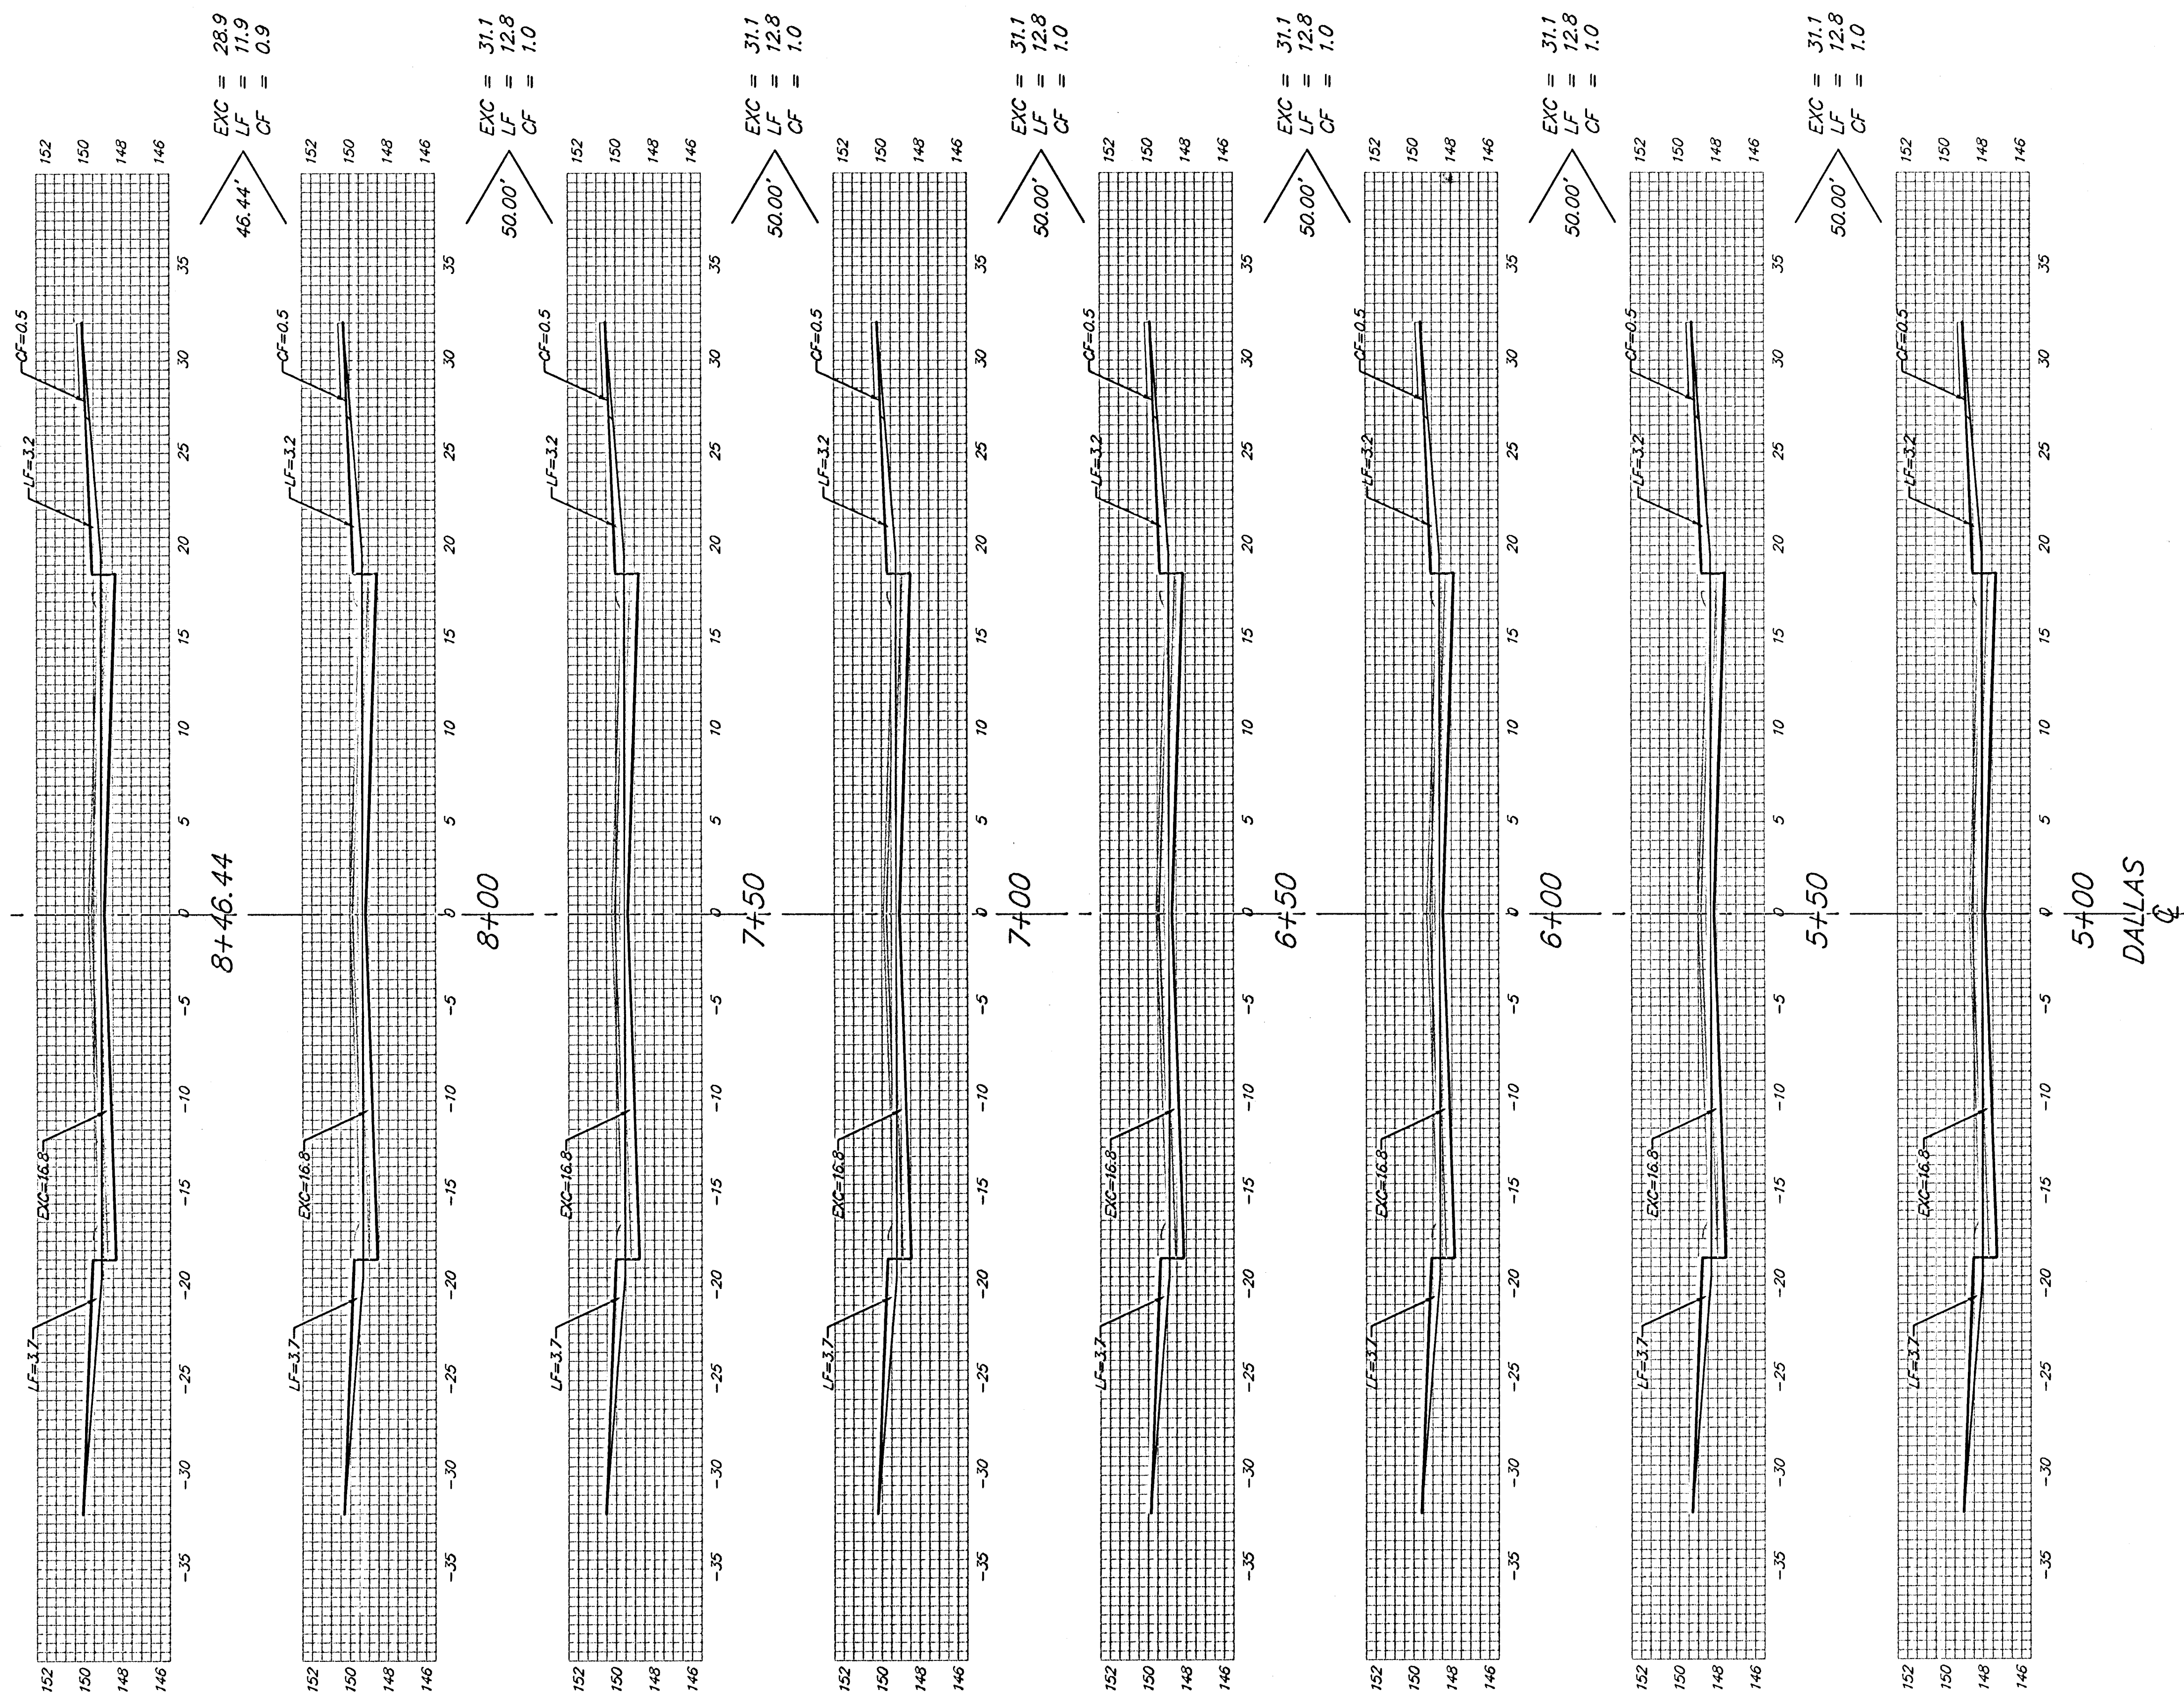

Sheet Totals:
Excavation = 215.5 C.Y.
Loose Fill = 88.7 C.Y.
Compacted Fill = 8.9 C.Y.

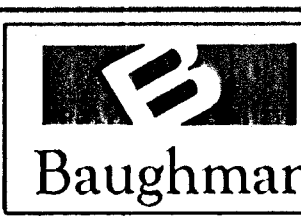

Baughman

Baughman Company, P.A. 315 Ellis St. Wichita, KS 67211 P 316262-7271 F 316262-0149
ENGINEERING | SURVEYING | PLANNING | LANDSCAPE ARCHITECTURE
PROJECT NUMBER 472-84188
SHEET 16 OF 17
SouthernRidge3rd/Phase1/XS3 0501-E151