


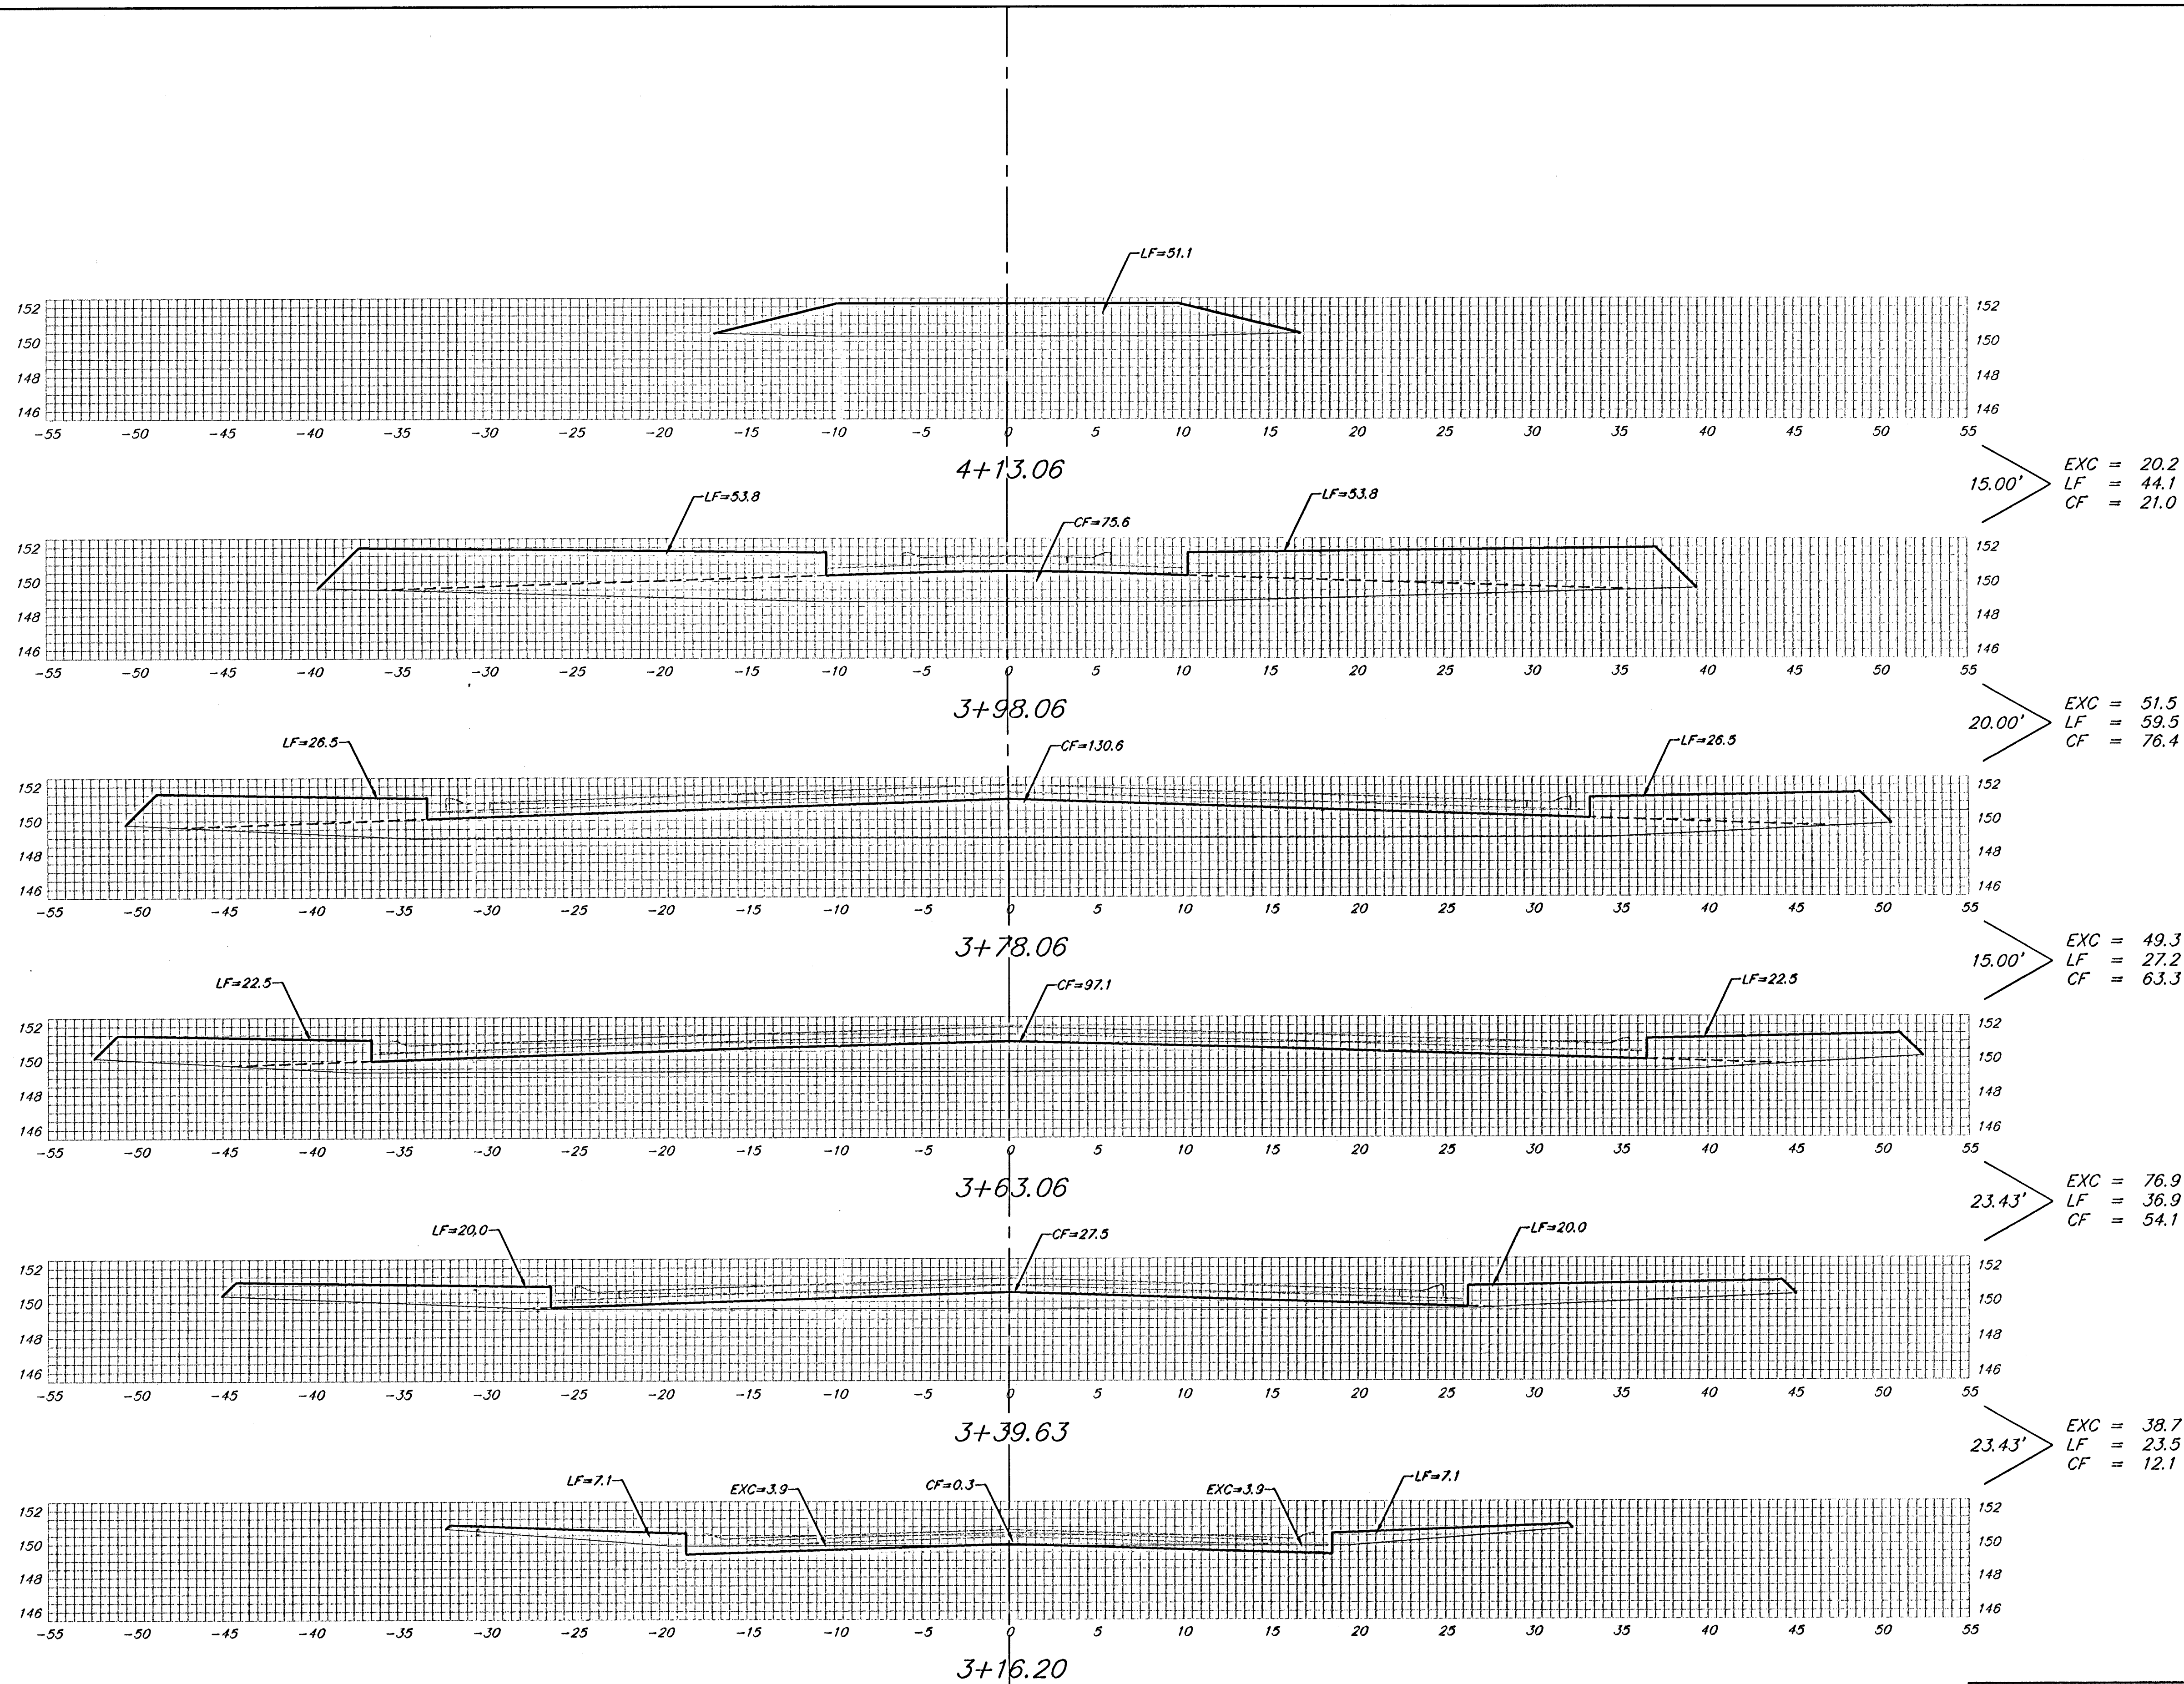

Sheet Totals:
Excavation = 243.1 C.Y.
Loose Fill = 198.2 C.Y.
Compacted Fill = 226.8 C.Y.

