


PROJECT NO.	YEAR	SHEET NO.	TOTAL SHEETS
35-05257-000		17	31

NO.	DATE	BY	REVISION

DSNR: BLB OPER BUS SCALE: 1"=1.00  
 Q:\2005\05257\X-SECS\swd ph1 sta 36 to 1650\05257-C-s001 06-16-2005 01:06:11 pm

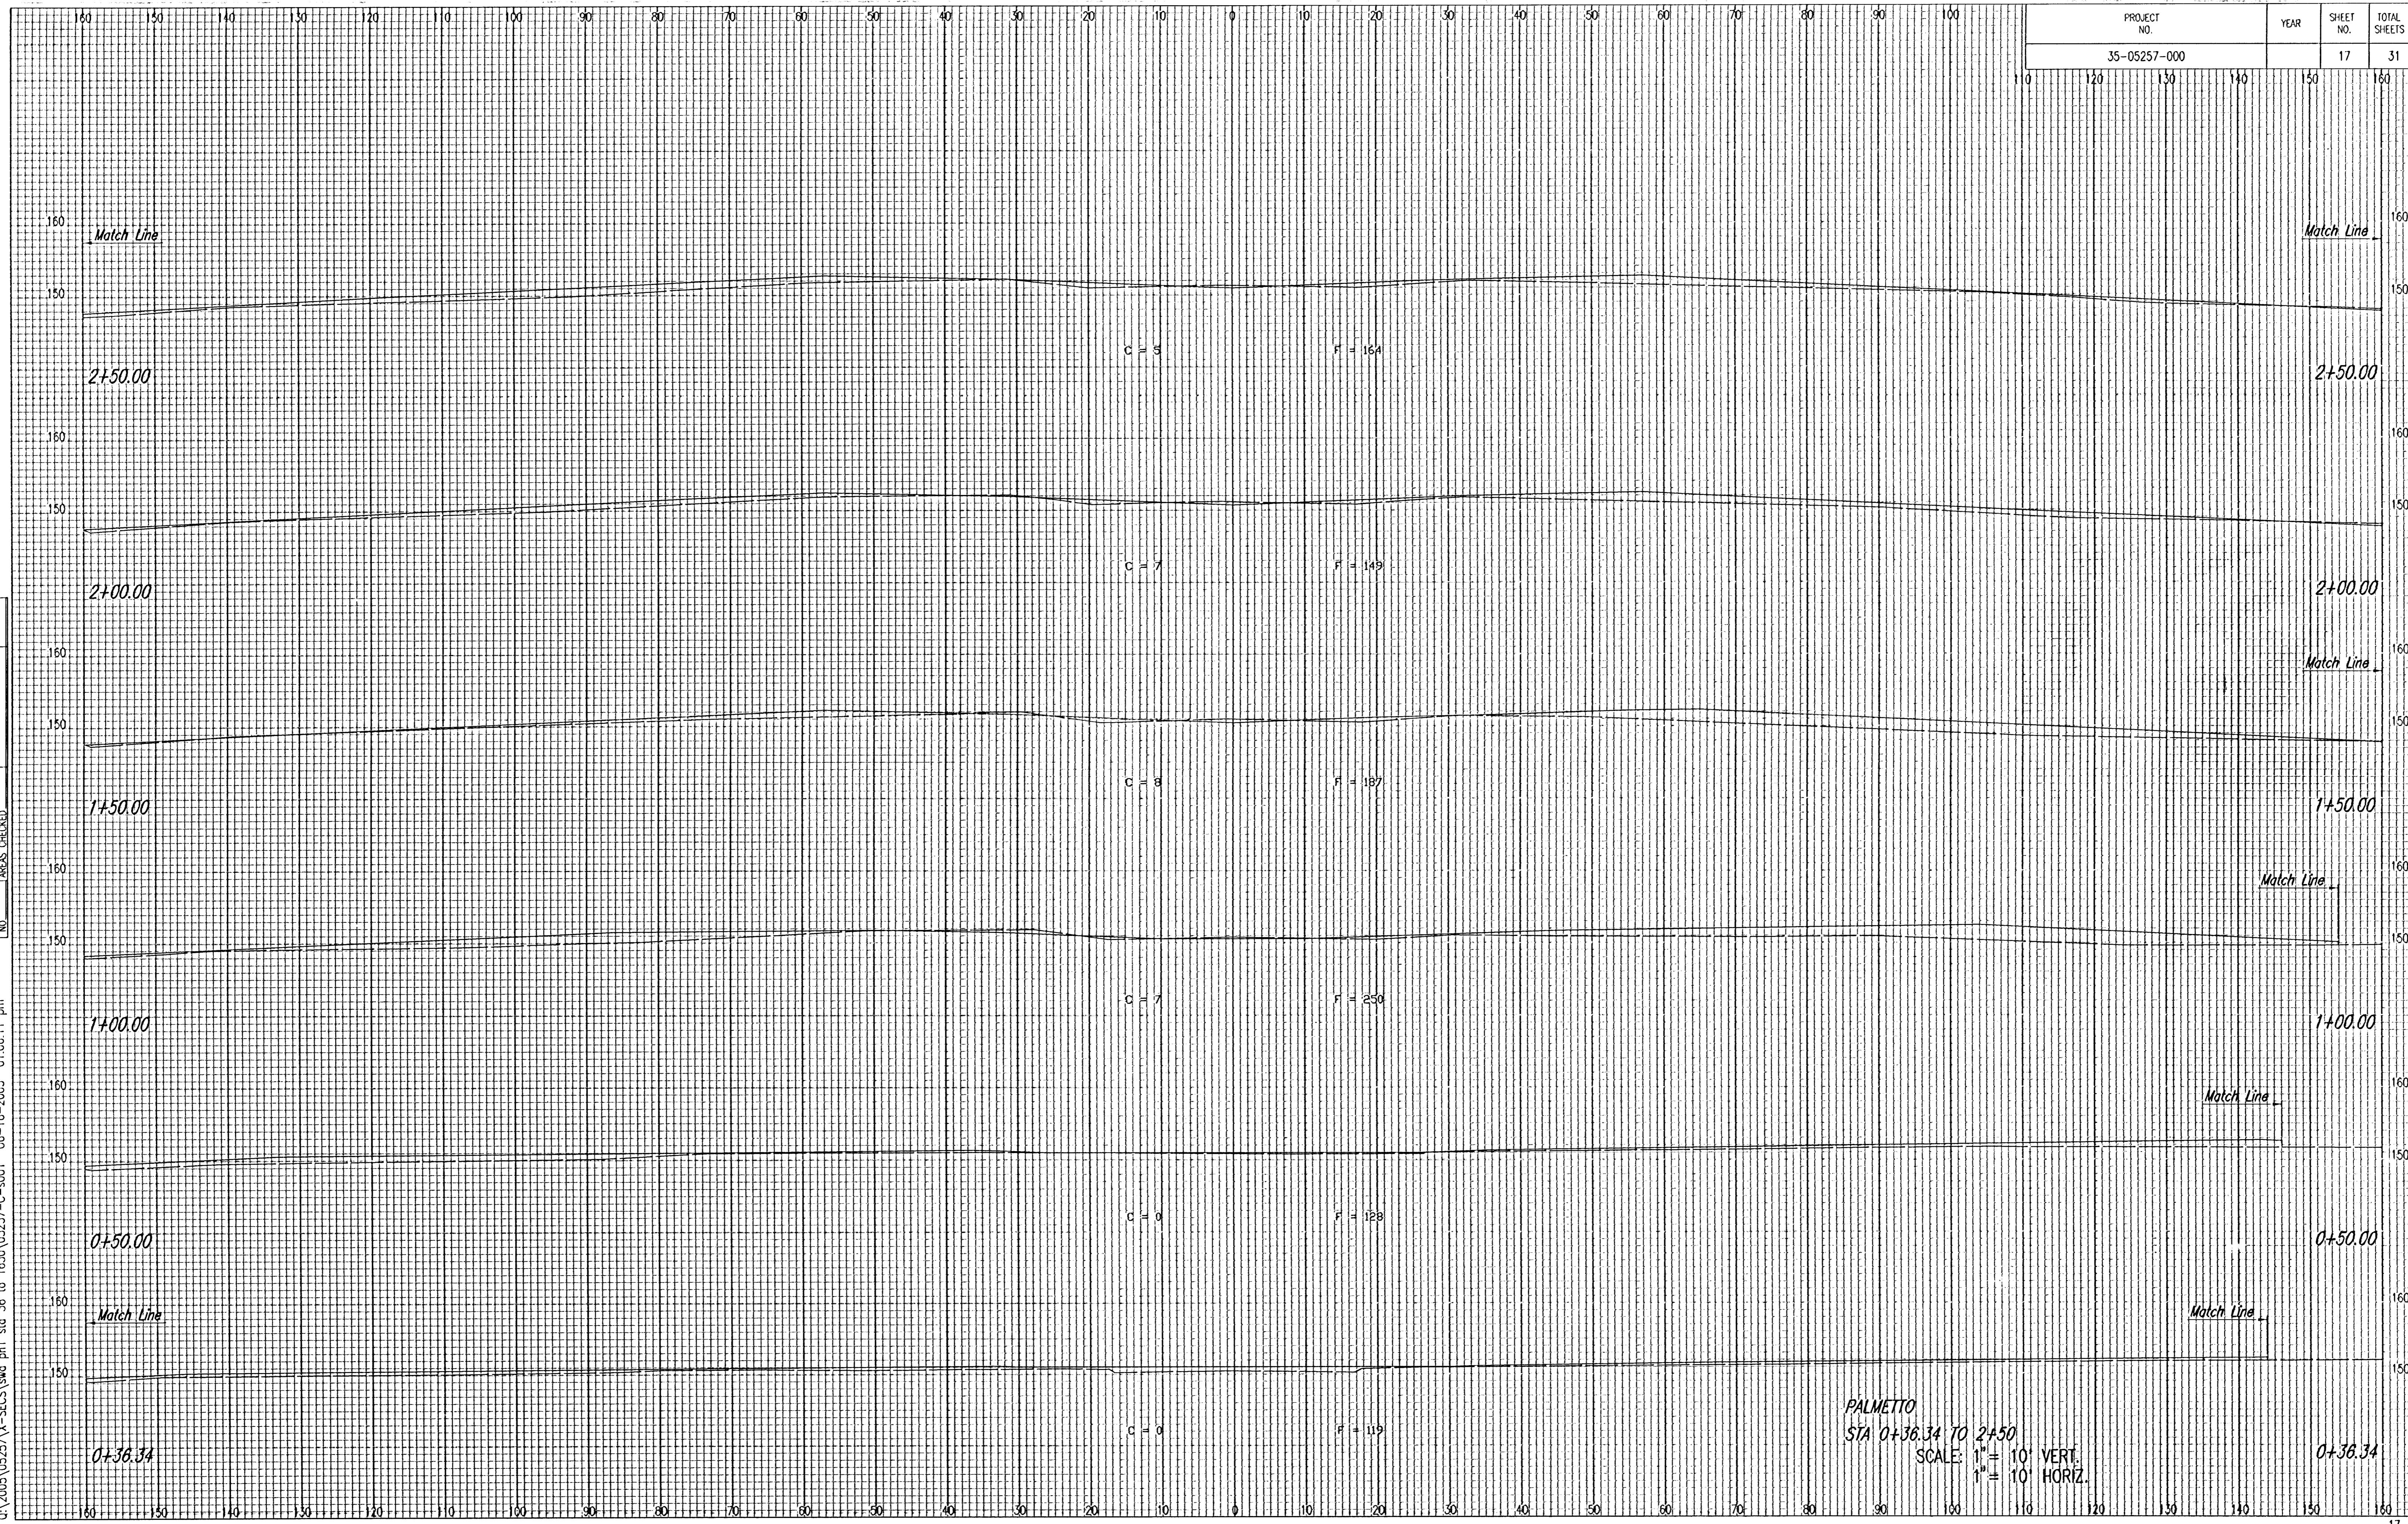

PALMETTO  
 STA 0+36.34 TO 2+50  
 SCALE: 1" = 10' VERT.  
 1" = 10' HORIZ.