


| PROJECT NO. | YEAR | SHEET NO. | TOTAL SHEETS |
|--------------|------|-----------|--------------|
| 35-05257-000 | | 19 | 31 |

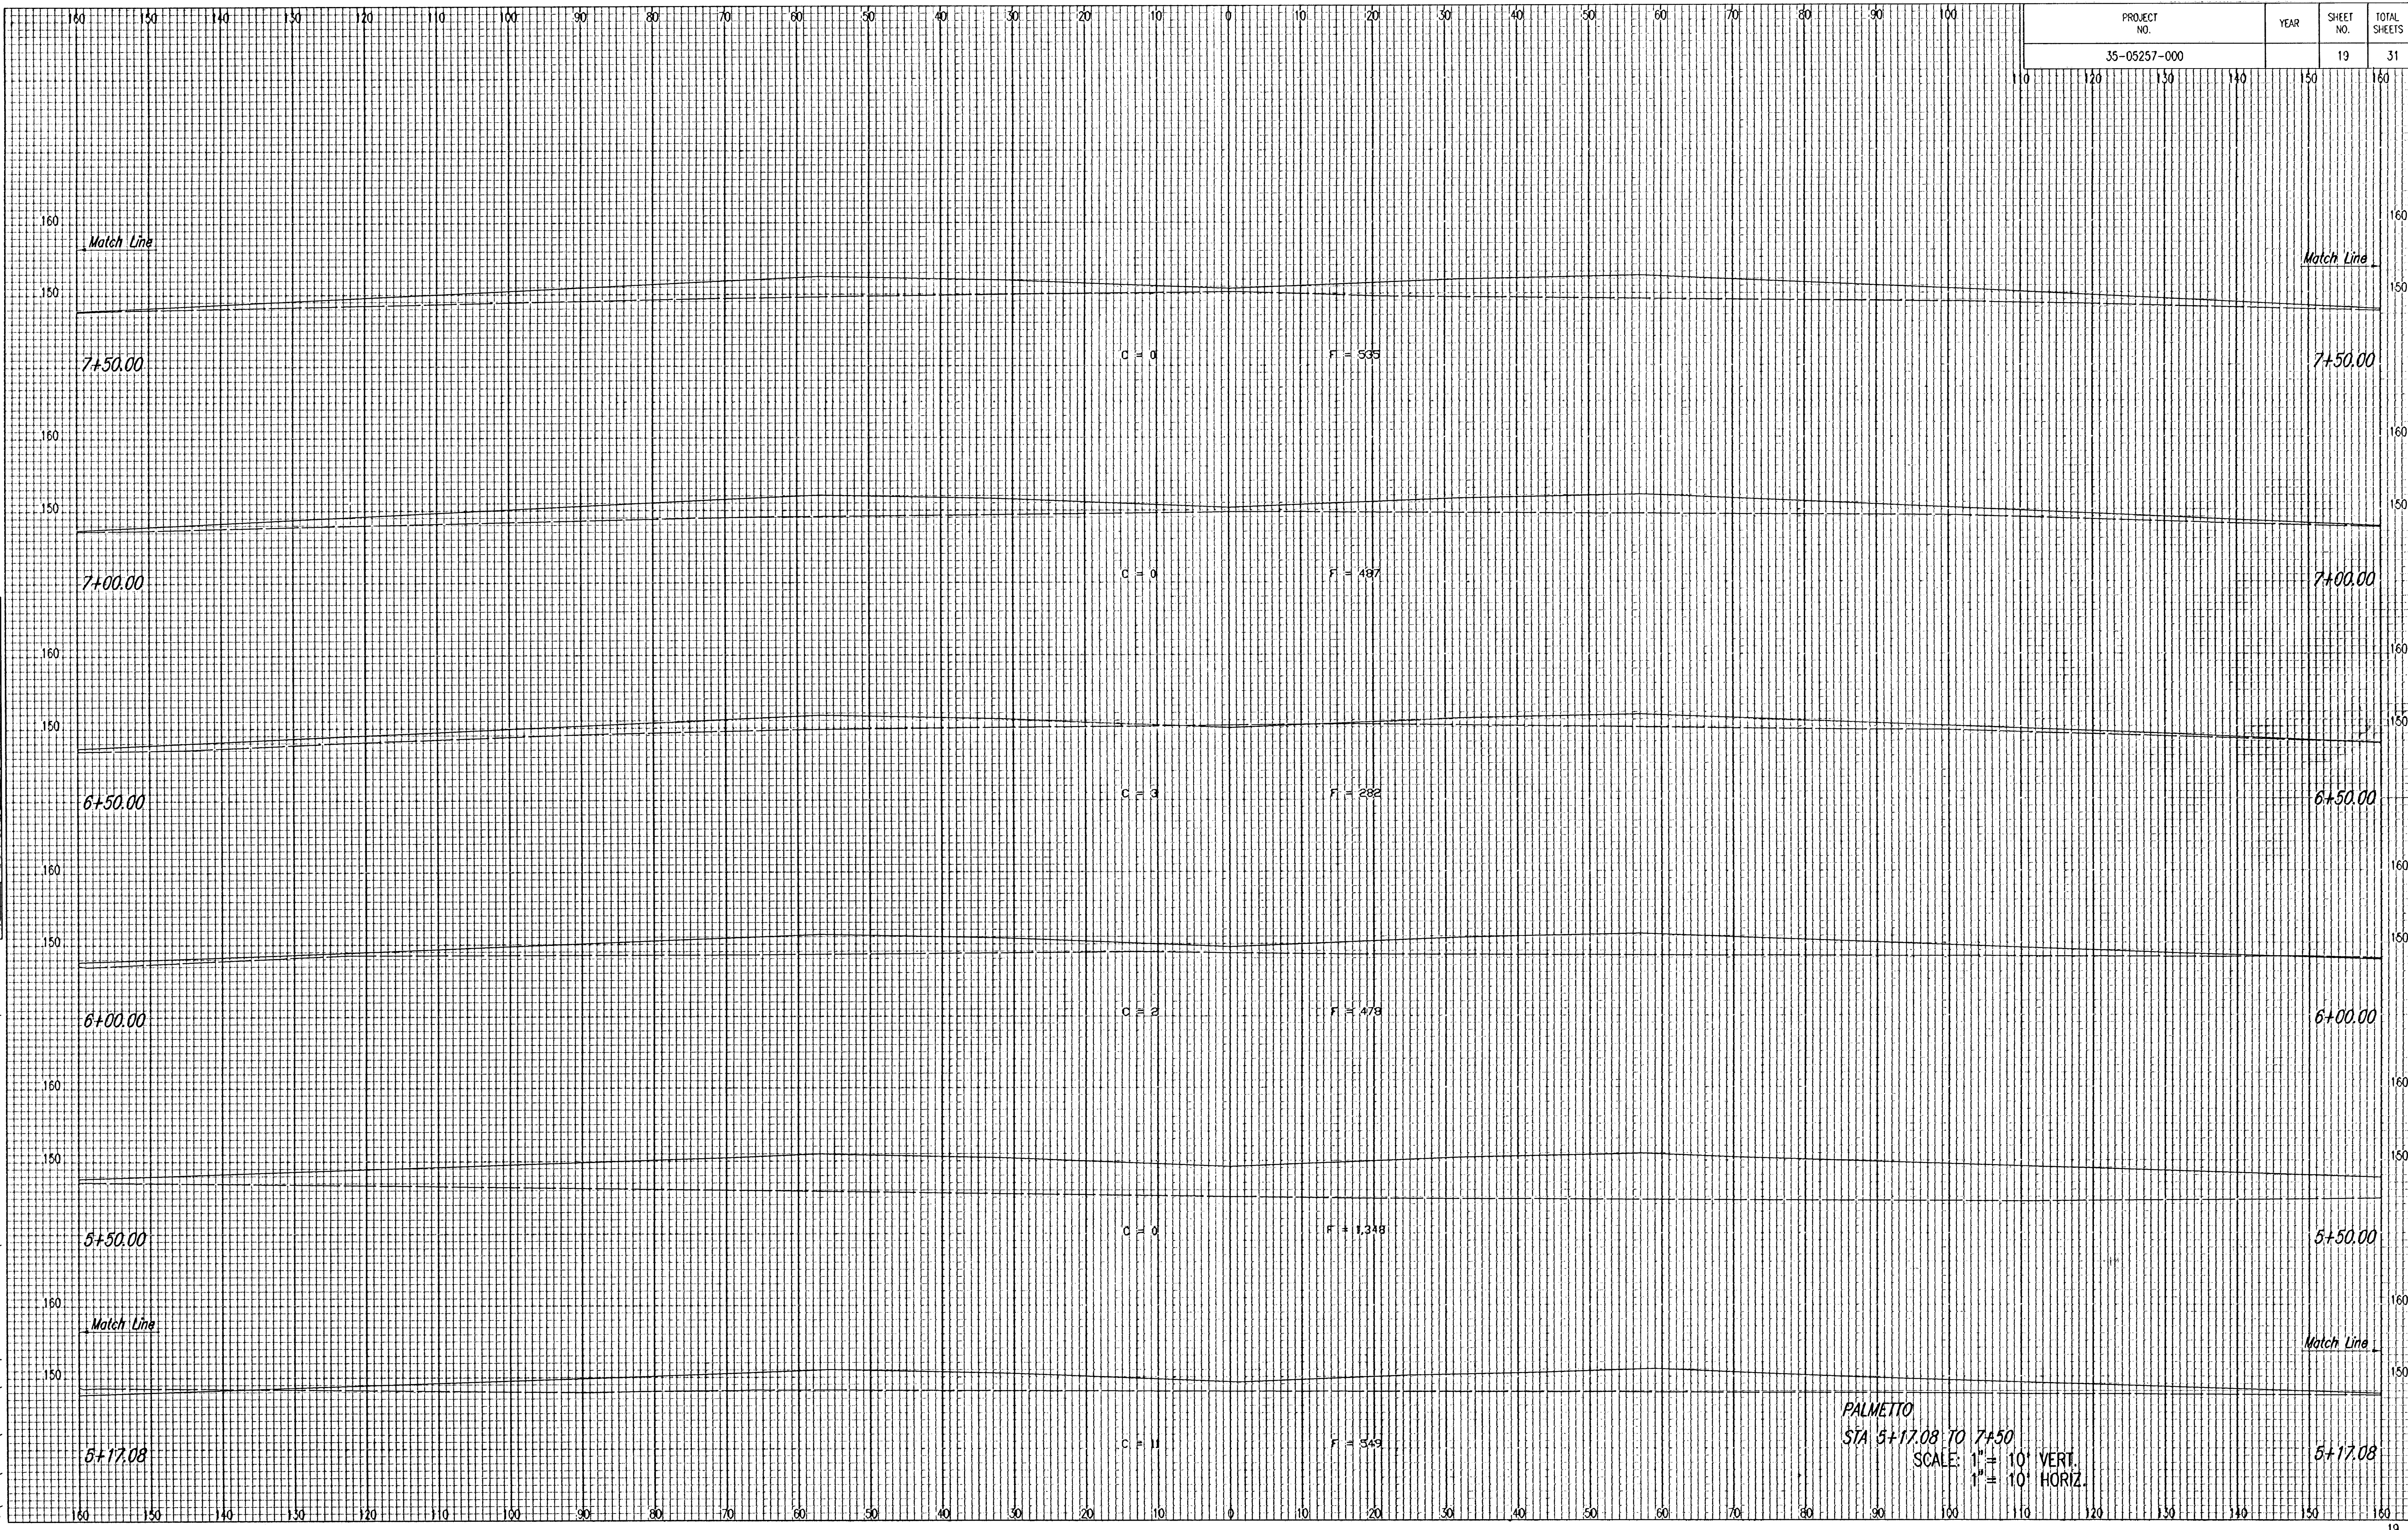

| NOTE BOOK | TEMPLATE |
|-----------|----------|
| NO. | NO. |

DSNR: BLB OPER: BUS SCALE: 1"=1.00
 C:\2005\05257\X-SECS\wpd ph1 sta 36 to 1650\05257-C-s003 06-16-2005 01:06:45 pm

PALMETTO
 STA 5+17.08 TO 7+50
 SCALE: 1" = 10' VERT.
 1" = 10' HORIZ.