


NOTE BOOK	TEMPLATE
NO.	AREAS
	CHECKED

DSNR: BLB OPER: BUS SCALE: 1"=100
 Q:\2005\05257\X-SECS\swd ph1 sta 36 to 1650\05257-C-s004 06-16-2005 01:07:03 pm

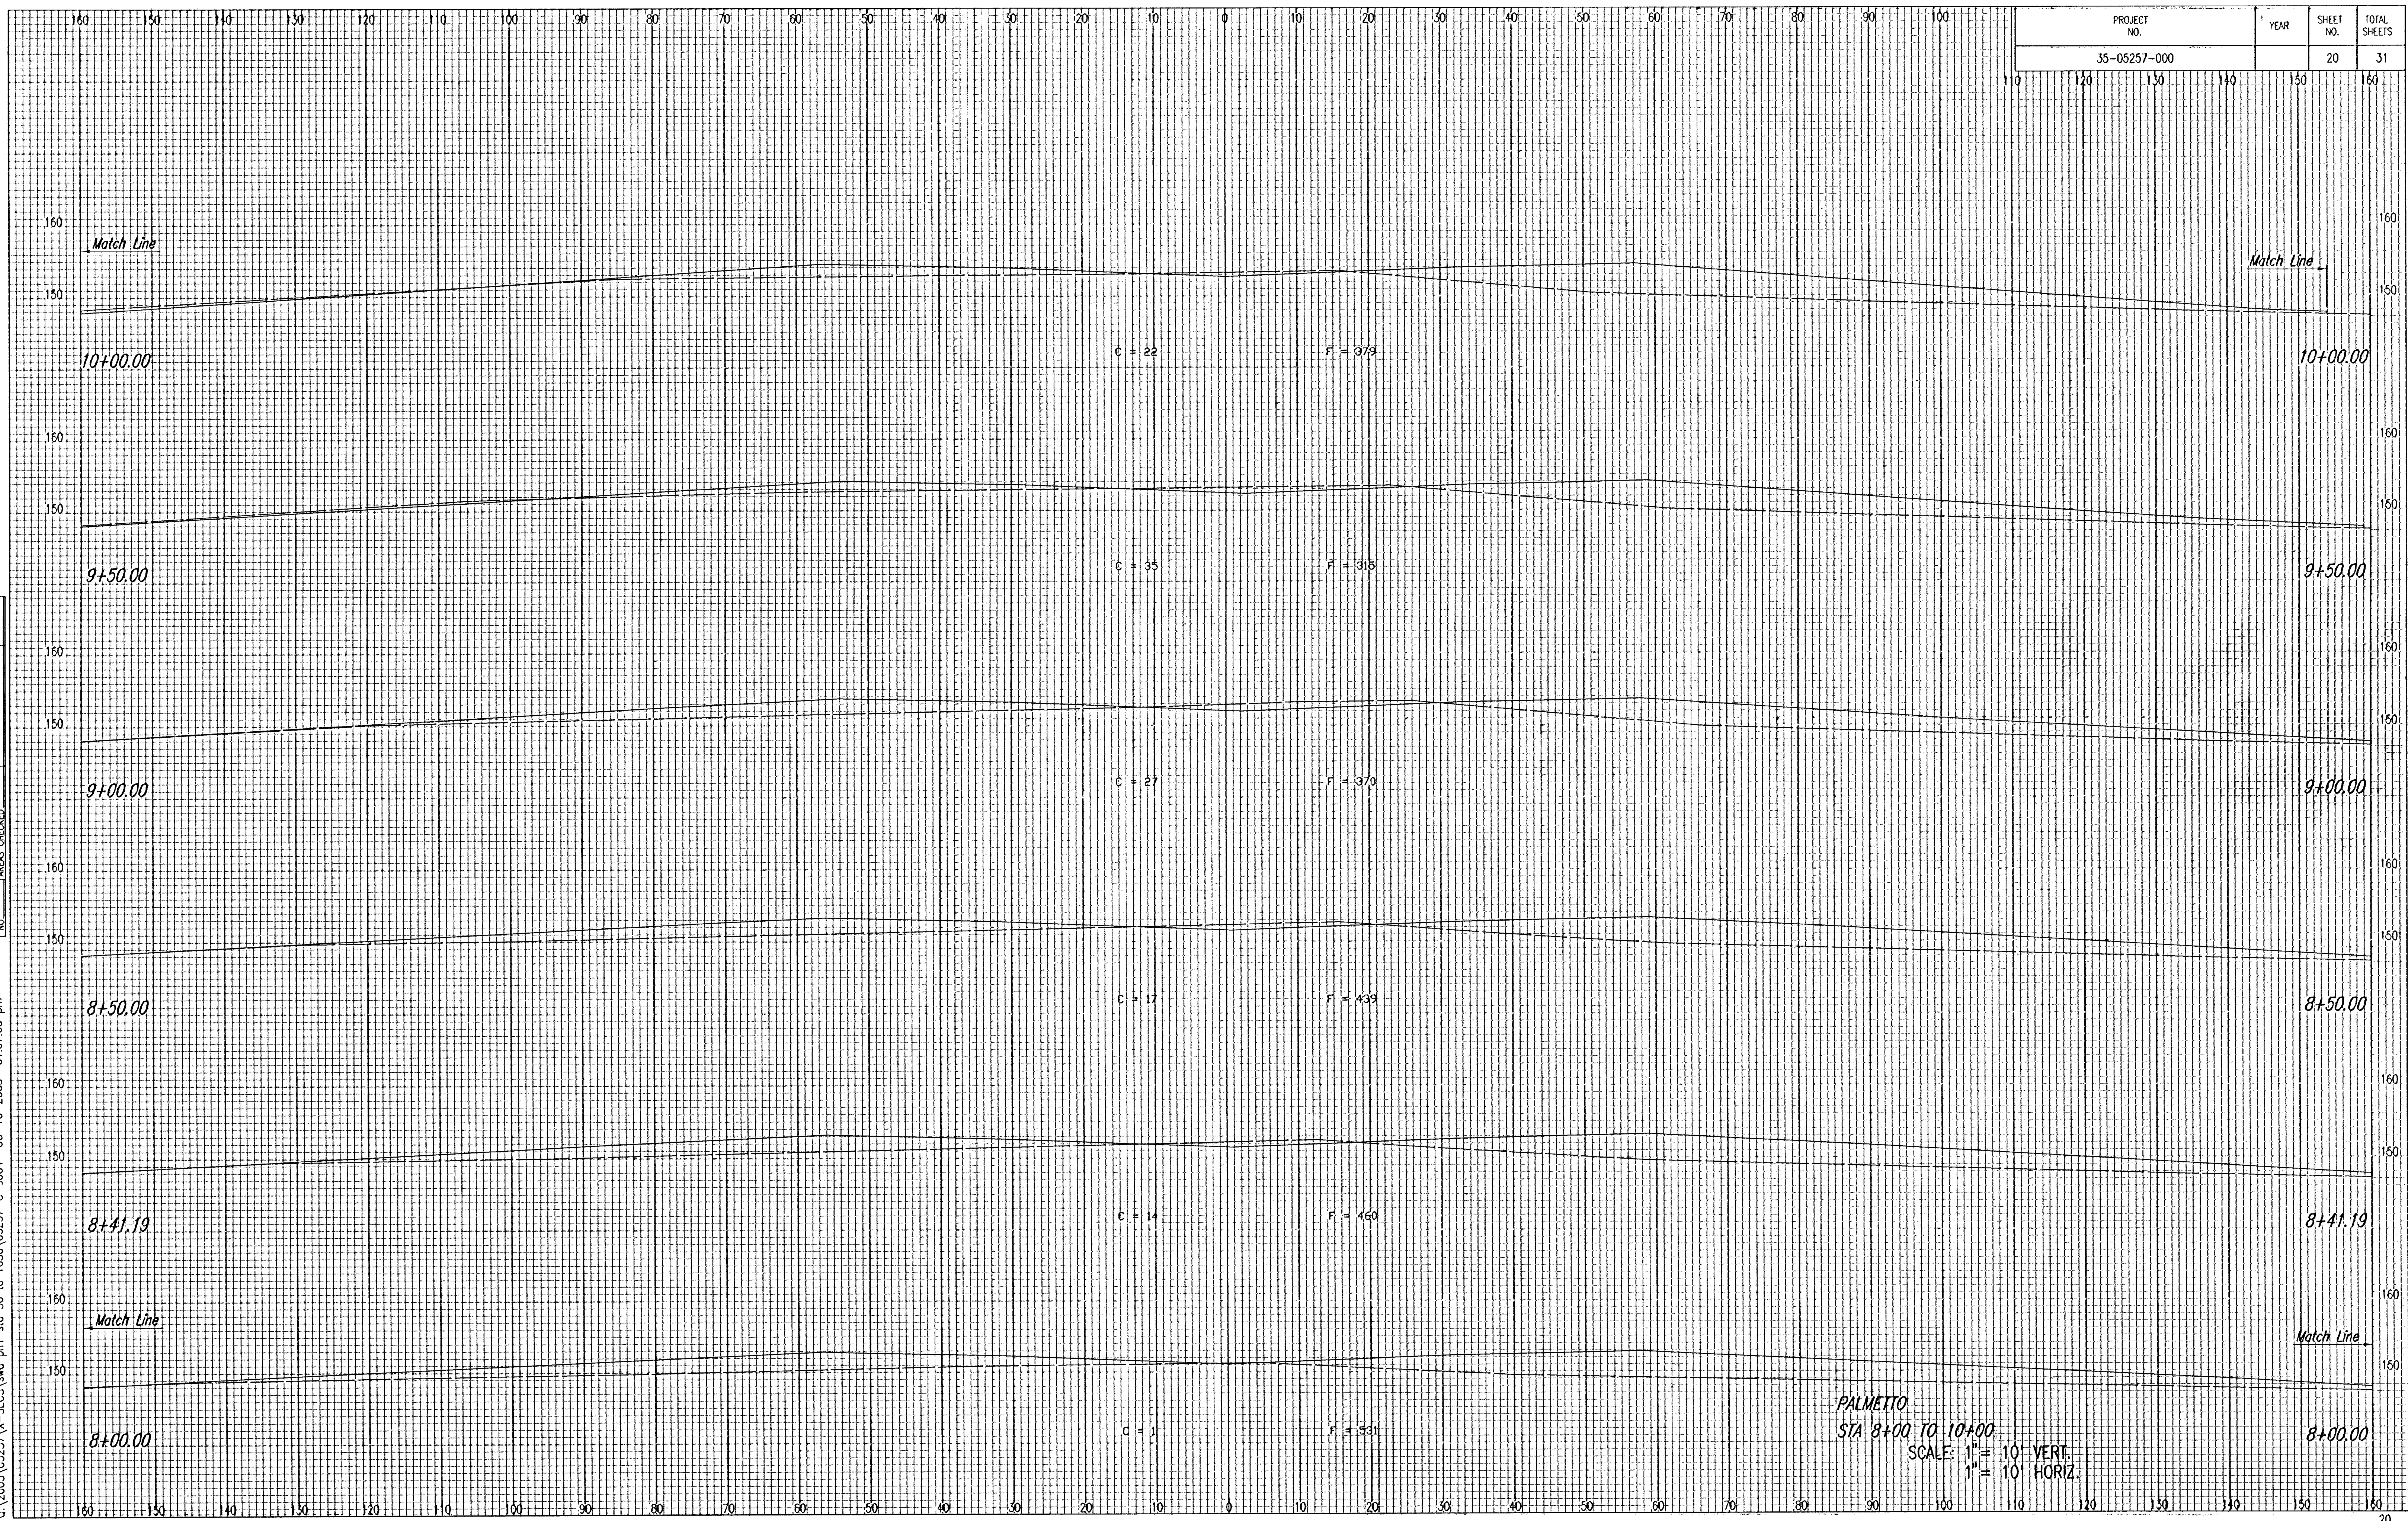

PROJECT NO.	YEAR	SHEET NO.	TOTAL SHEETS
35-05257-000		20	31