



DSNR: BLB OPER: BJS SCALE: 1"=40.00
 Q:\2005\05300\003\05300-003-C-MARKINGPLAN 10-18-2005 10:46:27 am

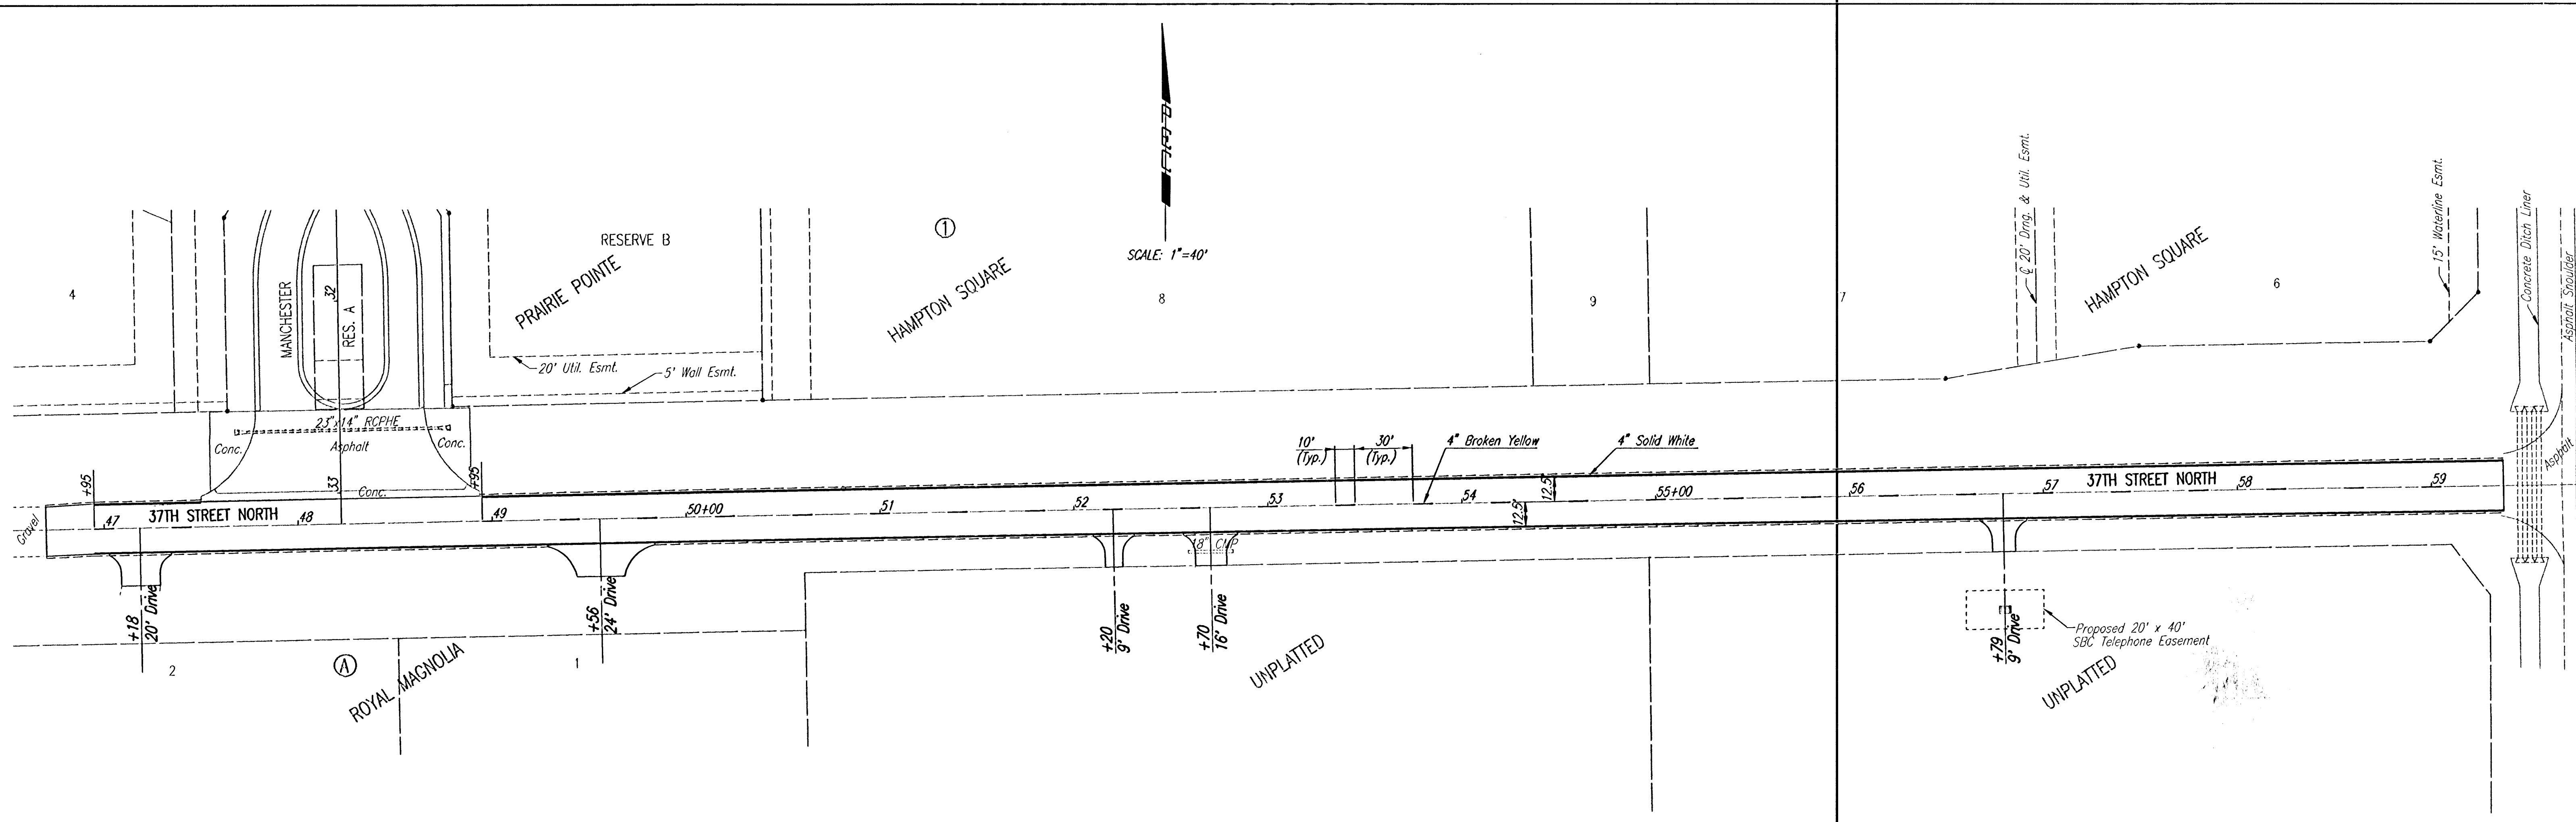

Notes:
 All single line dimensions to centerline of stripe.
 All markings on Bituminous Pavement shall be
 Thermoplastic Pavement Marking.

PAVEMENT MARKING SUMMARY		
PAVT. MARKING (THERMOPLASTIC)(WHITE)(4")	2,338	L.F.
PAVT. MARKING (THERMOPLASTIC)(YELLOW)(4")	280	L.F.

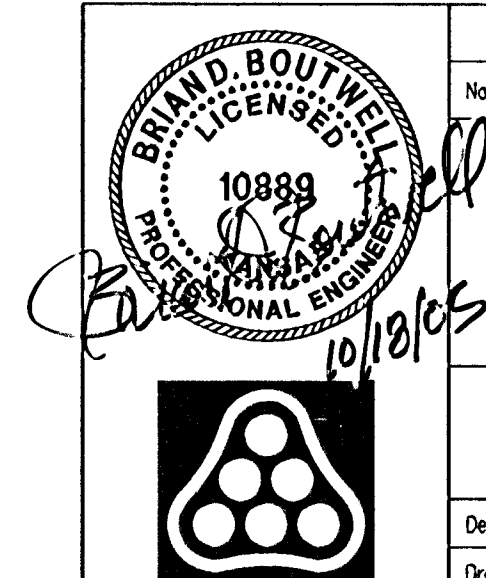

No.	Revision	By	Date
37TH STREET ASPHALT MAT PAVING			
PAVEMENT MARKING PLAN			
JAMES L. ARMOUR, P.E. - CITY ENGINEER CITY OF WICHITA PROJECT NO. 472-84044			
Professional Engineering Consultants, P.A. 303 S. TOPEKA • WICHITA, KANSAS 67202 316-262-2691 • FAX 316-262-3003			
Designed by	BDB, BLB	Job No.	35-05300-003
Drawn by	BMM, BJS	Date	June 2005
			Sheet 8 of 16