


NOTE BOOK	DATE
NO.	AREAS
	CHECKED

DSNR: BMM OPER: BUS SCALE: 1"=1.00
Q:\2005\05300\003\X-SEC\5005 10-18-2005 10:58:06 am

PROJECT NO.	YEAR	SHEET NO.	TOTAL SHEETS
35-05300-003	2005	16	16

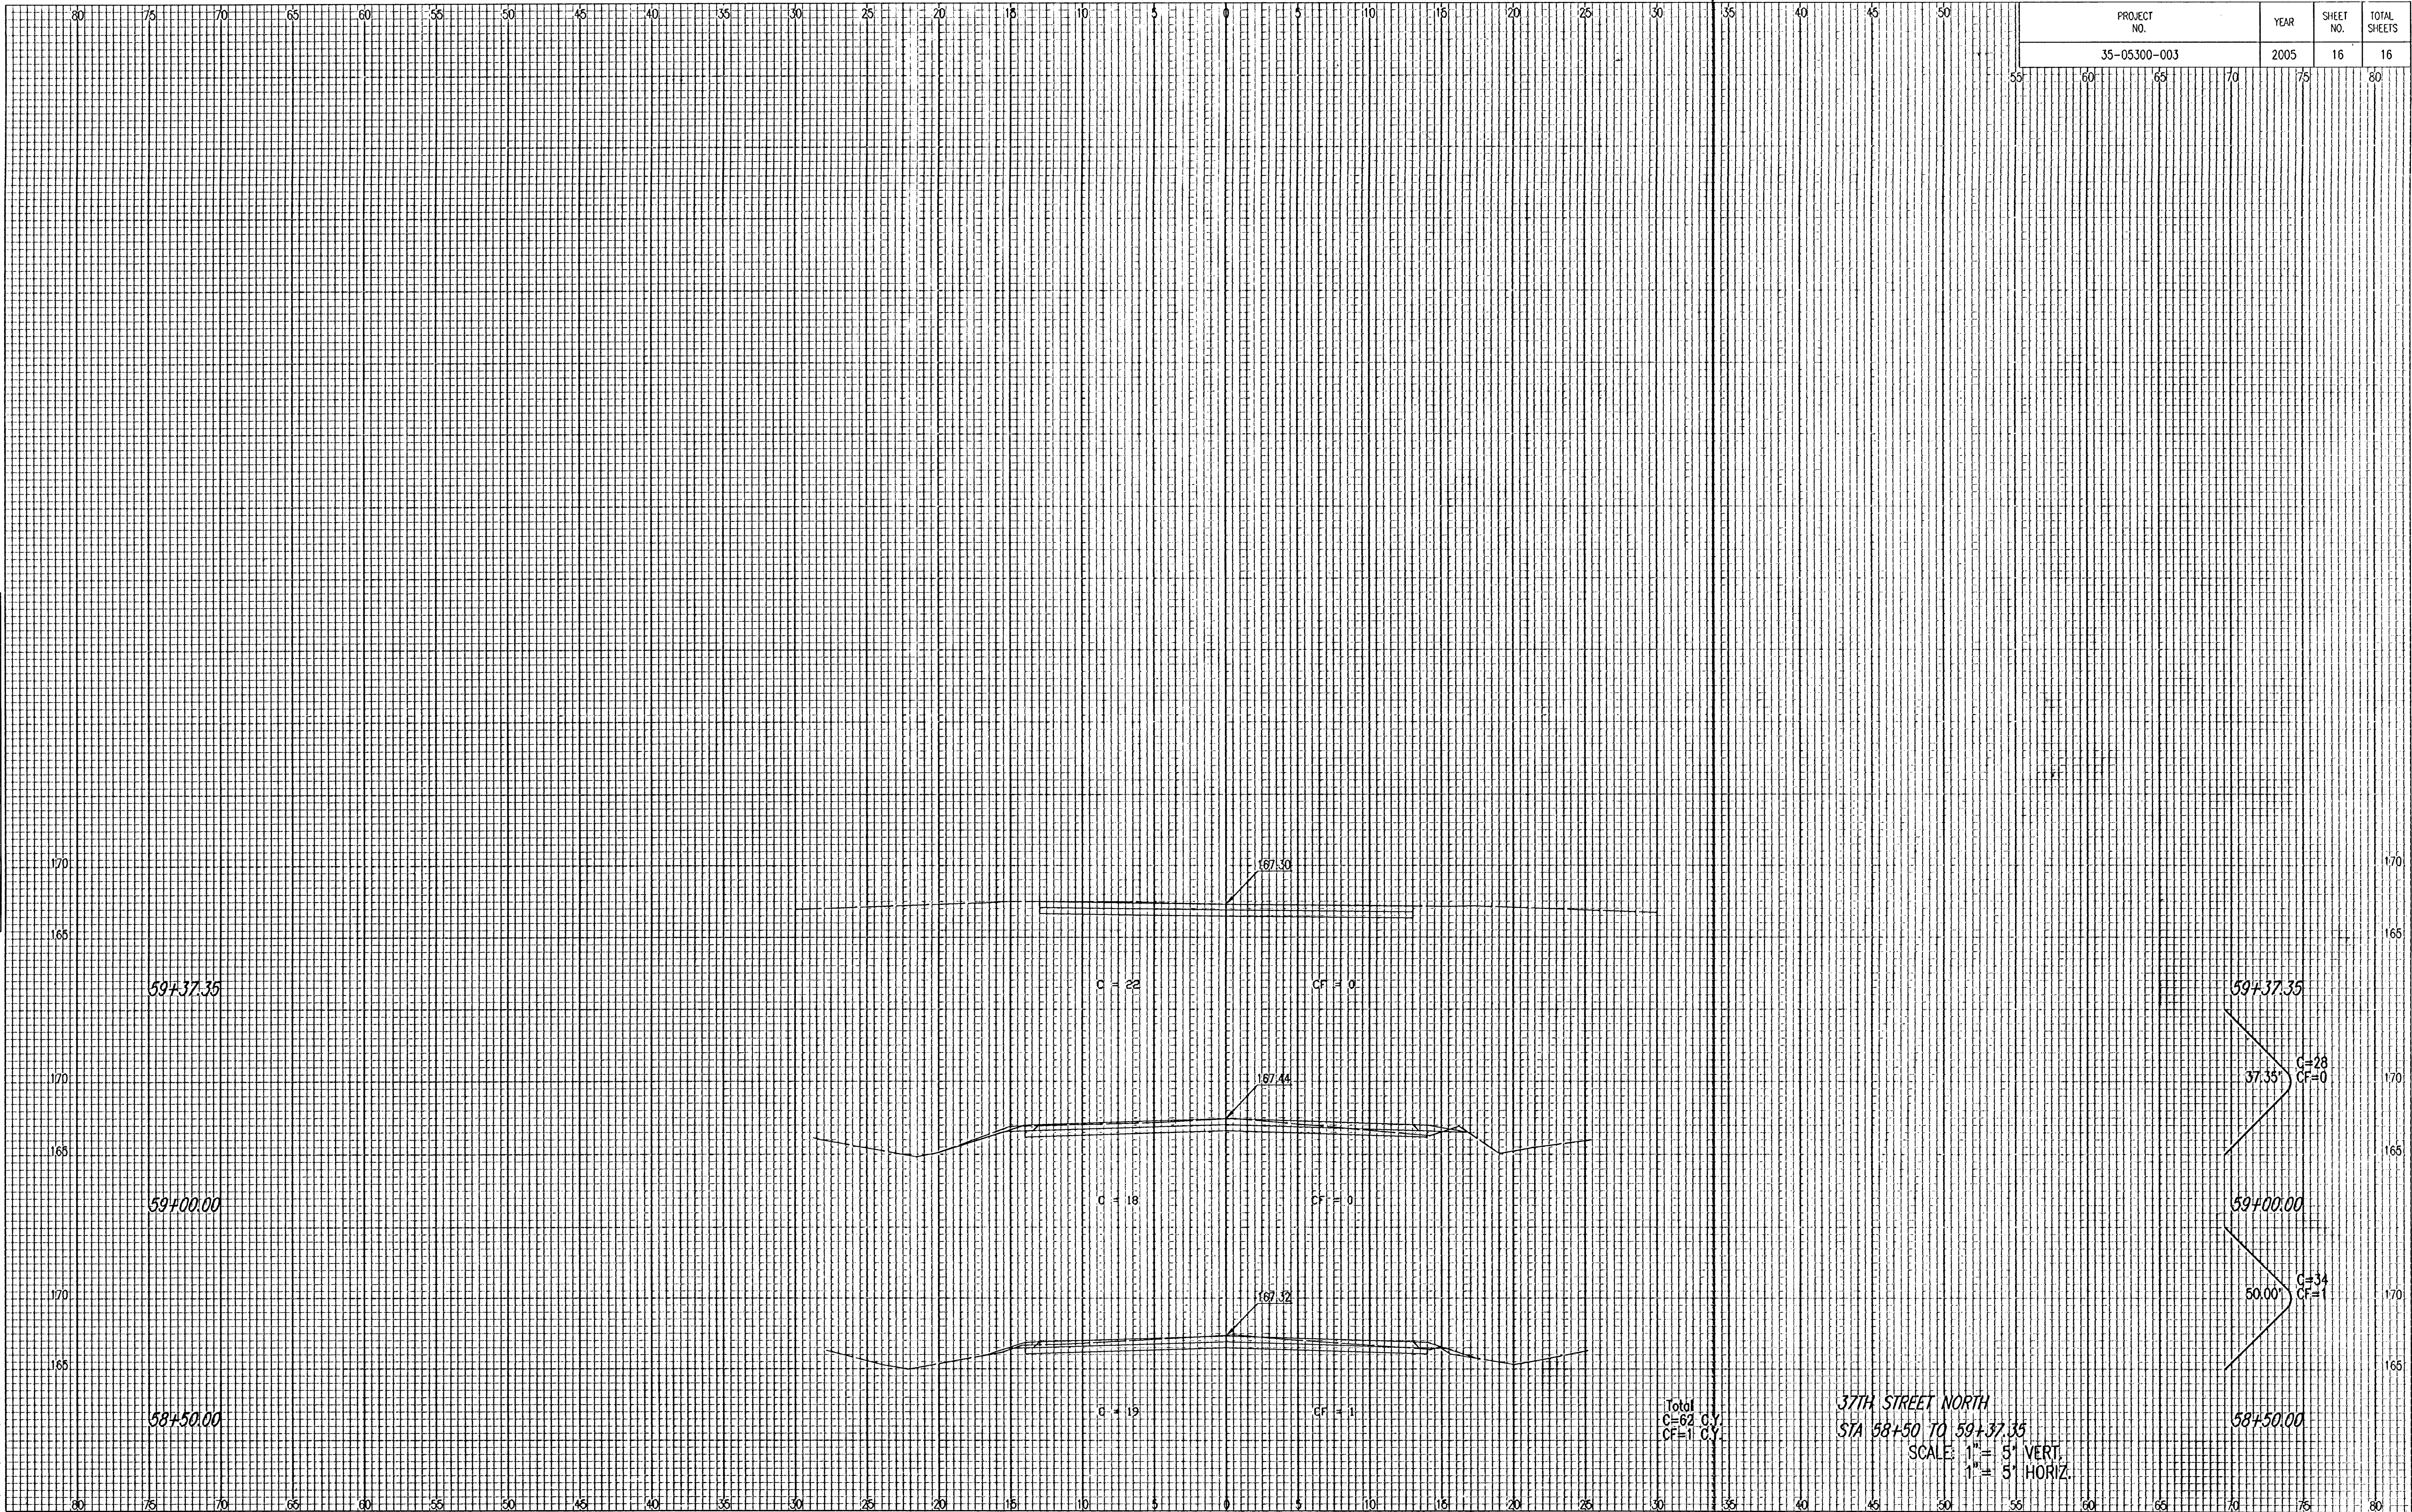

Total
C=62 C.Y.
CF=1 C.Y.

37TH STREET NORTH
STA 58+50 TO 59+37.35
SCALE: 1"= 5' VERT.
1"= 5' HORIZ.

10-18-05-01