


MATCH LINE
Sta. 2+500.00

T.V. Realty LLC

CENTRAL AVENUE

TYLER ROAD

SCALE: 1" = 20'

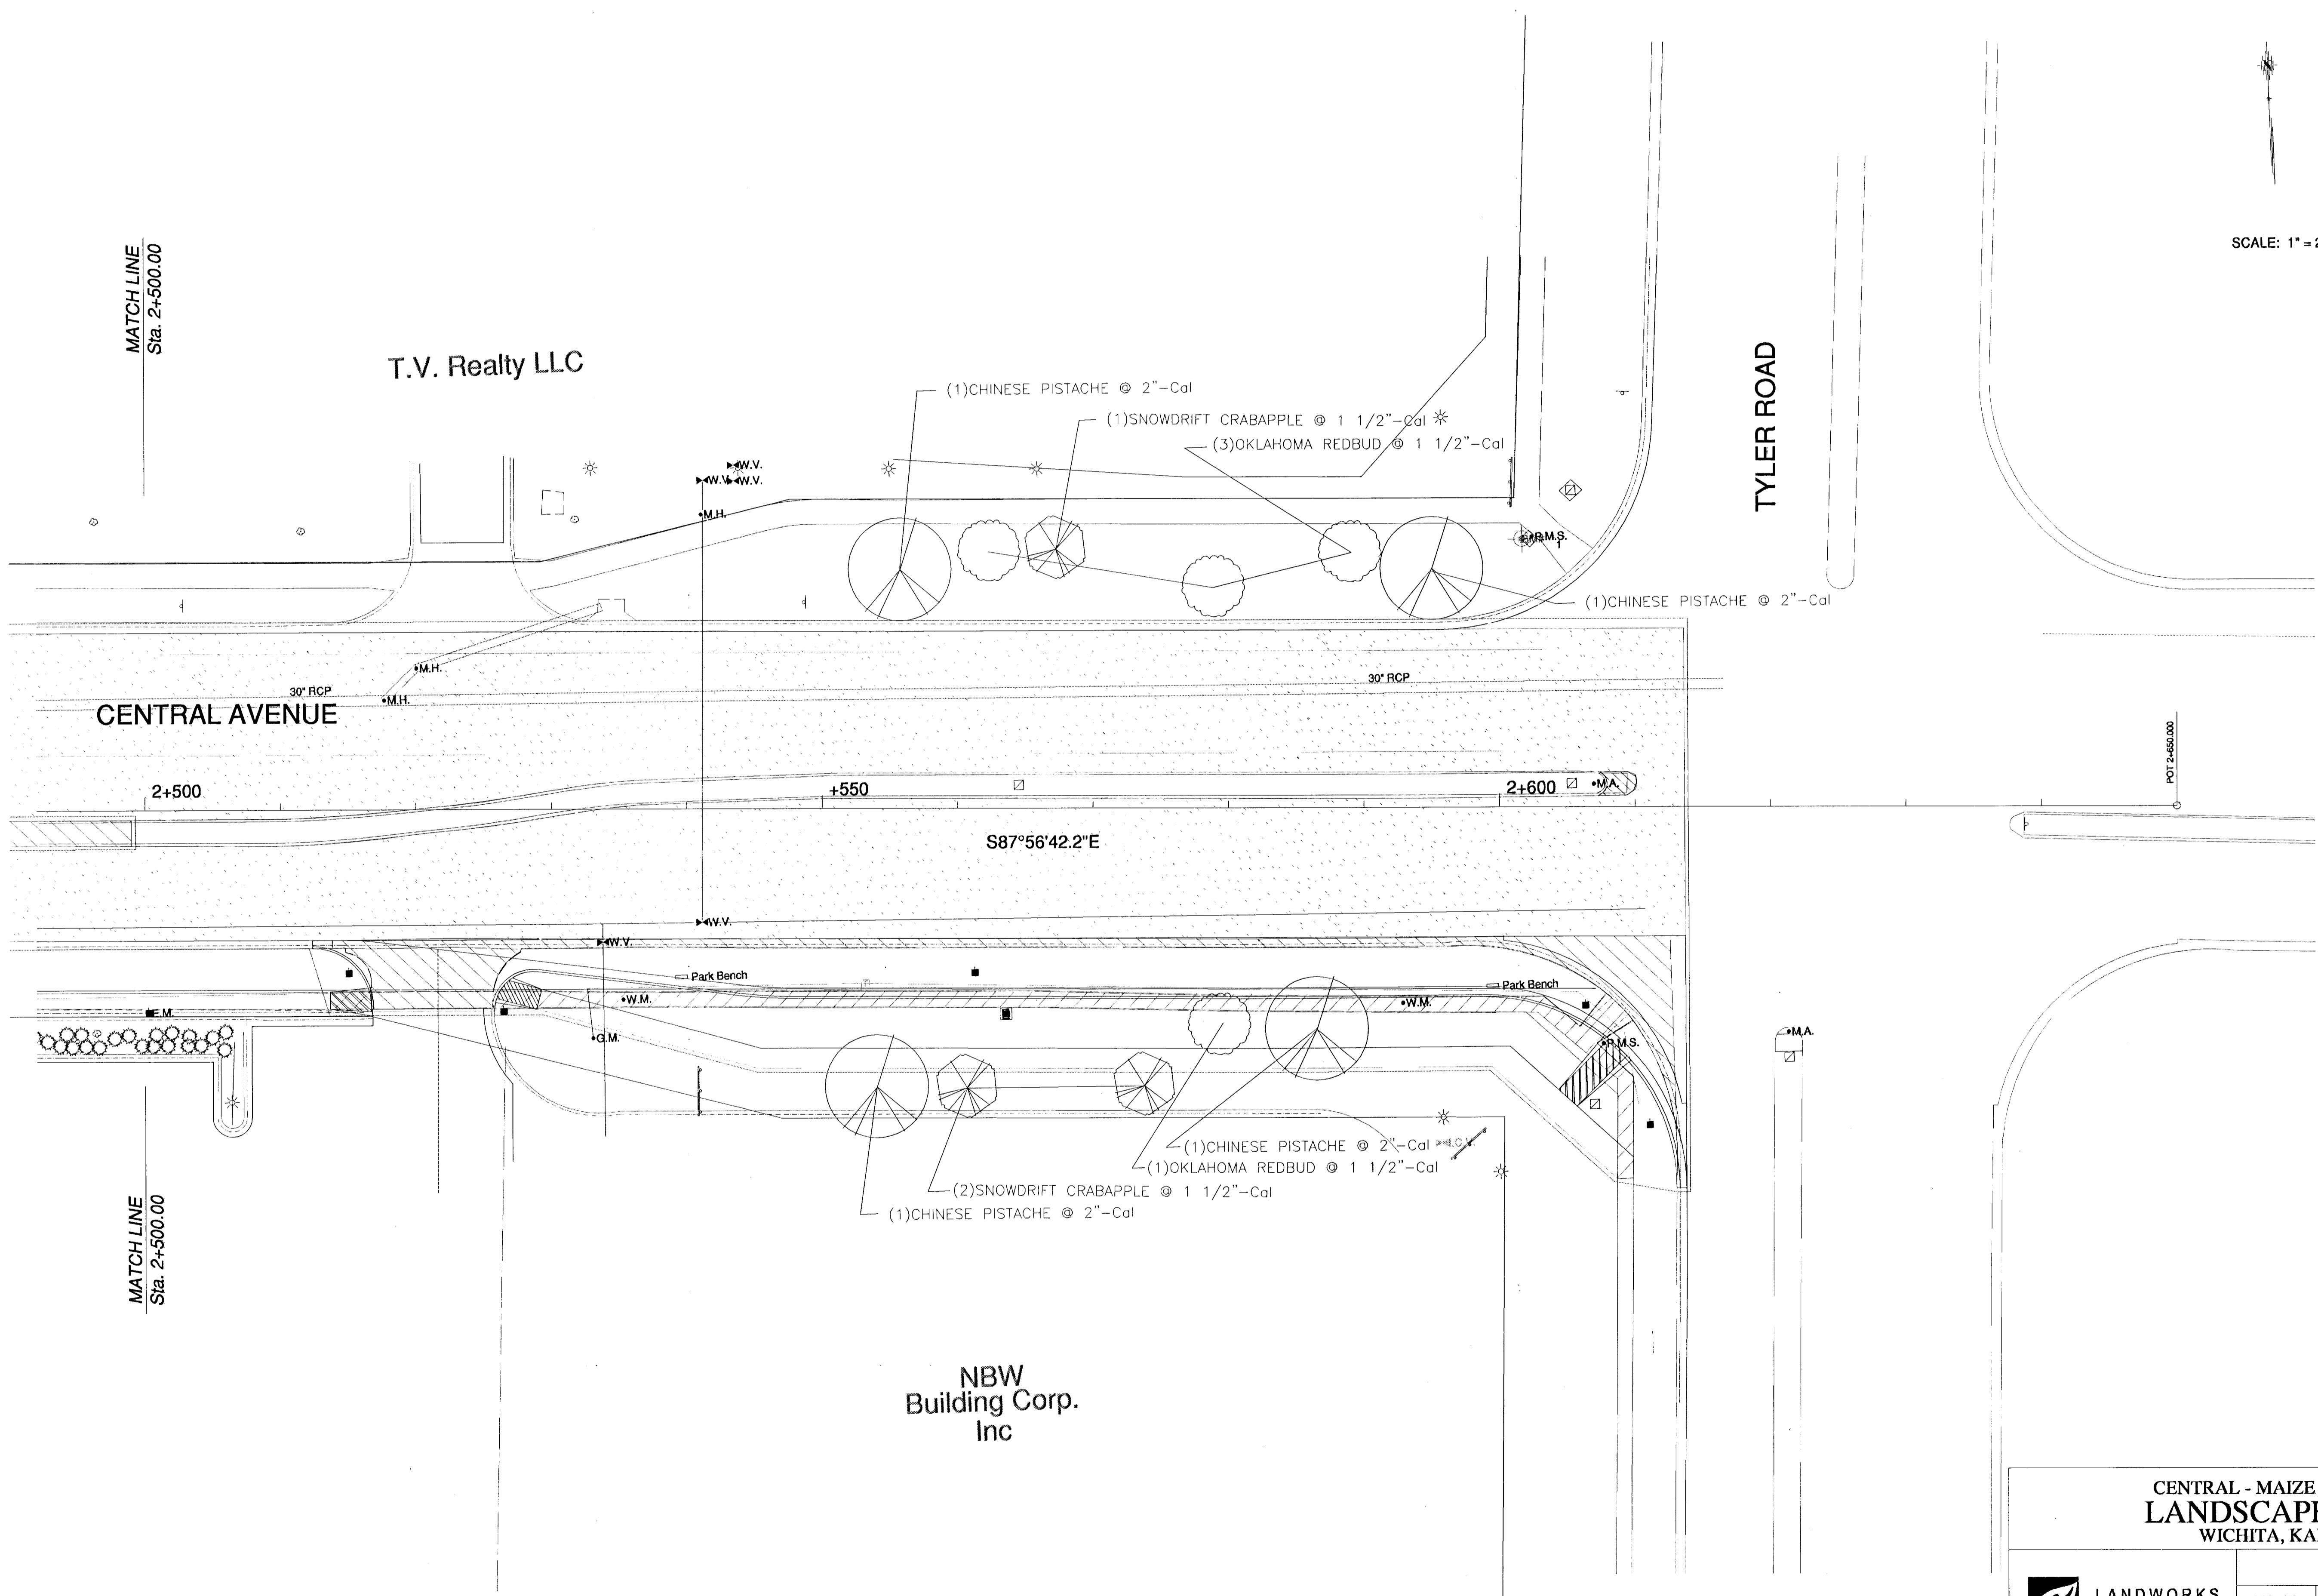

MATCH LINE
Sta. 2+500.00

NBW
Building Corp.
Inc

CENTRAL - MAIZE TO TYLER
LANDSCAPE PLAN
WICHITA, KANSAS



PROJECT NUMBER			
LWS NO	FILE	DATE	SHEET
CLM	plan10	11/2003	11
DESIGN	DRAWN	REVISED	OF
CLM	CLM		12

P.O. BOX 3783 OLATHE, KS 66063 913-780-8707