


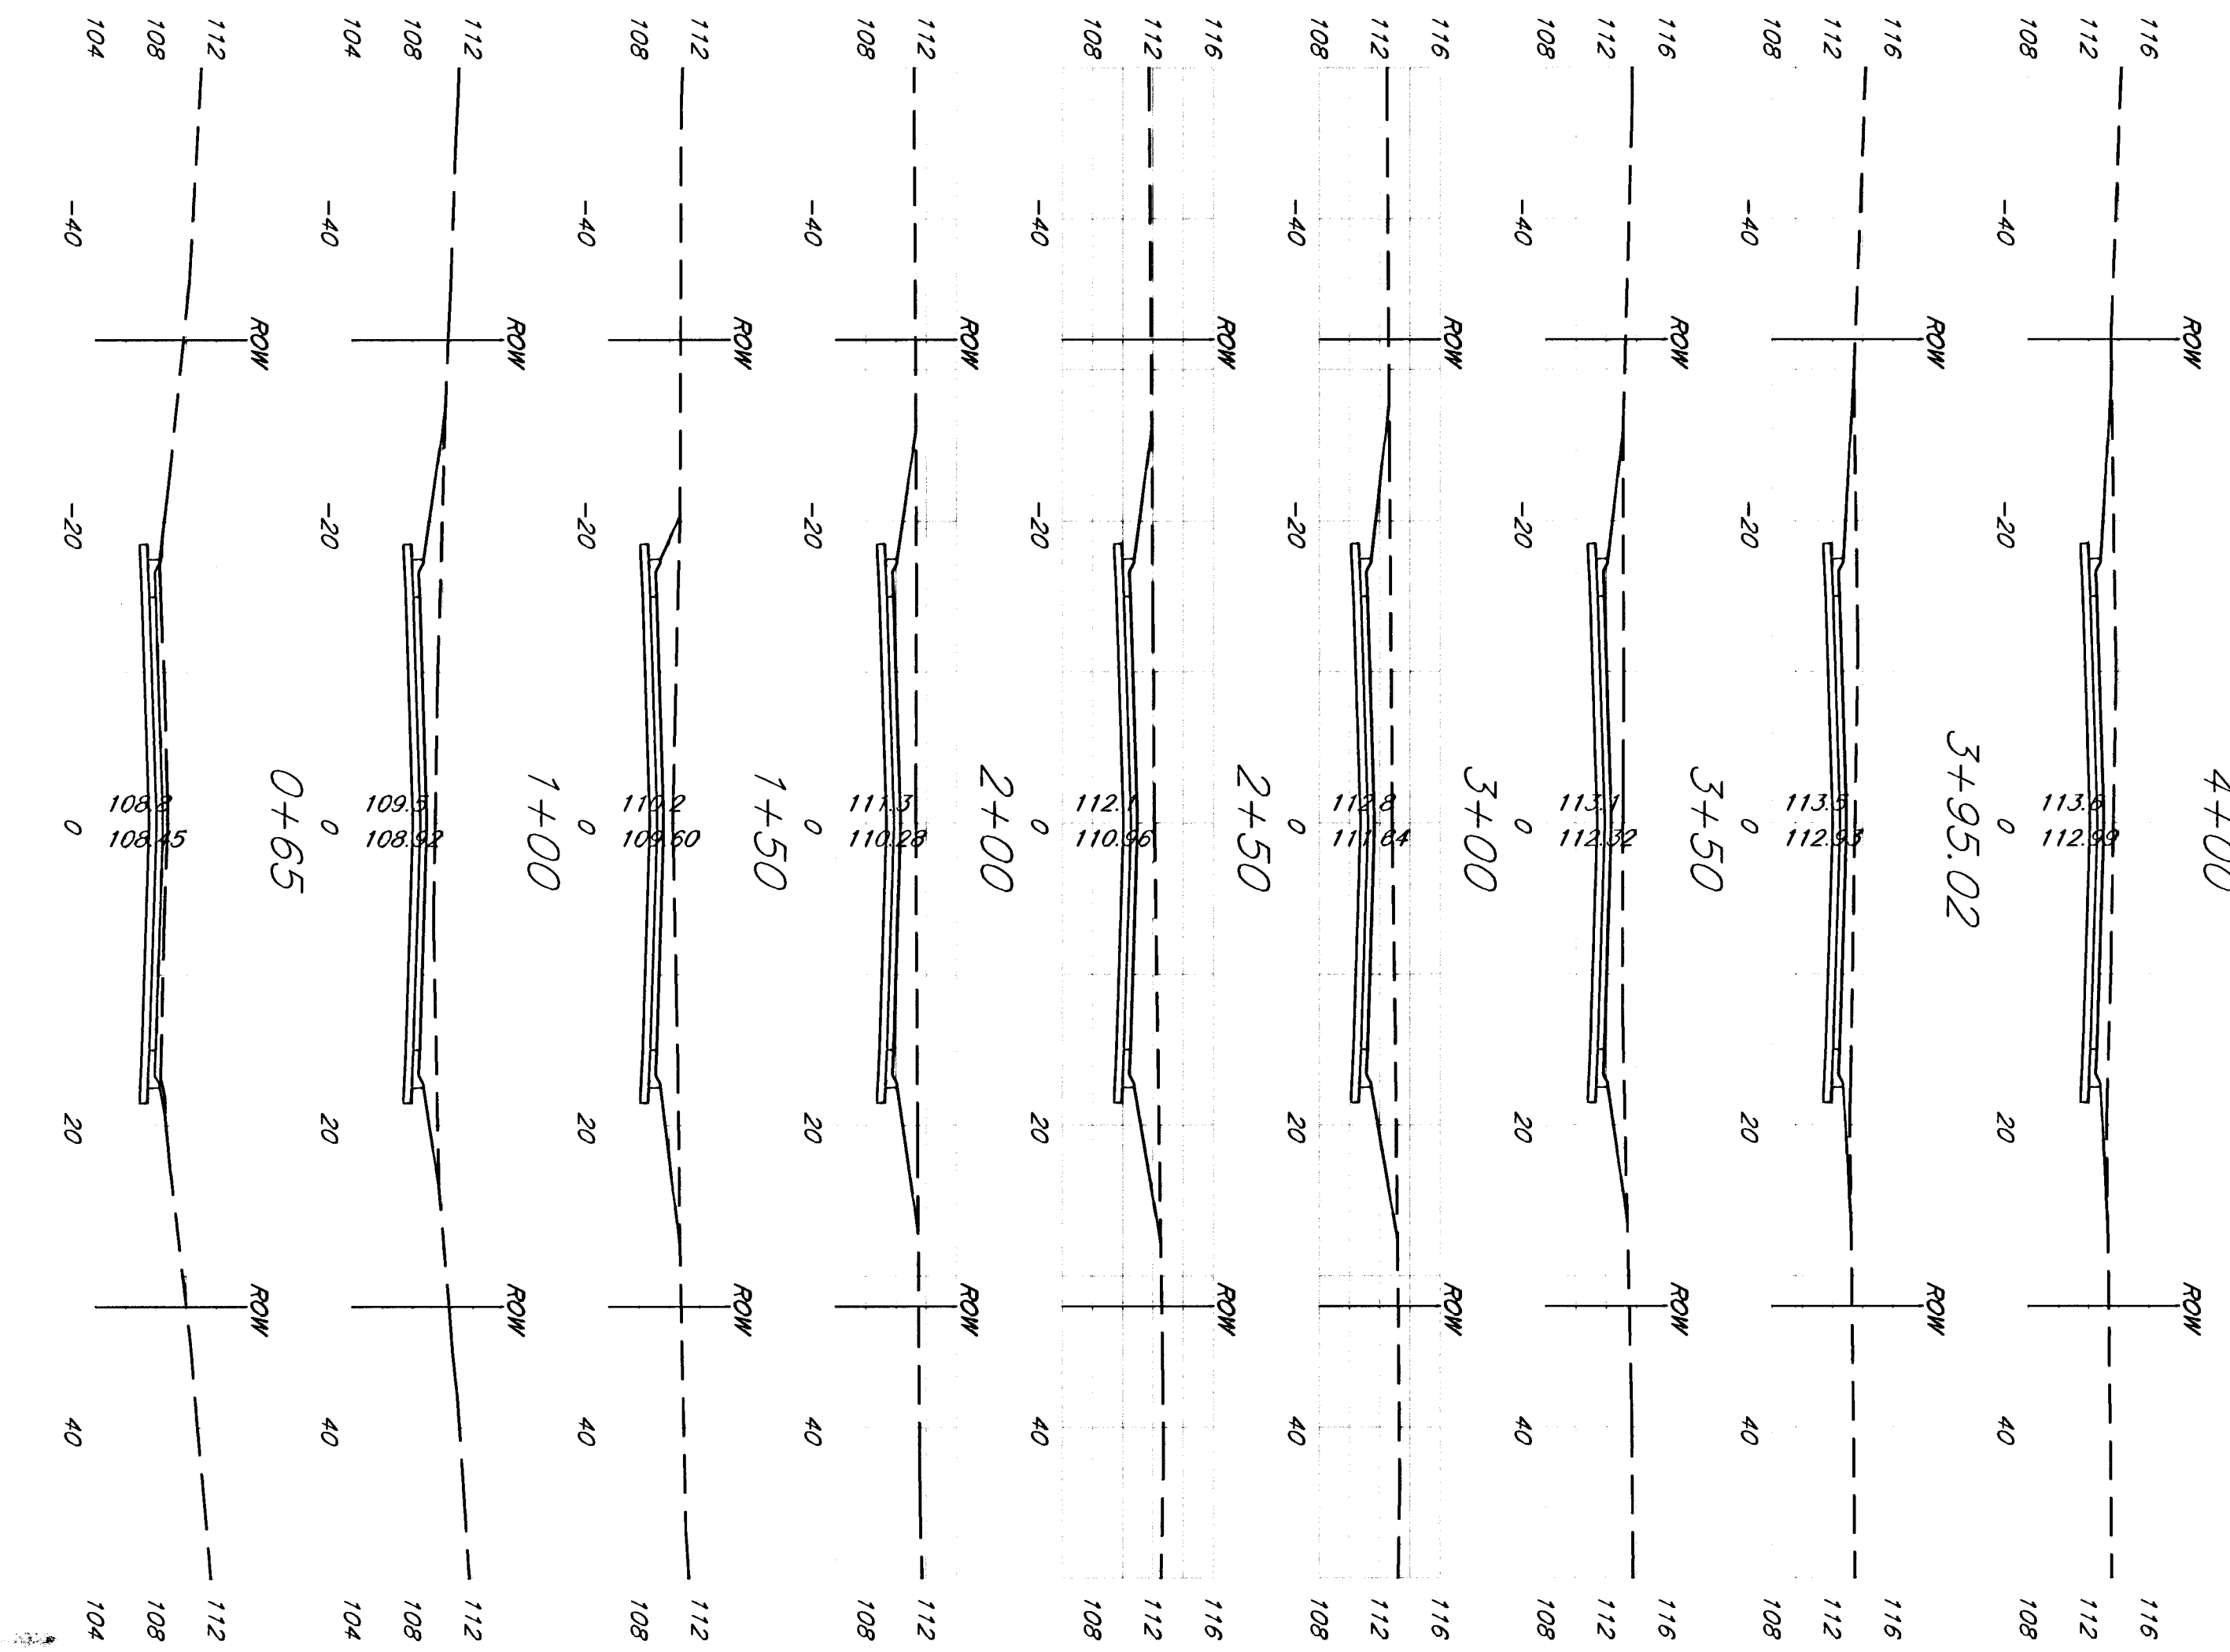

Wichita, KS

Cross Sections

Timber Lake Estates 4th Addition

DESIGN KM		DRAWN JO		REVISION 9/22/05	
516 S. Market, Wichita, KS 67202		316/264-0242		PROJ. NO. 108100	
DATE 7/2005		DATE 7/2005		SHEET 8	
OF 9		OF 9		OF 9	