

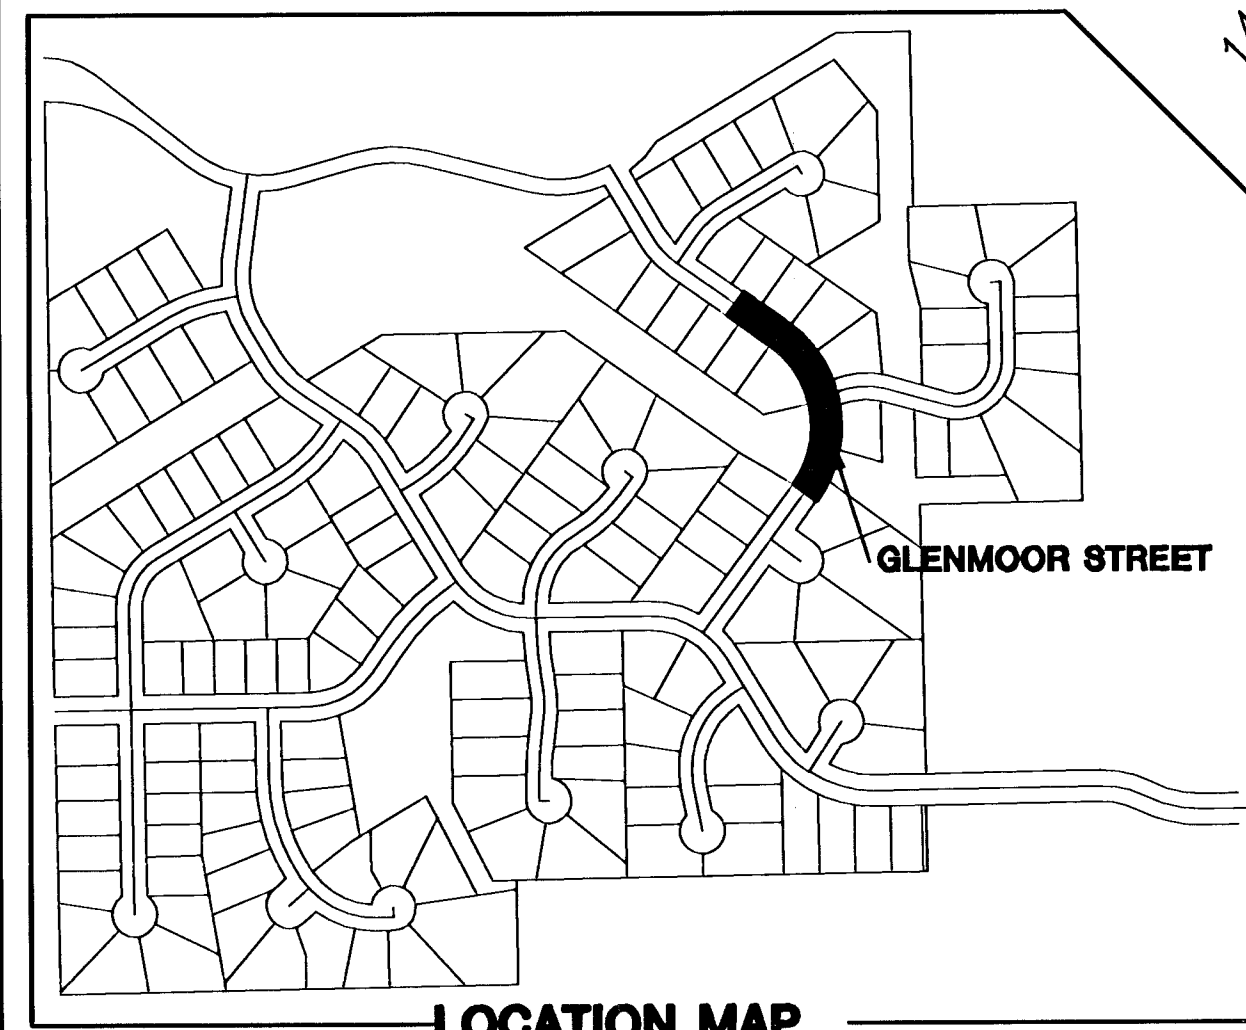


1. TOP OF CURB ELEVATIONS SHOWN ARE FOR FULL CURB. CONSTRUCT CURB AS NOTED.
2. CONTRACTOR SHALL REMOVE ALL TREES WITHIN ROAD RIGHT-OF-WAY.
3. CURVE DATA FOR CURVES LABELED (C#) MAY BE FOUND ON SHEET 15.

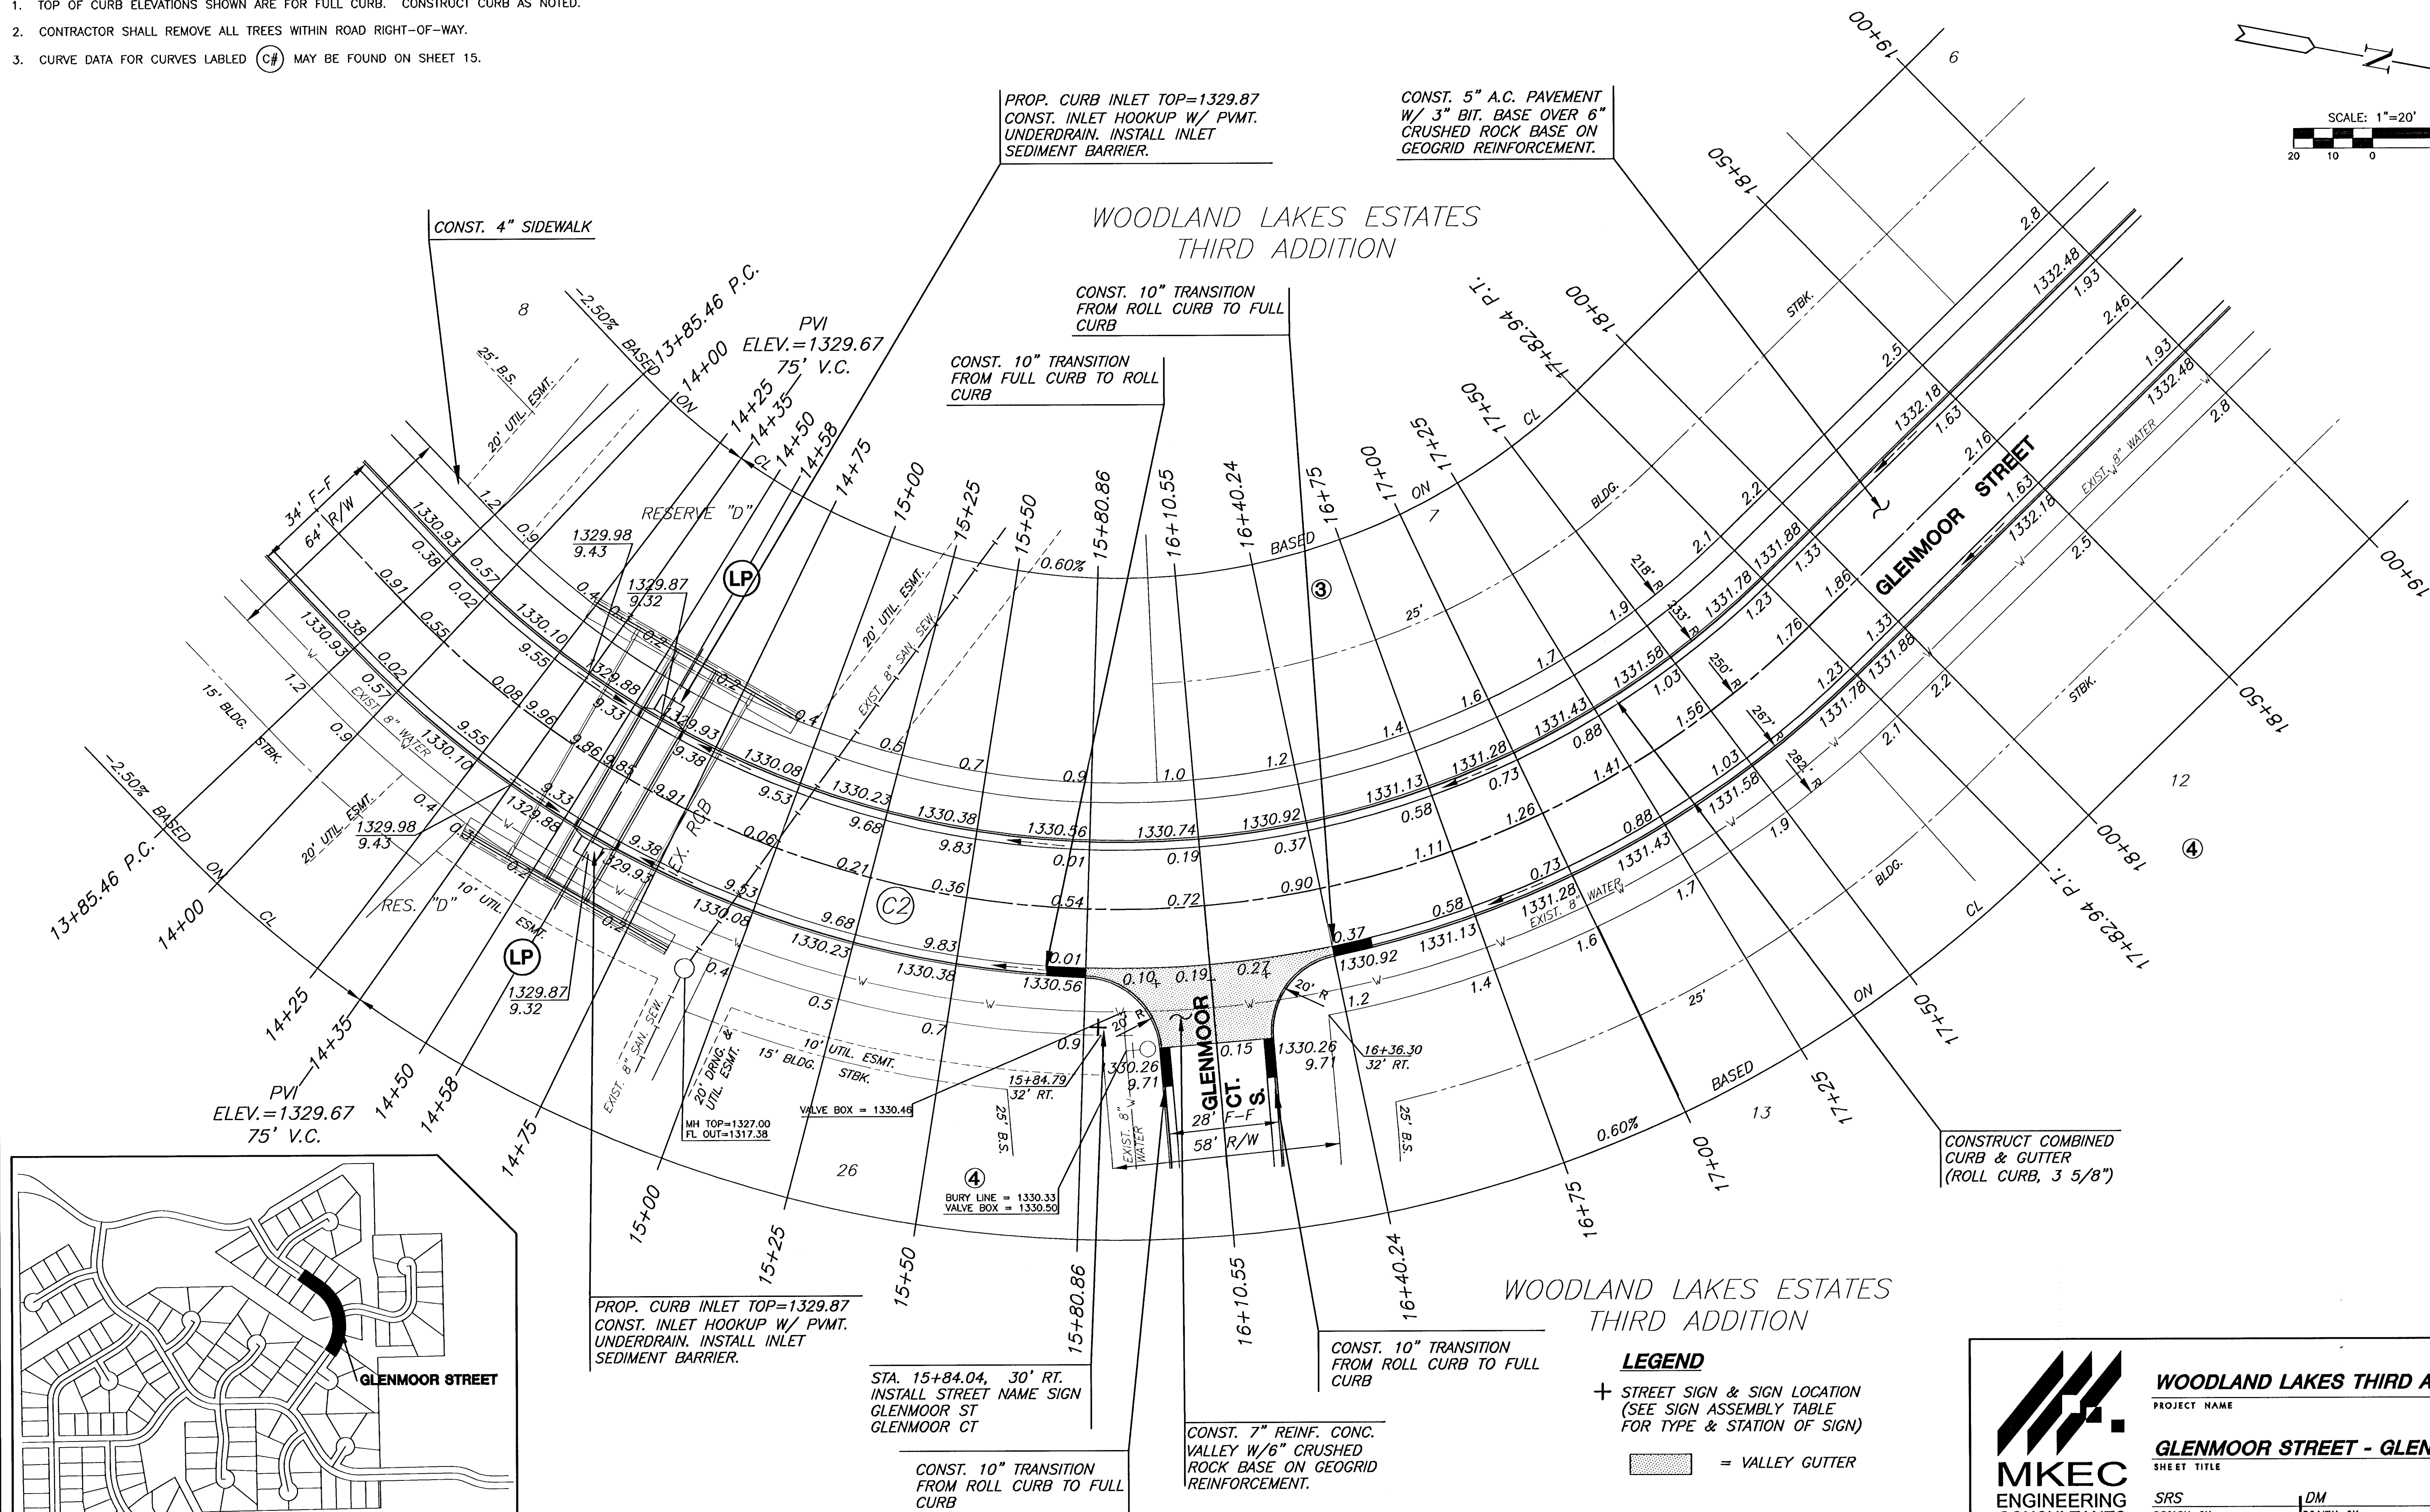

—LOCATION MAP

H:\CIVIL\95058\02172\dwg\Pav\GLENMOOR\02172E3.dwg

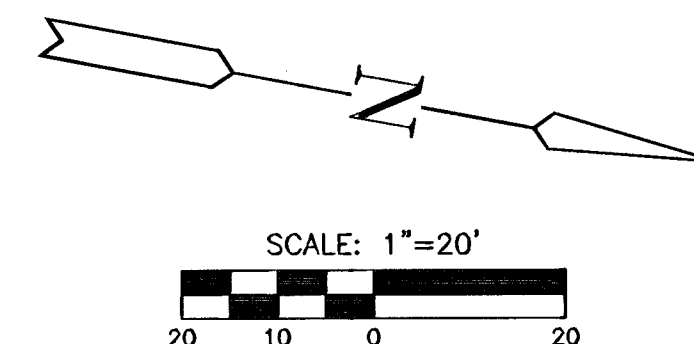

WOODLAND LAKES THIRD ADDTION

GLENMOOR STREET - GLENMOOR PHASE

SRS DM SRS
DESIGN BY: DRAWN BY: CHECKED BY:

MAY 2005	02172E3	10 / 29
DATE	JOB NO.	SHEET/OF