
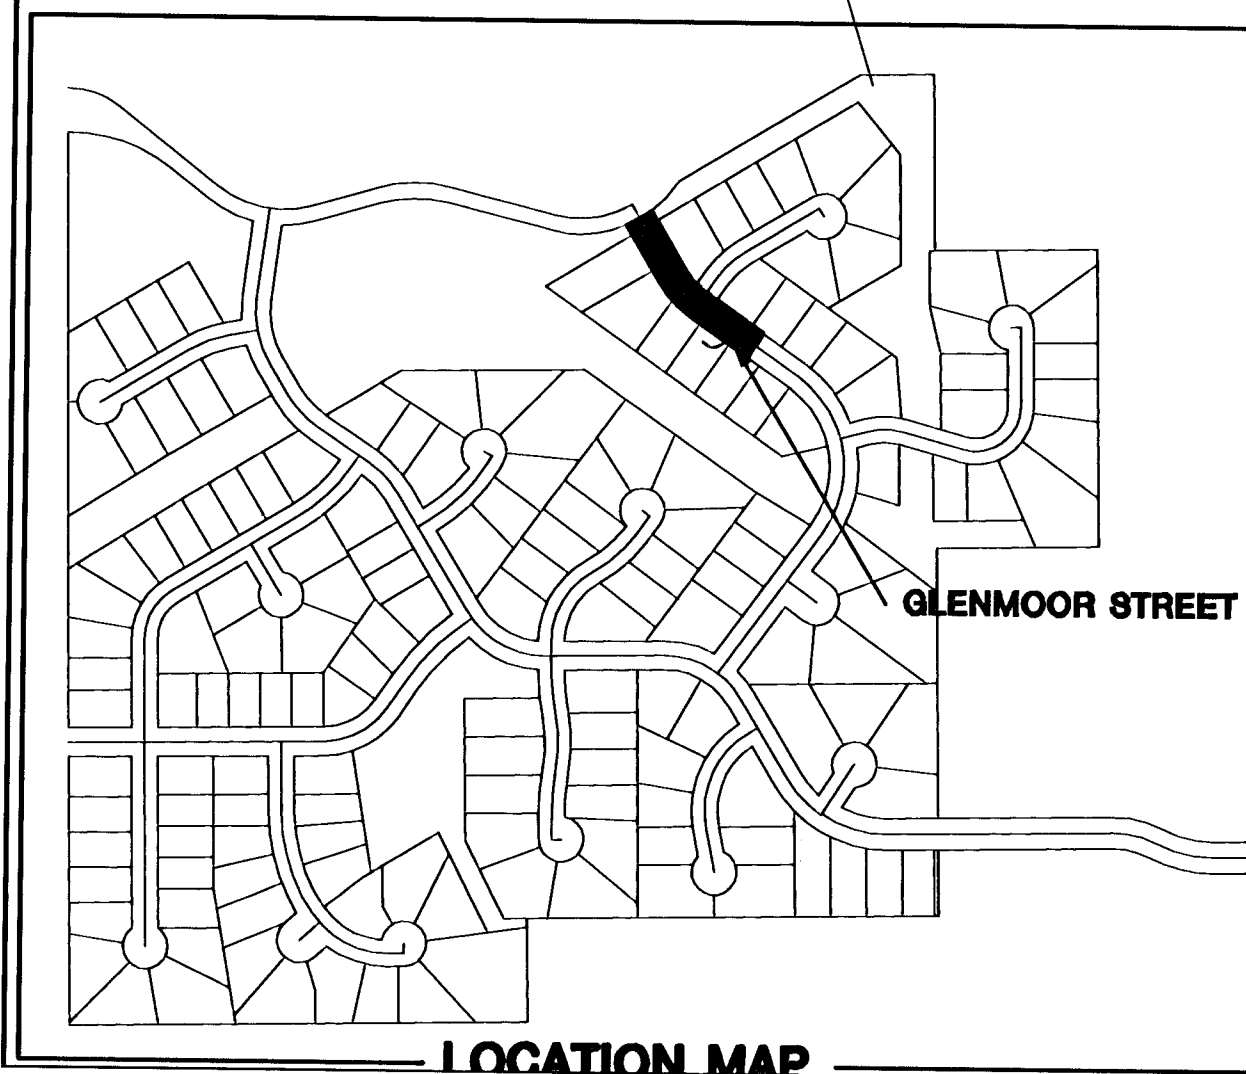


WOODLAND LAKES ESTATES THIRD ADDITION

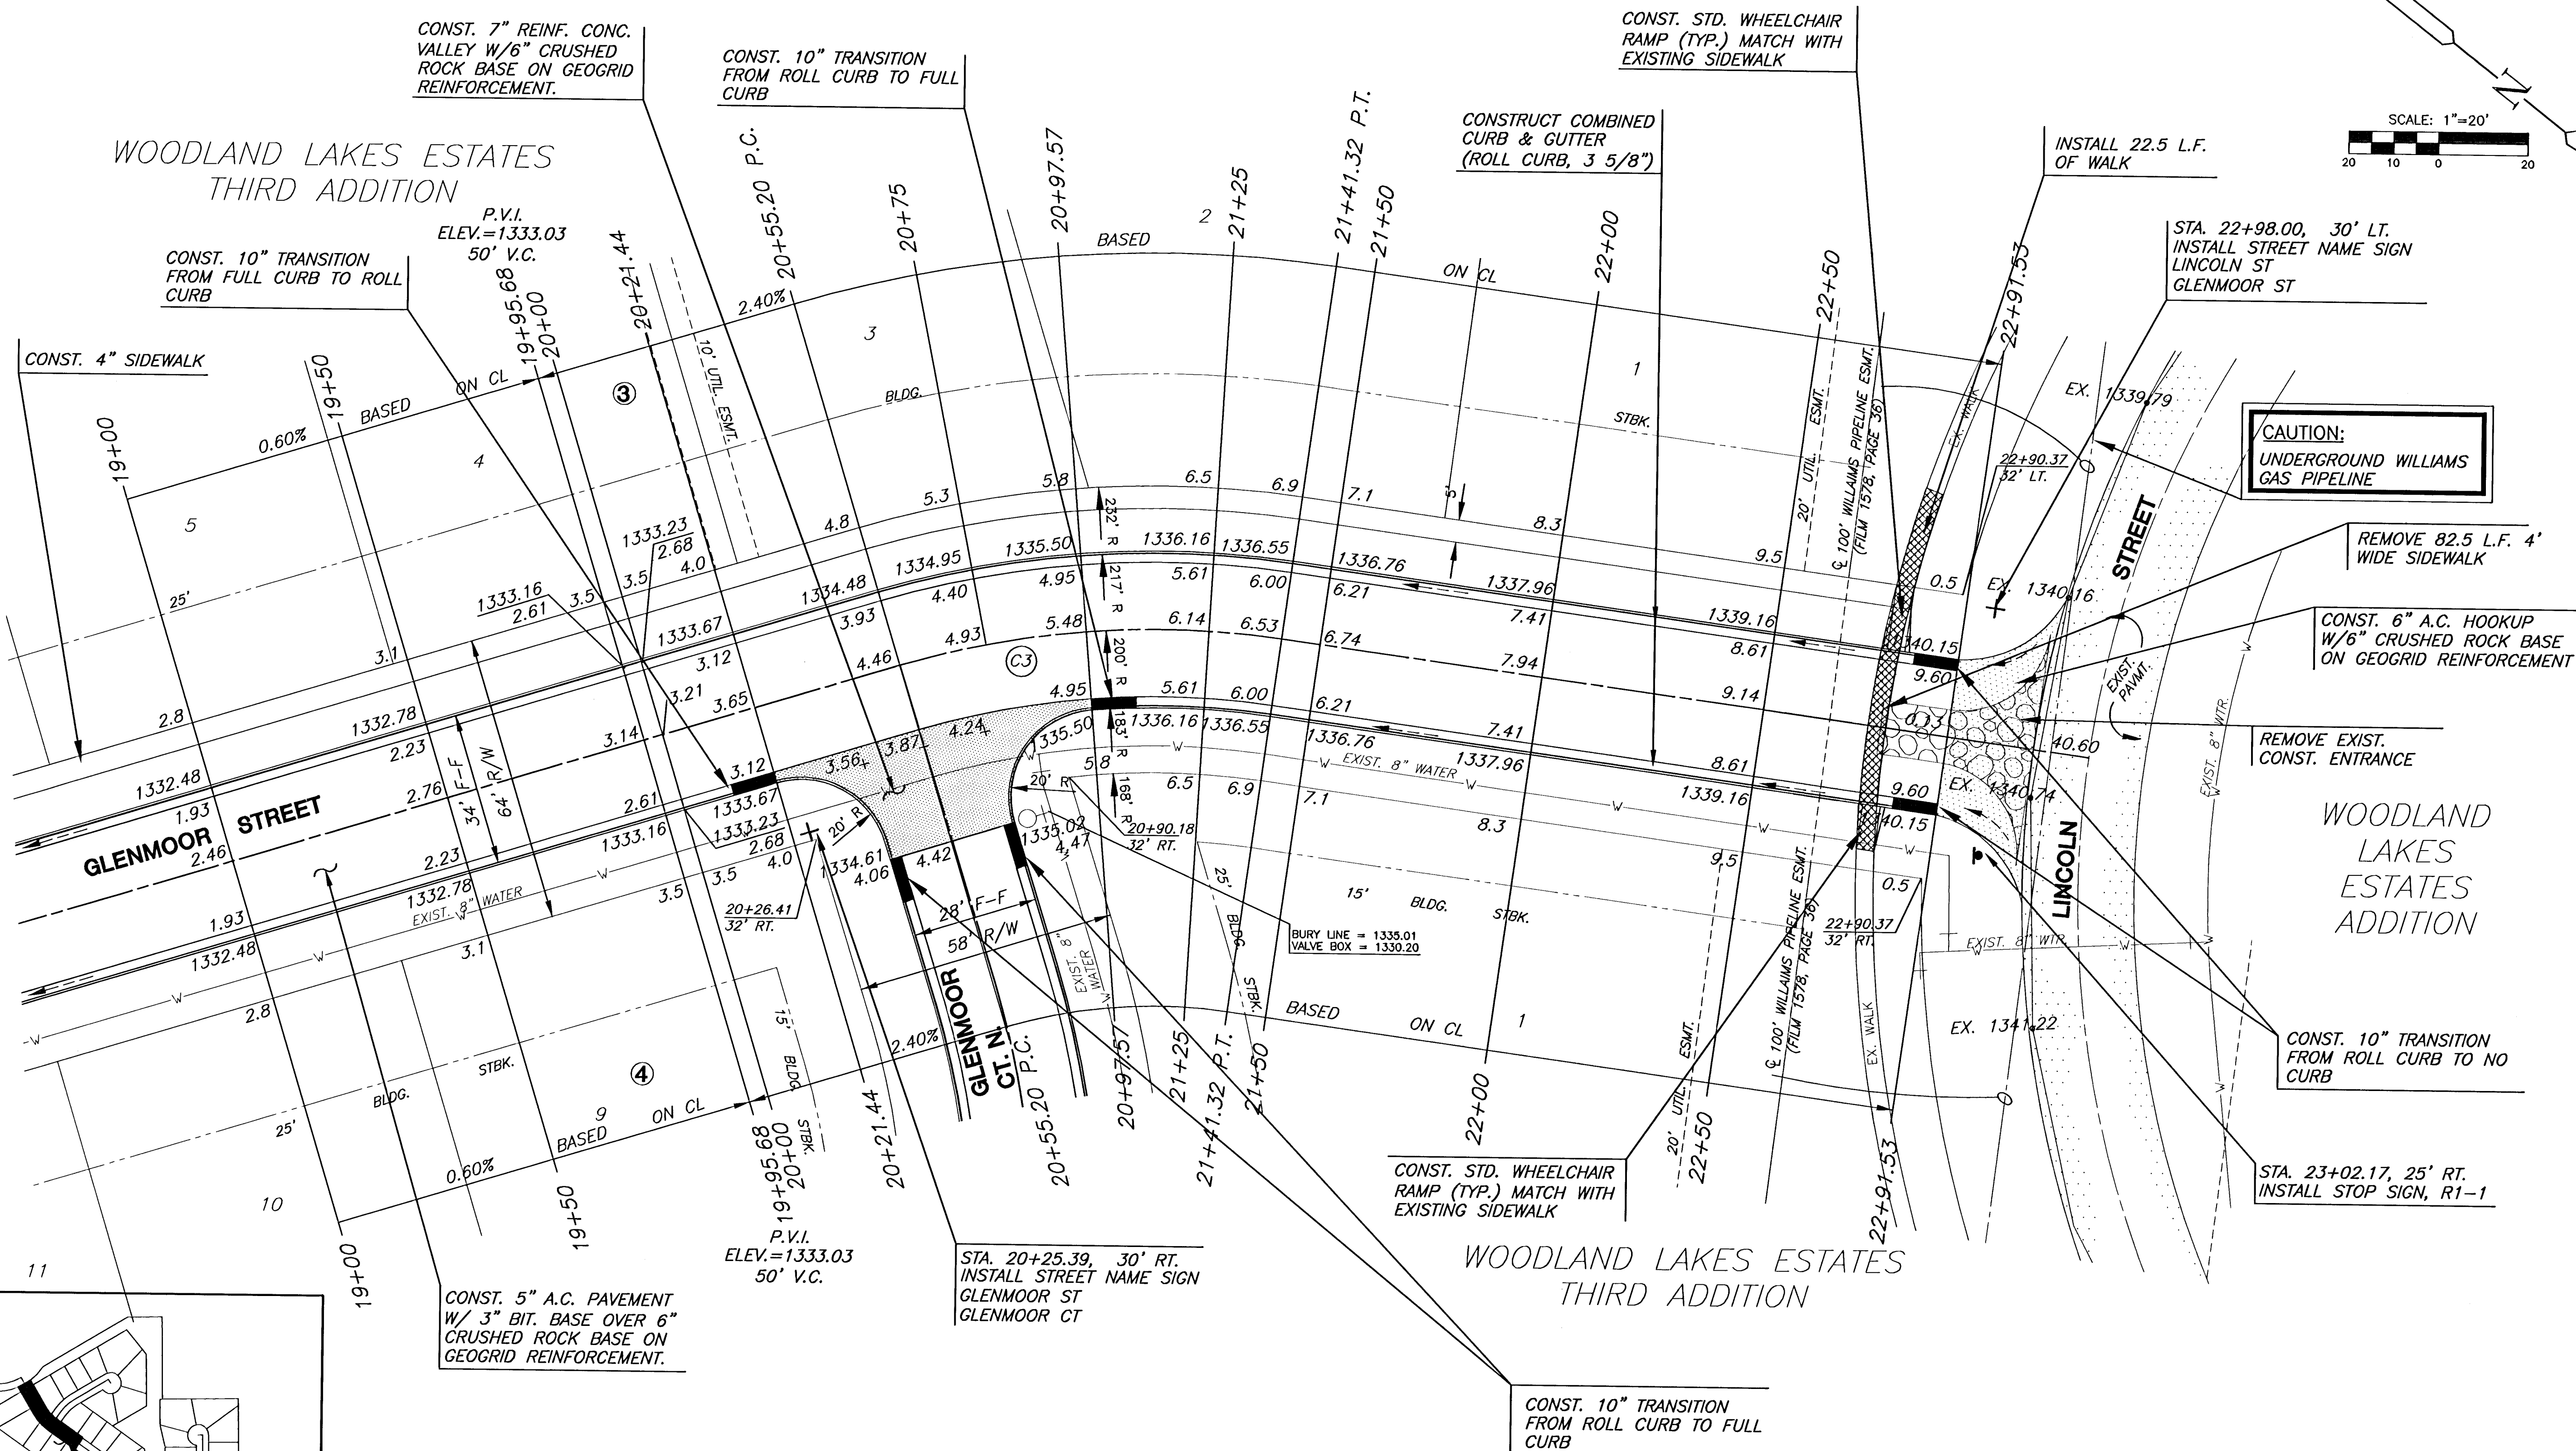

- NOTE:**
1. TOP OF CURB ELEVATIONS SHOWN ARE FOR FULL CURB. CONSTRUCT CURB AS NOTED.
 2. CONTRACTOR SHALL REMOVE ALL TREES WITHIN ROAD RIGHT-OF-WAY.
 3. CURVE DATA FOR CURVES LABELED (C#) MAY BE FOUND ON SHEET 15.

MKEC
ENGINEERING
CONSULTANTS
411 N. WEBB ROAD
WICHITA, KS. 67208
316-694-9600

WOODLAND LAKES THIRD ADDITION
PROJECT NAME

GLENMOOR STREET - GLENMOOR PHASE
SHEET TITLE

SRS	DM	SRS
DESIGN BY:	DRAWN BY:	CHECKED BY:
MAY 2005	02172E4	11 / 29
DATE	JOB NO.	SHEET/OF