


SEWER SERVICE TABLE

NUMBER	TYPE	LOCATION			FOR INFORMATION ONLY		
		LOT NO.	BLOCK NO.	LINE NO.	STATION DIRECTION	APPROXIMATE LENGTH 4" PIPE	
1	8" X 4" Inline Wye	10	A	1	1+80/N	11'	8'
2	8" X 4" Inline Wye	7	A	1	7+79/E	11'	8'


NOTE: Vertical Riser Pipe shall be extended to 2' minimum above ground water elevation and 4' maximum below proposed ground elevation.

Sedgwick County East Yard Add.

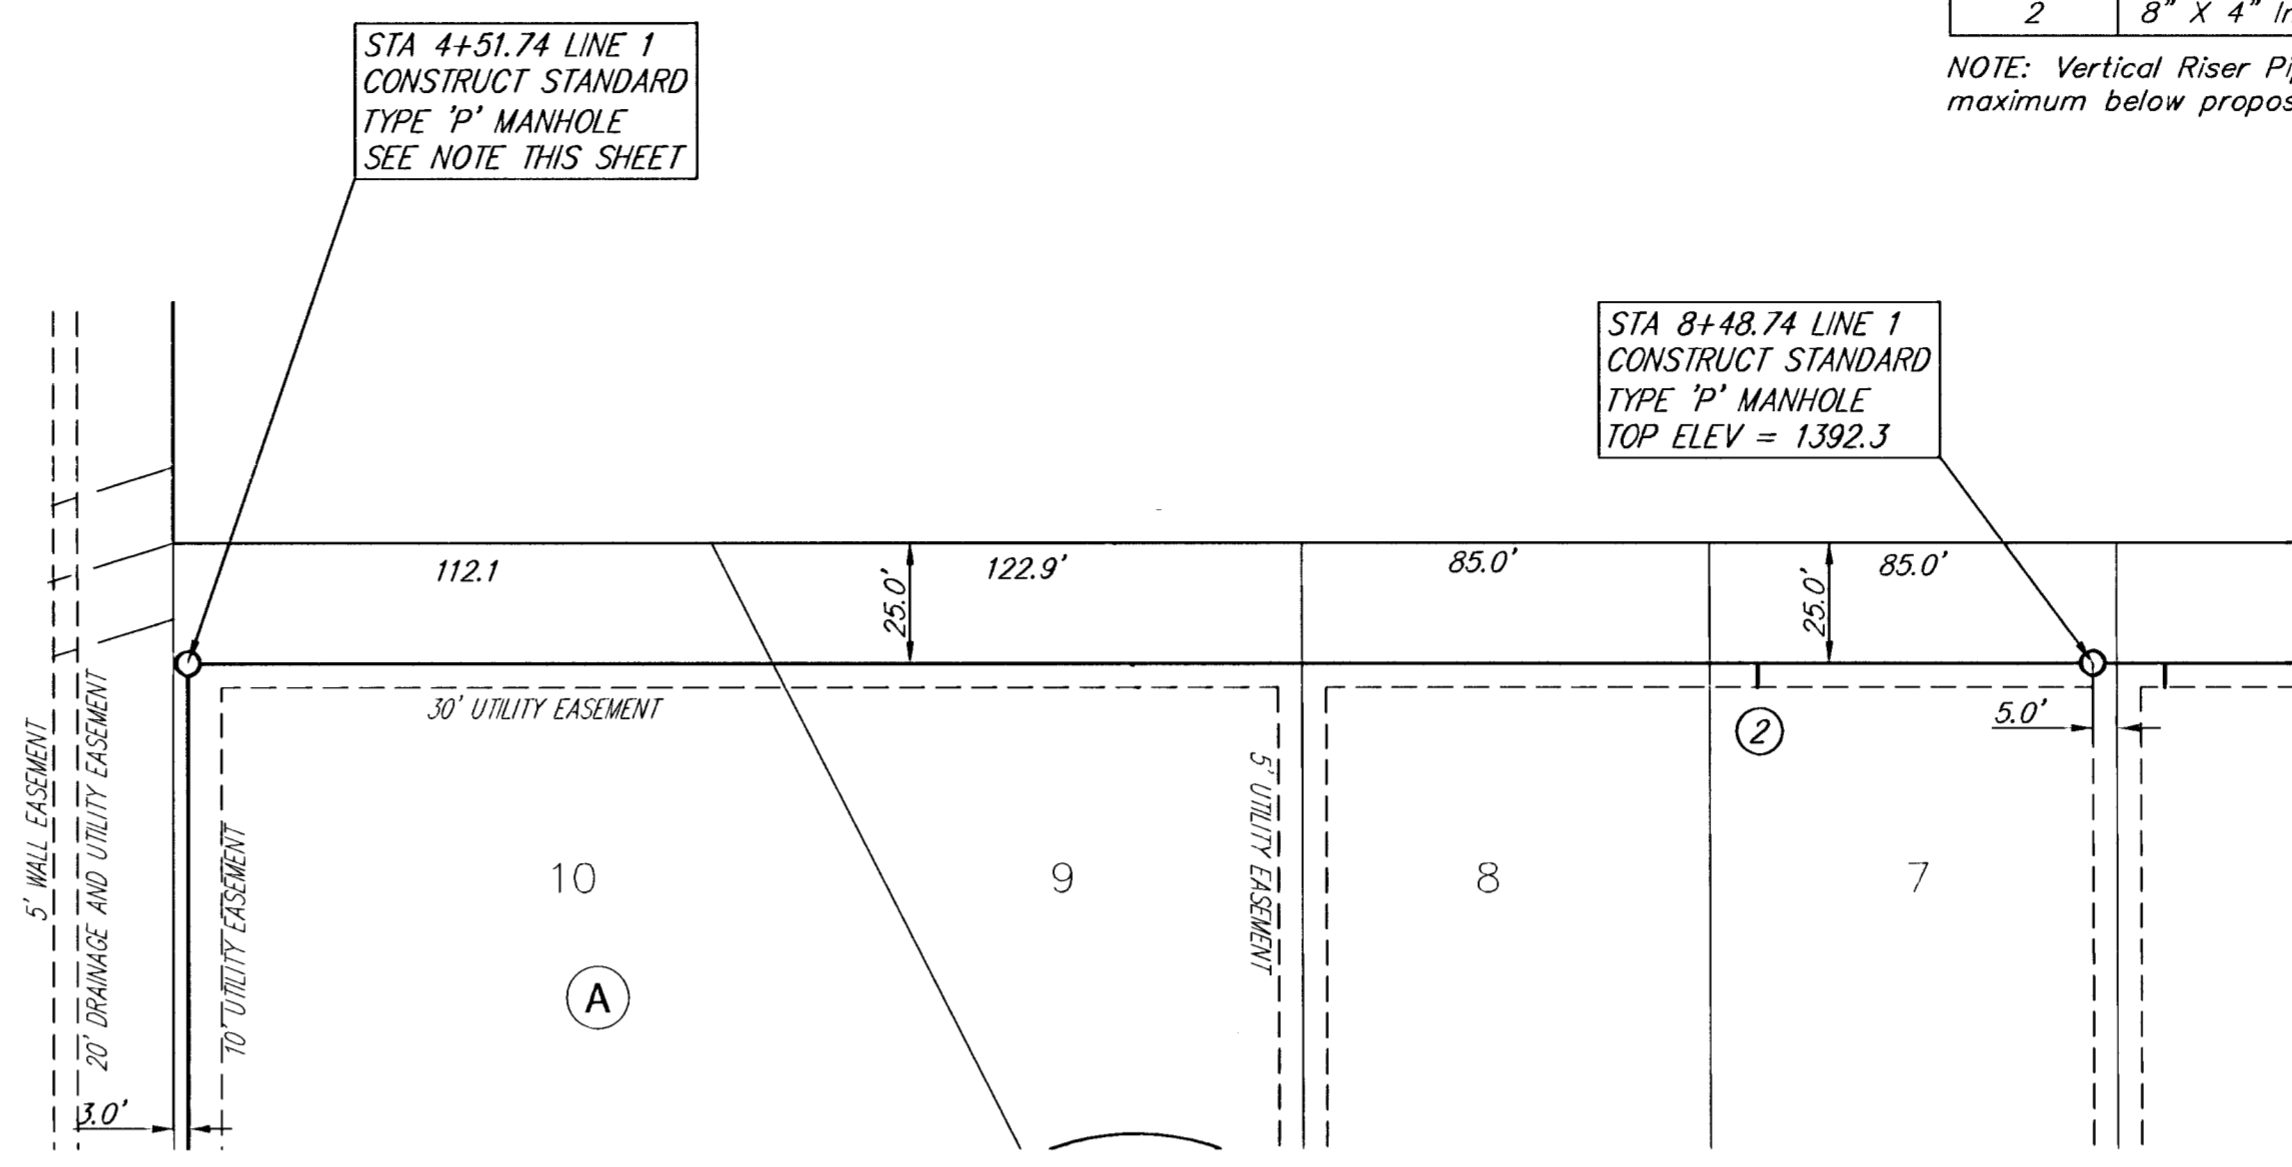


Brentwood South 2nd Add.

Brentwood South Add.

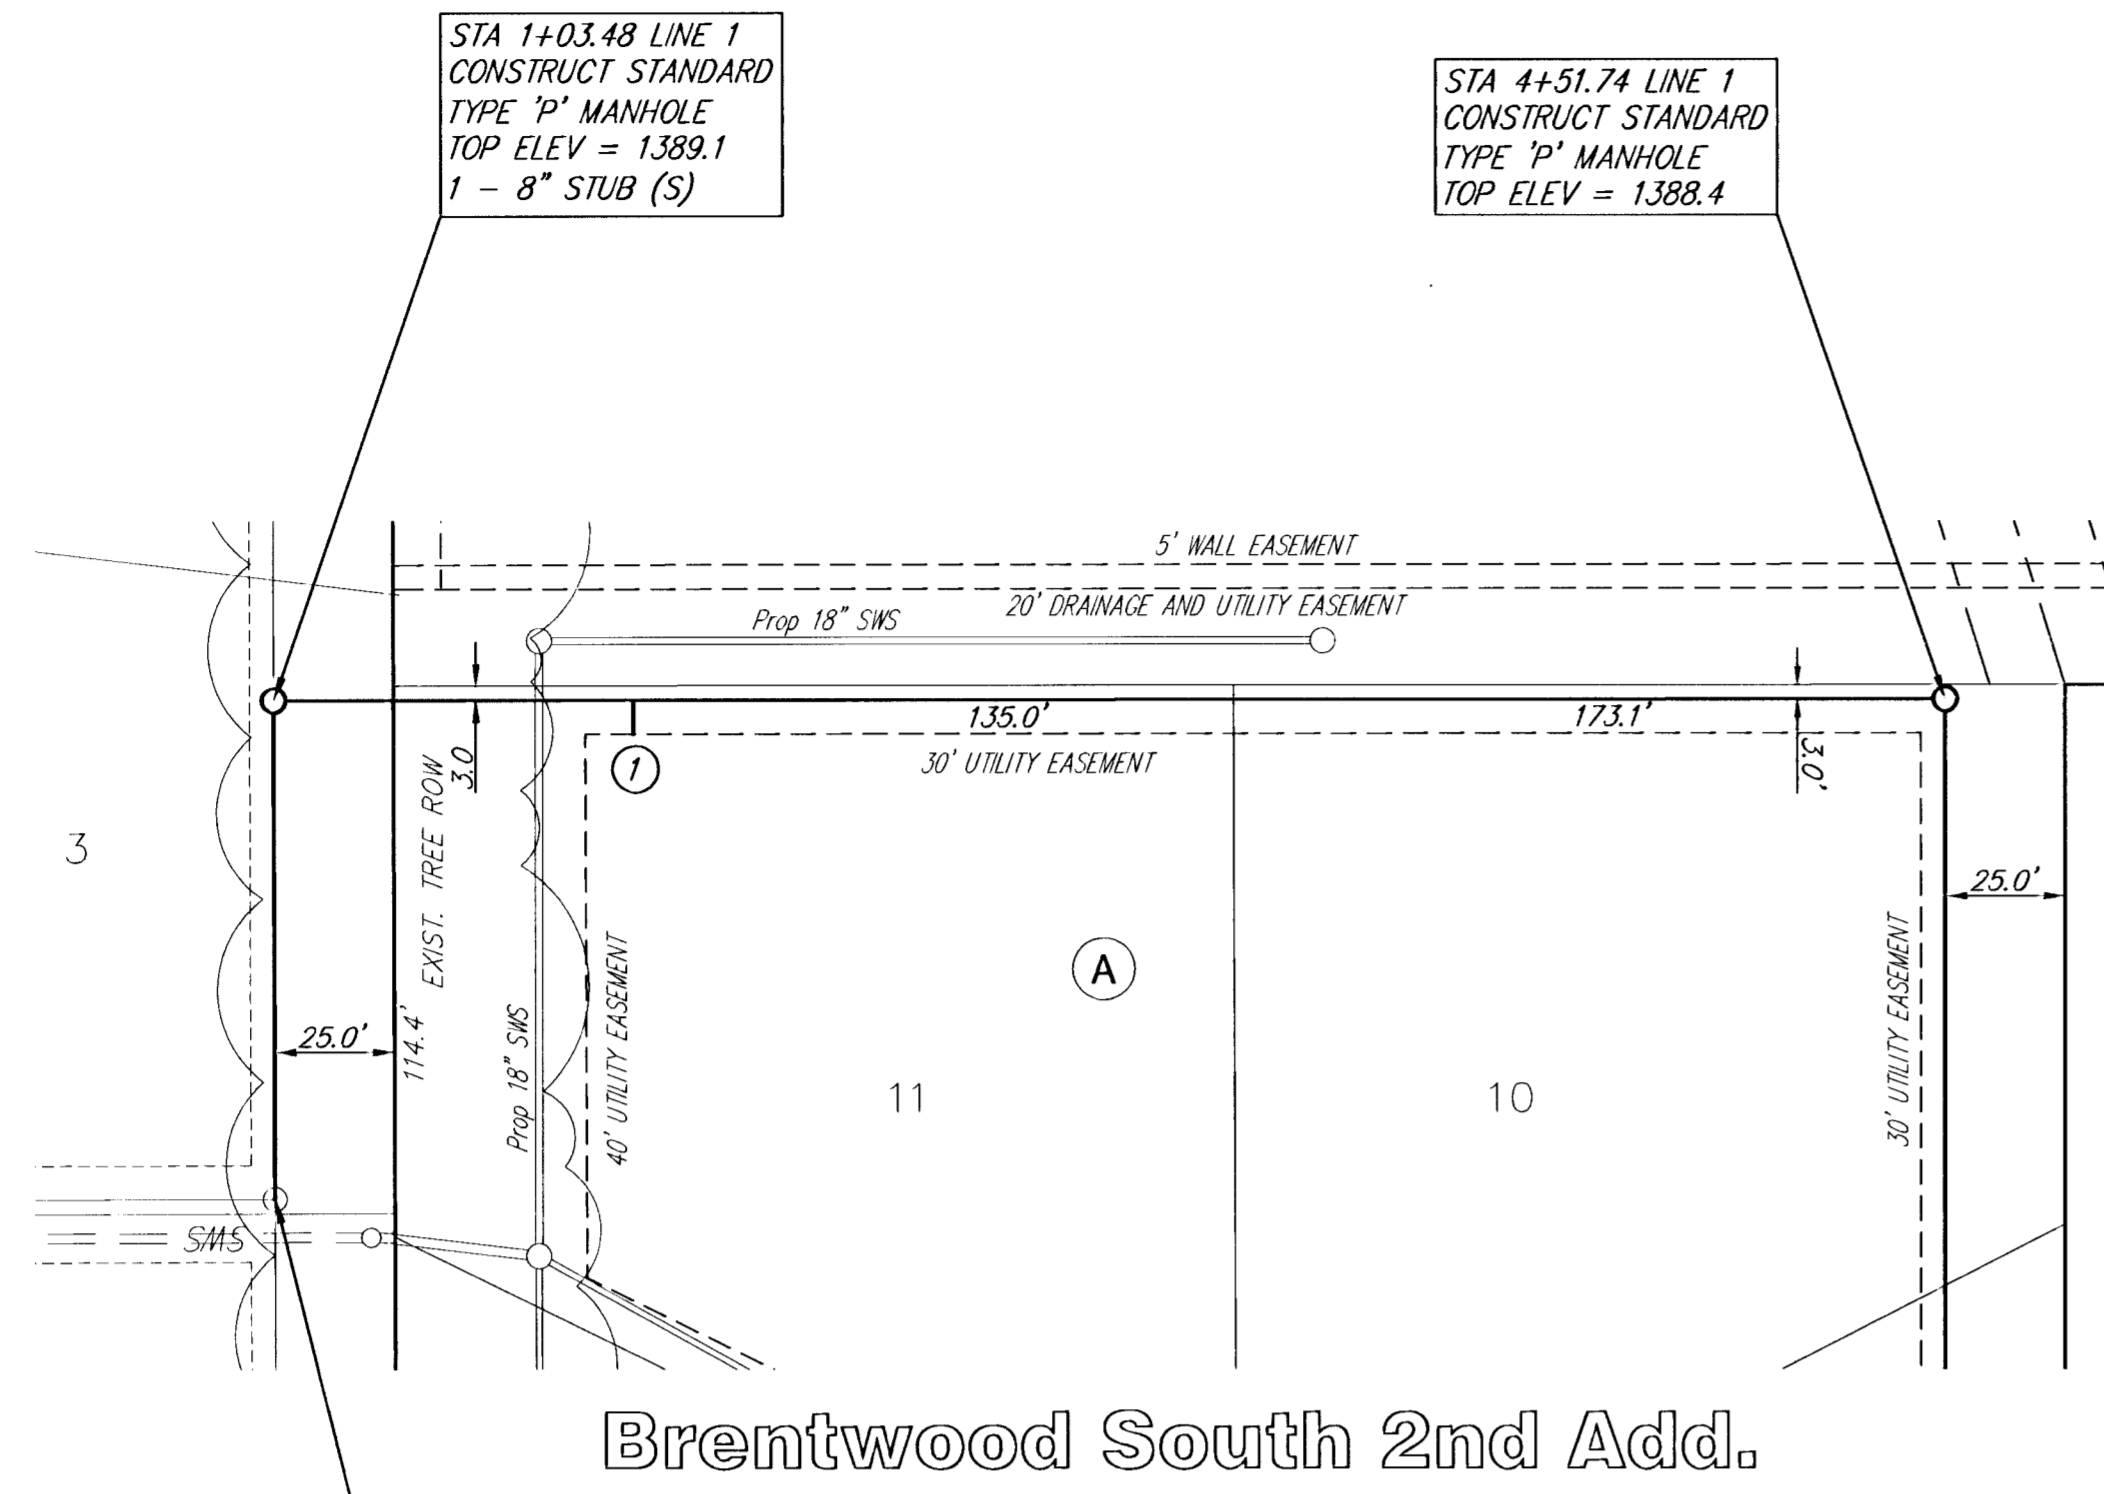

Brentwood South 2nd Add.

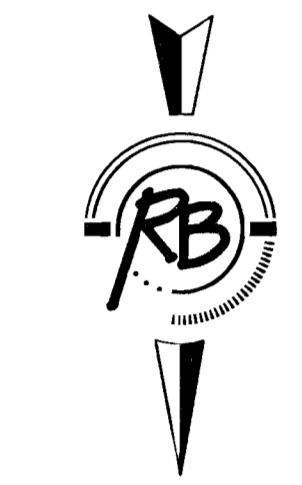

SCALE: Plan 1" = 40'
Profile 1" = 40' (Horiz.)
1" = 5' (Vert.)


STA 0+00 LINE 1
CONNECT TO EXISTING 8" STUB
EXIST TOP = 1388.1

STA 1+03.48 LINE 1
CONSTRUCT STANDARD
TYPE 'P' MANHOLE
TOP ELEV = 1389.1
1 - 8" STUB (S)

STA 4+51.74 LINE 1
CONSTRUCT STANDARD
TYPE 'P' MANHOLE
TOP ELEV = 1388.4

STA 8+48.74 LINE 1
CONSTRUCT STANDARD
TYPE 'P' MANHOLE
TOP ELEV = 1392.3

REMOVE TREES ONLY AS NECESSARY
FOR CONSTRUCTION COST SUBSIDIARY
TO BID ITEM FOR SITE CLEARING AND
RESTORATION

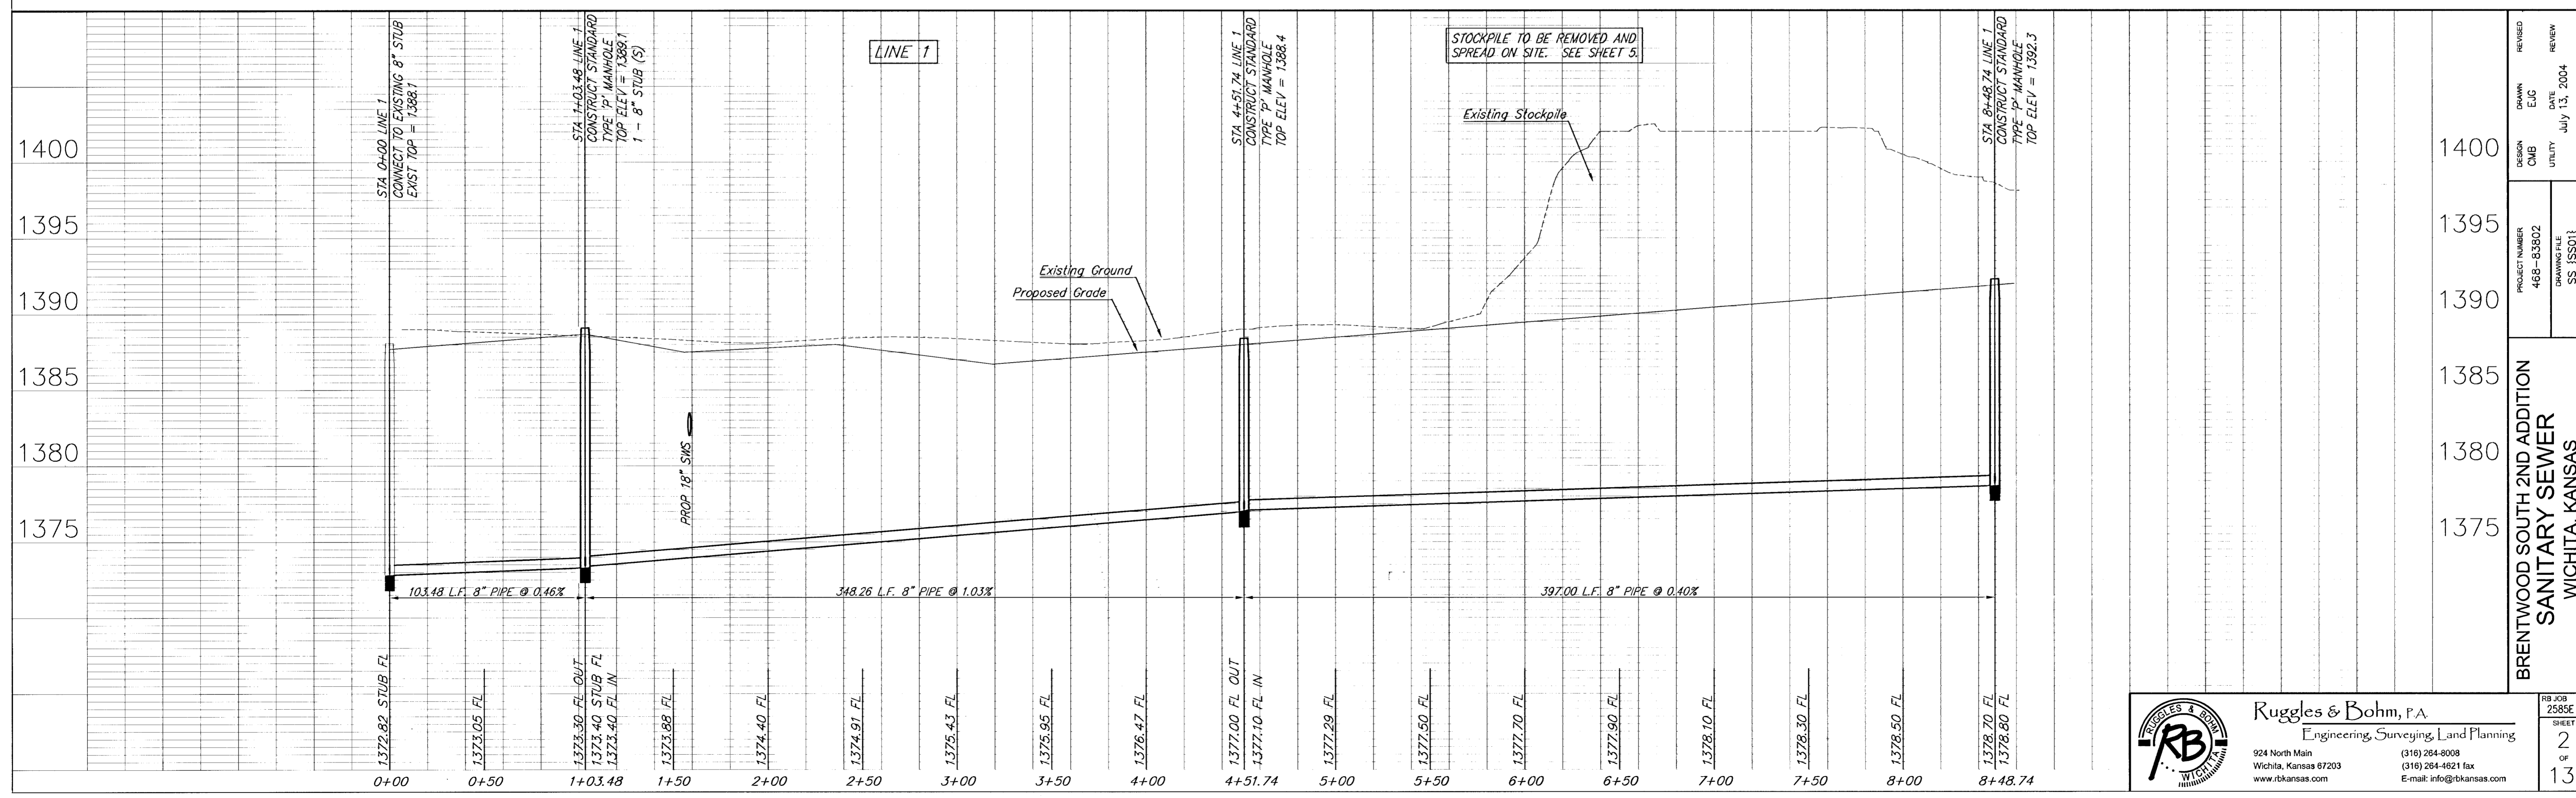

BRENTWOOD SOUTH 2ND ADDITION
SANITARY SEWER
WICHITA, KANSAS

Ruggles & Bohm, P.A.
Engineering, Surveying, Land Planning
924 North Main
Wichita, Kansas 67203
www.rbkansas.com
(316) 264-8008
(316) 264-4621 fax
E-mail: info@rbkansas.com

PROJECT NUMBER 468-83802	DESIGN CMB	DRAWN EJC	REVISION DATE
DRAWING FILE SS [SS01]	UTILITY	July 13, 2004	REVISION