
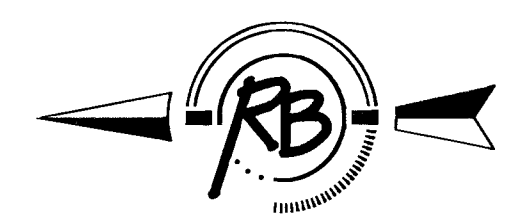


Christ Community Church Add.

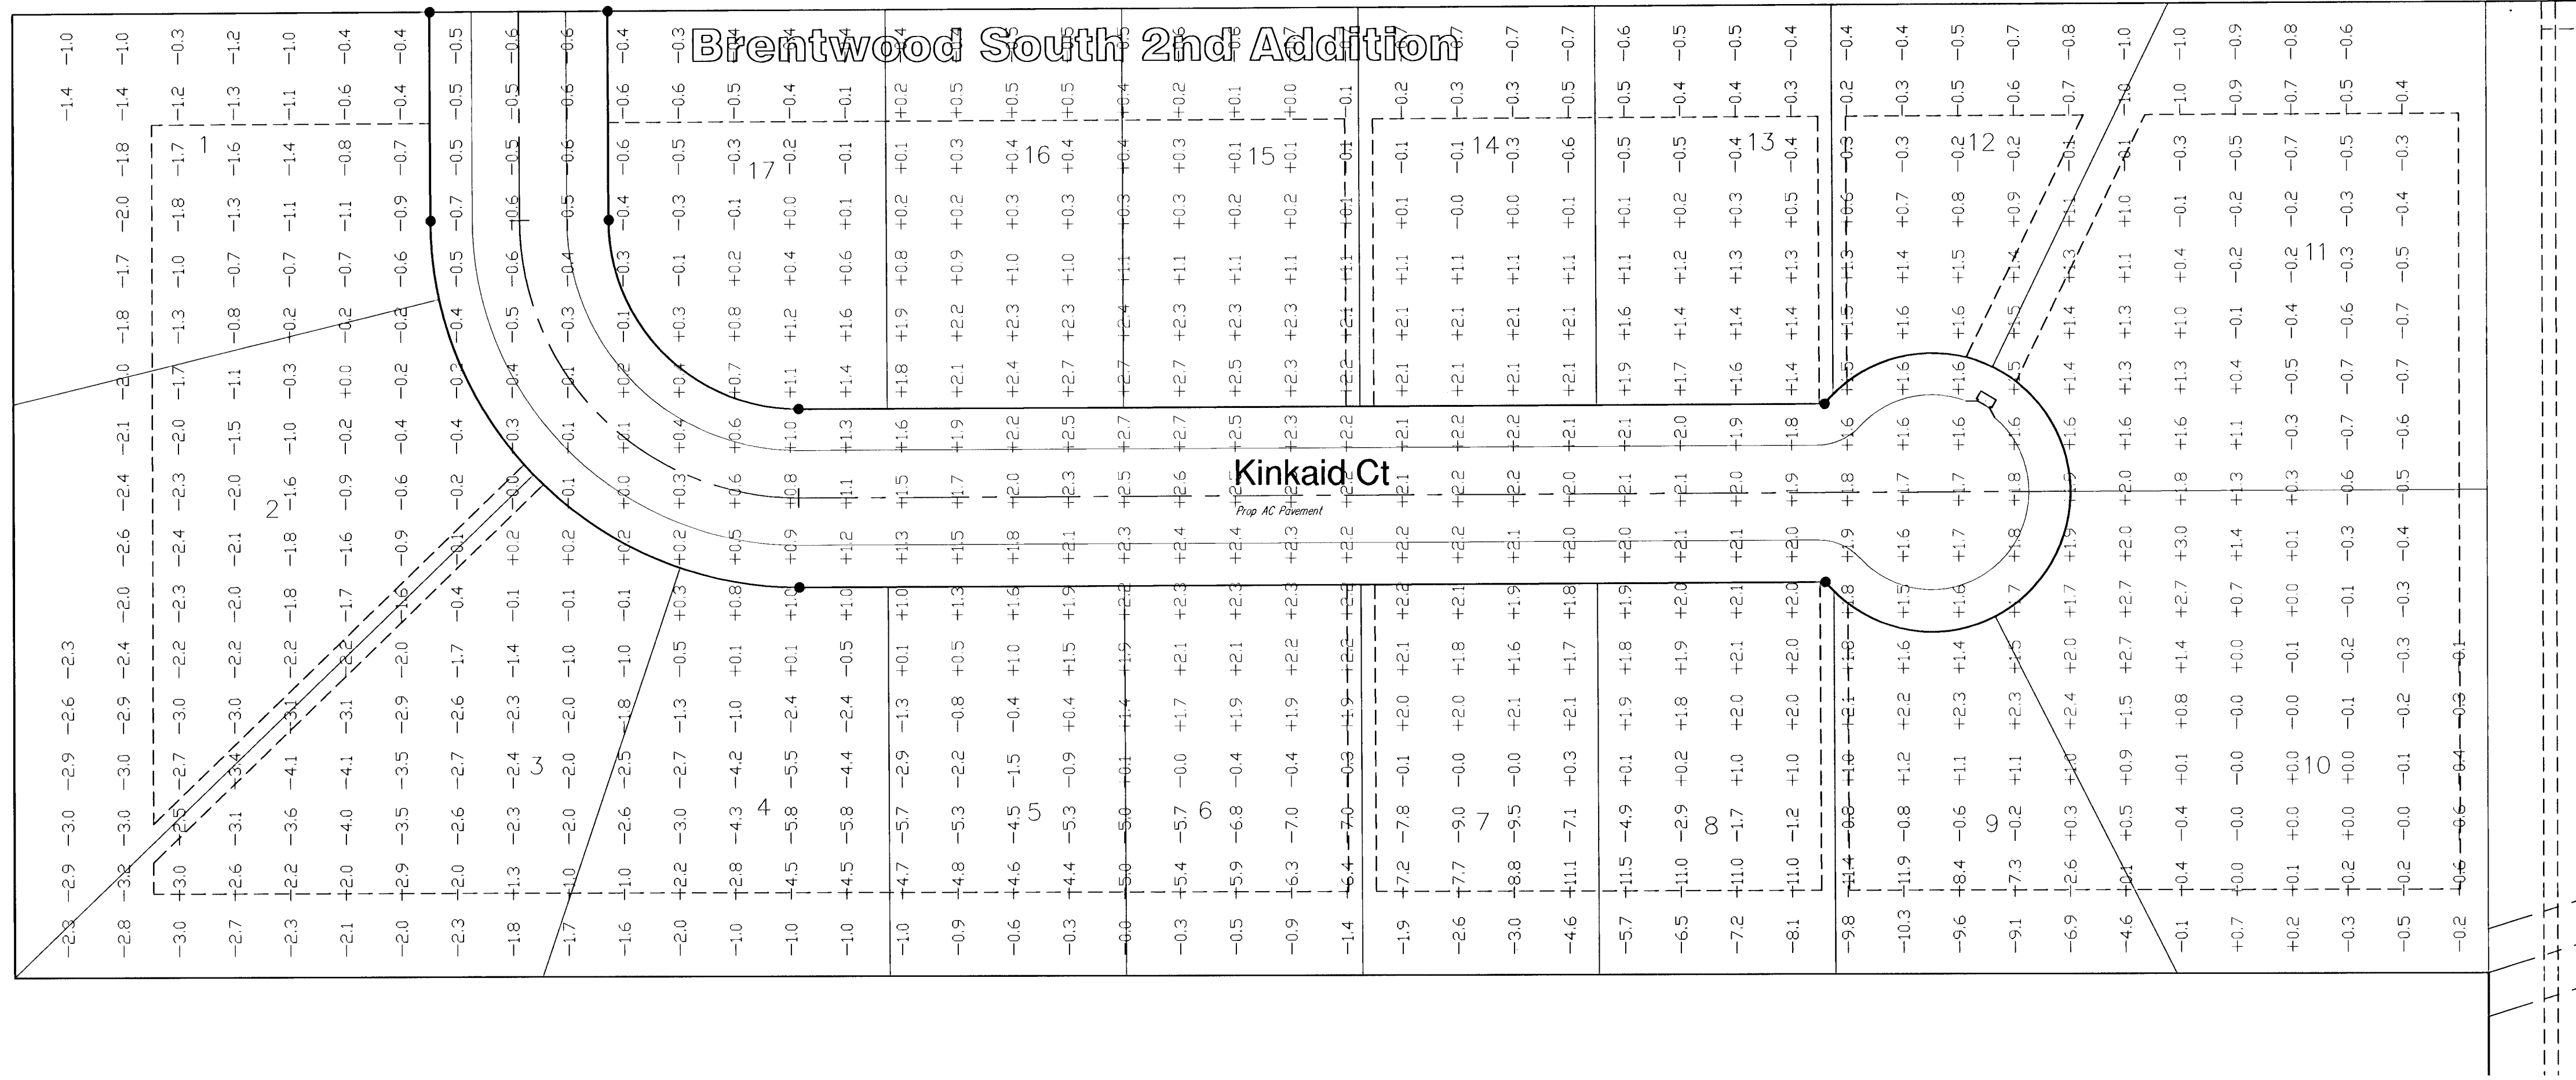

- CUT
+ FILL

SCALE 1" = 40'
IRON = •

CUT	11400 SQ YDS
FILL	6380 SQ YDS
NET	5060 SQ YDS CUT

TREES IN CONFLICT WITH CONSTRUCTION SHALL BE REMOVED AT ENGINEER'S DIRECTION. INCIDENTAL TO SITE CLEARING.

Brentwood South 2nd Addition Site Grading WICHITA, KANSAS		DESIGN CMB DRAWN EUG REVIEW UTILITY	RS JOB 2506E SHEET 6 OF 13
Ruggles & Bohm, P.A. Engineering, Surveying, Land Planning 924 North Main Wichita, Kansas 67203 www.rbkansas.com		(316) 264-8008 (316) 264-4621 fax E-mail: info@bkansas.com	
DRAWING FILE Earthwork [Site Grading Ticks]	PROJECT NUMBER 468-83802	DATE July 13, 2004	