



KILLENWOOD POINTE ADD.
PINE MEADOW COURT
CROSS SECTIONS


1.4#0.3.64

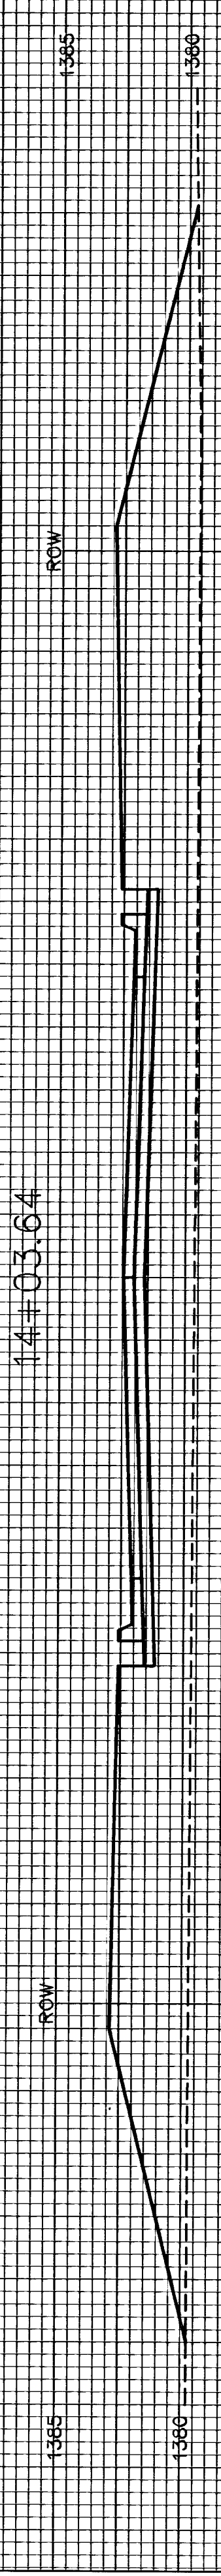


13#50

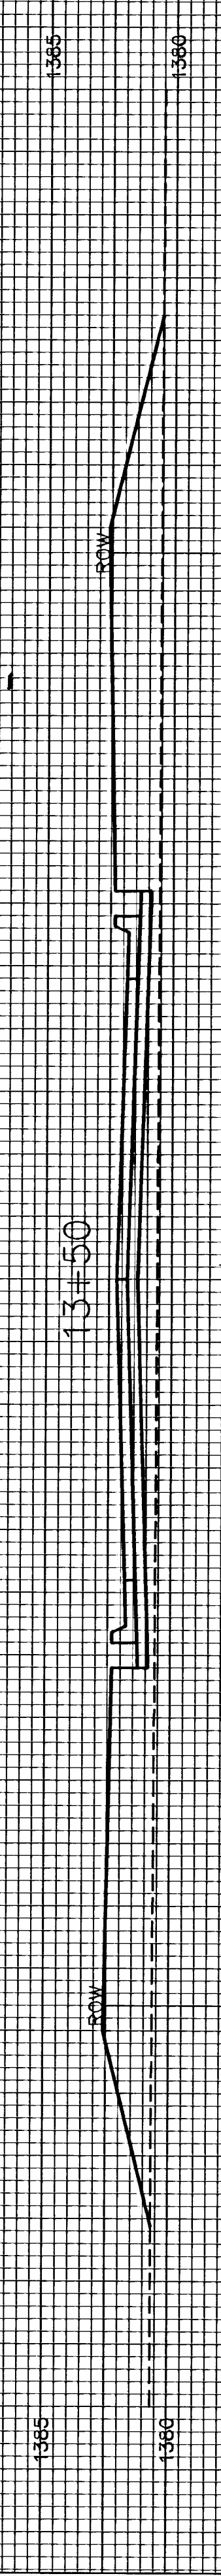


13#00

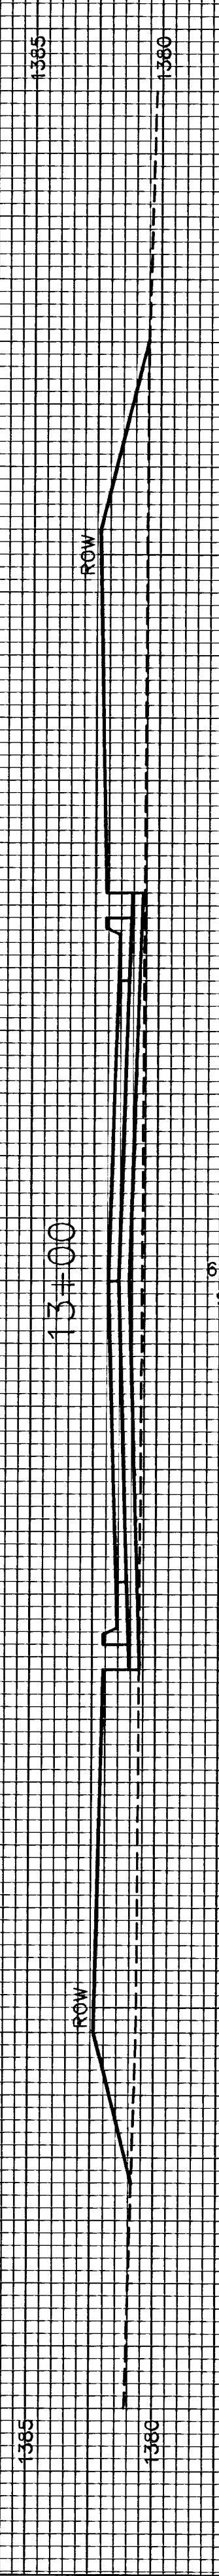


12#50

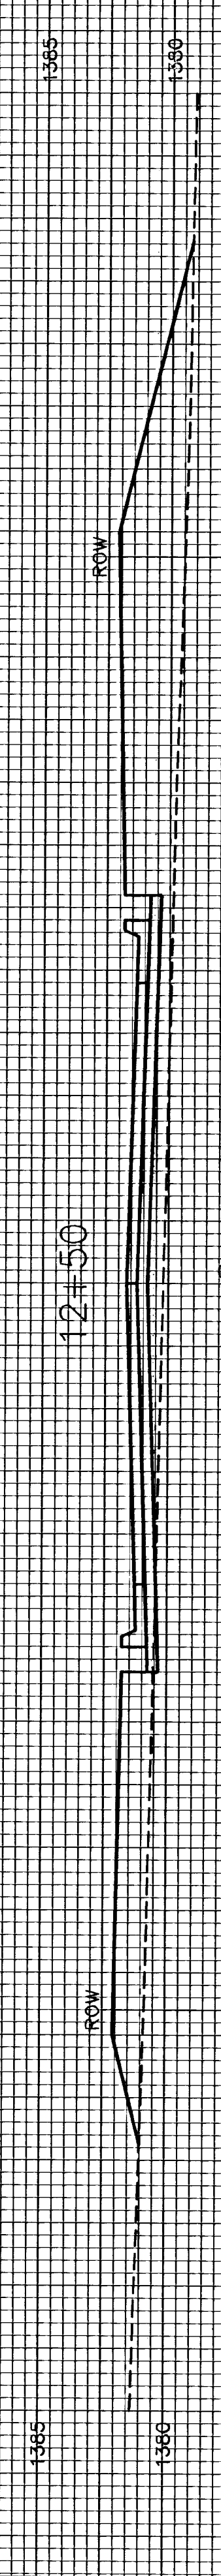


12#00

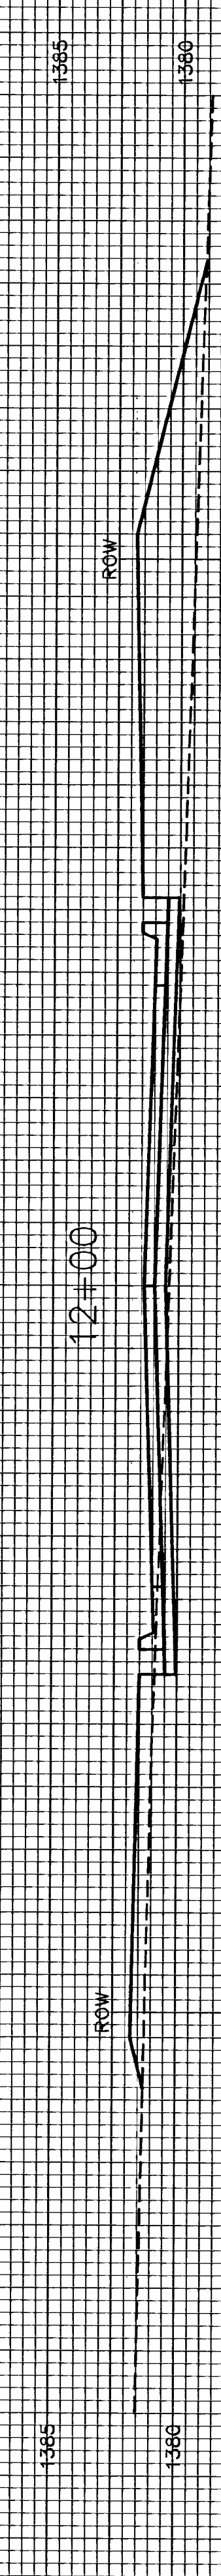


11#50

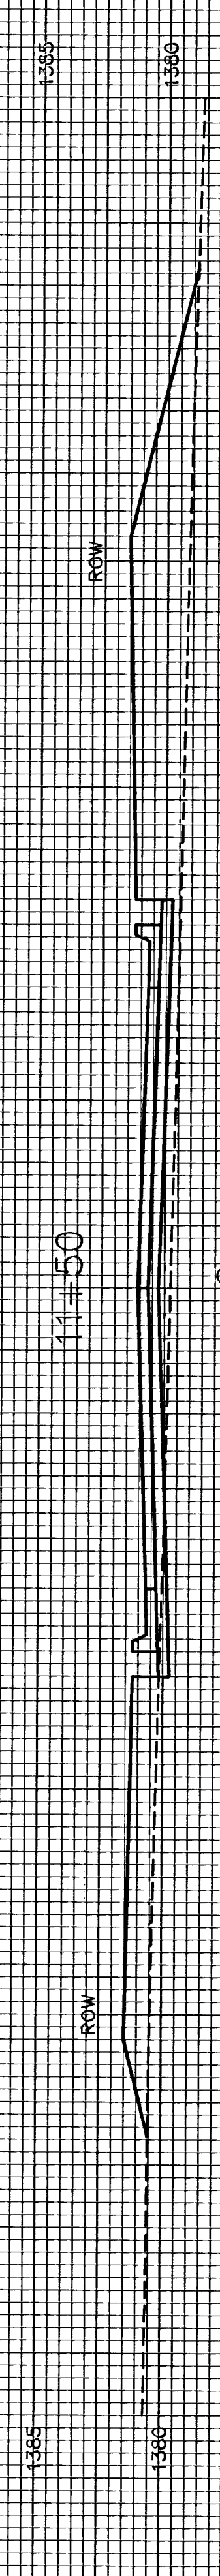


11#00

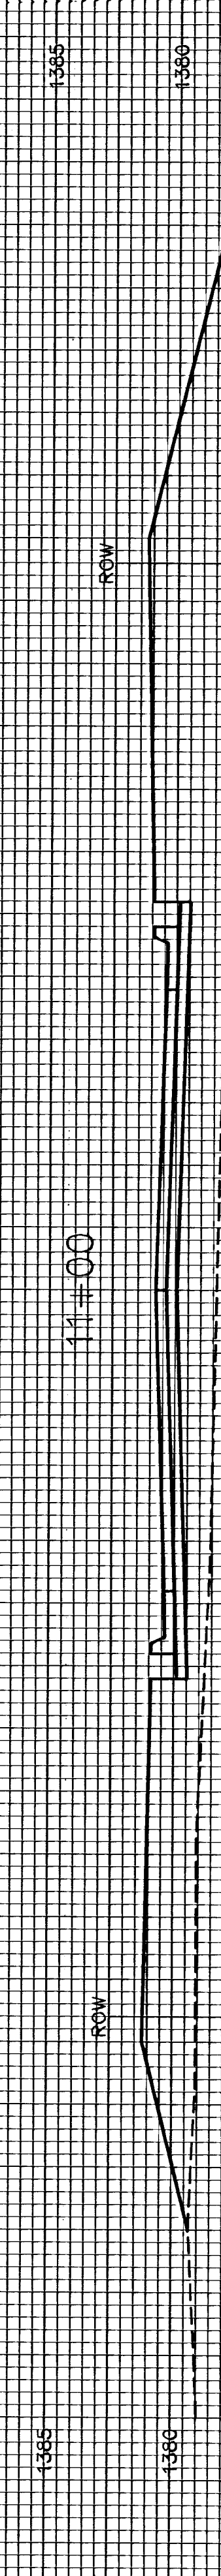

10#50

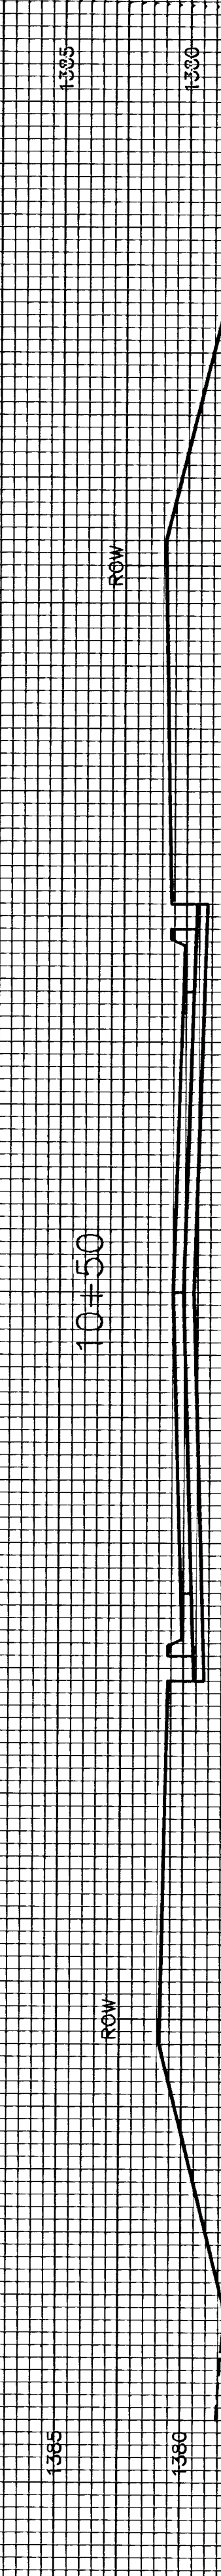

10#29.61

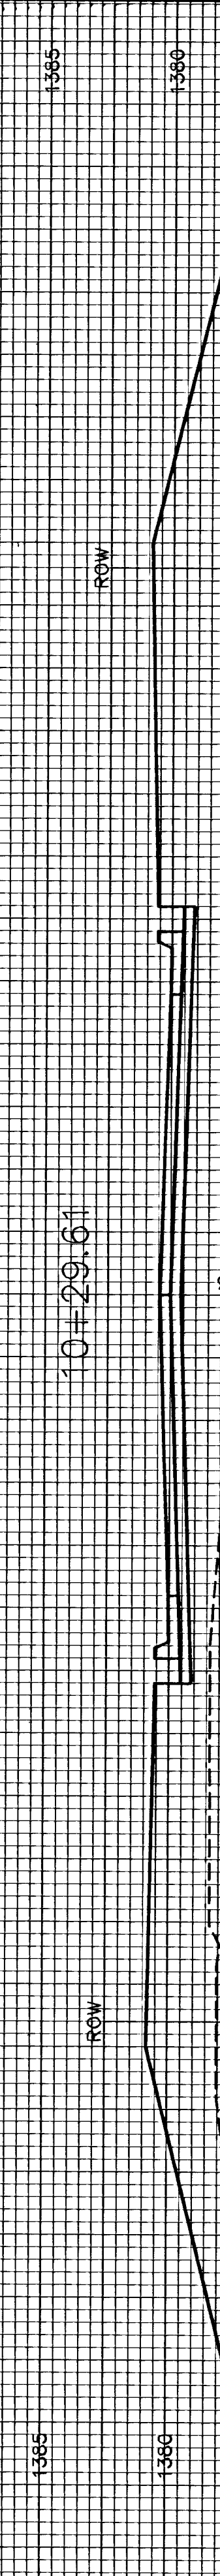

PINE MEADOW CT.