


BENCHMARKS:


BM #1: COW Disc in top of curb adjacent to the fire hydrant at the SW corner of Yosemite and Lamp Cir. Elev. = 146.73 (City Datum)

BM #2: COW Disc in top of curb adjacent to the fire hydrant on the west side of Westgate along the southwesterly line of Lot 13, Block B, Southern Ridge Addition. Elev. = 144.10 (City Datum)

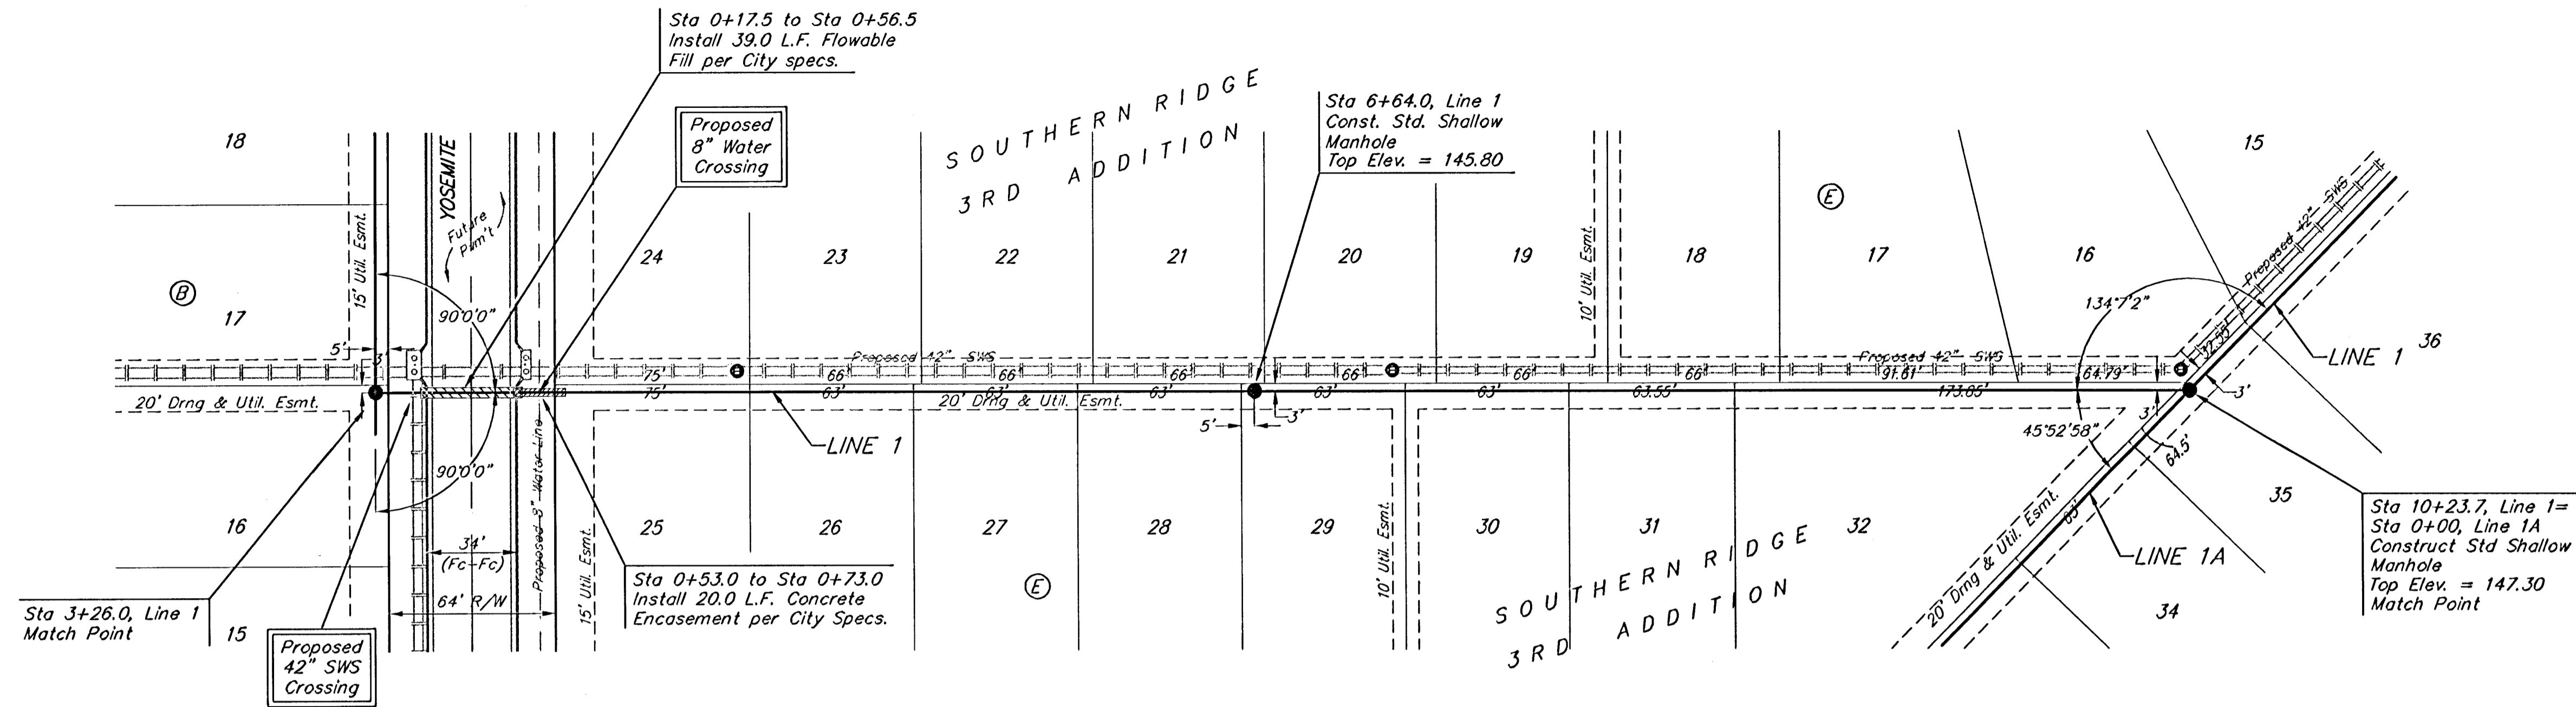

Scale: 1" = 40' Horizontal
1" = 5' Vertical
• = Iron

Remove trees only as necessary for sanitary sewer construction and only with permission of Developer or Baughman Co. Cost of removal to be incidental to lump sum bid item "Site Clearing & Restoration".

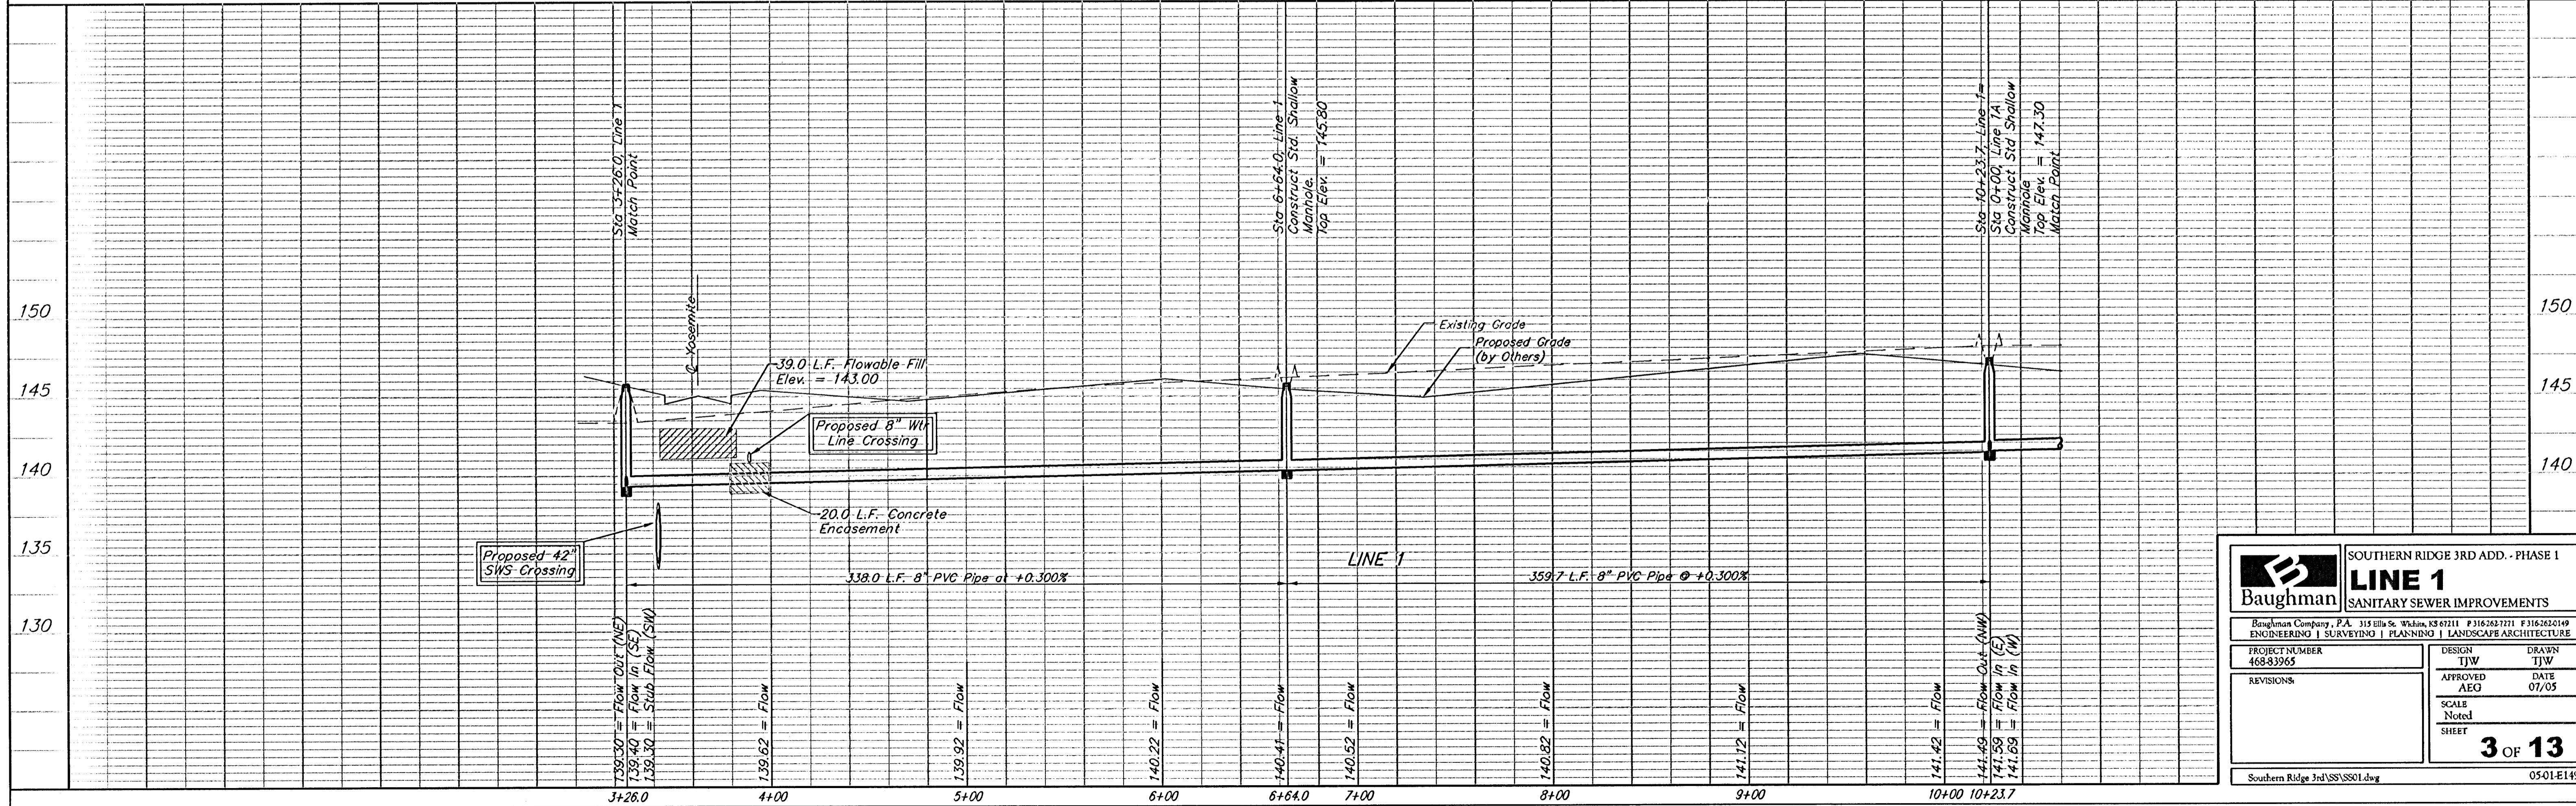

	SOUTHERN RIDGE 3RD ADD. - PHASE I	
	LINE 1	
SANITARY SEWER IMPROVEMENTS		
<small>Baughman Company, P.A. 315 Ellis St. W. Palm Beach, FL 33411 P 316.2627171 F 316.2620149 ENGINEERING SURVEYING PLANNING LANDSCAPE ARCHITECTURE</small>		
<small>PROJECT NUMBER 468-83965</small>	<small>DESIGN IJW</small>	<small>DRAWN IJW</small>
<small>REVISIONS:</small>	<small>APPROVED AEO</small>	<small>DATE 07/05</small>
<small>SCALE Noted</small>		<small>SHEET 3 OF 13</small>
<small>Southern Ridge 3rd/SS/SS01.dwg</small>		<small>0501-E149</small>