
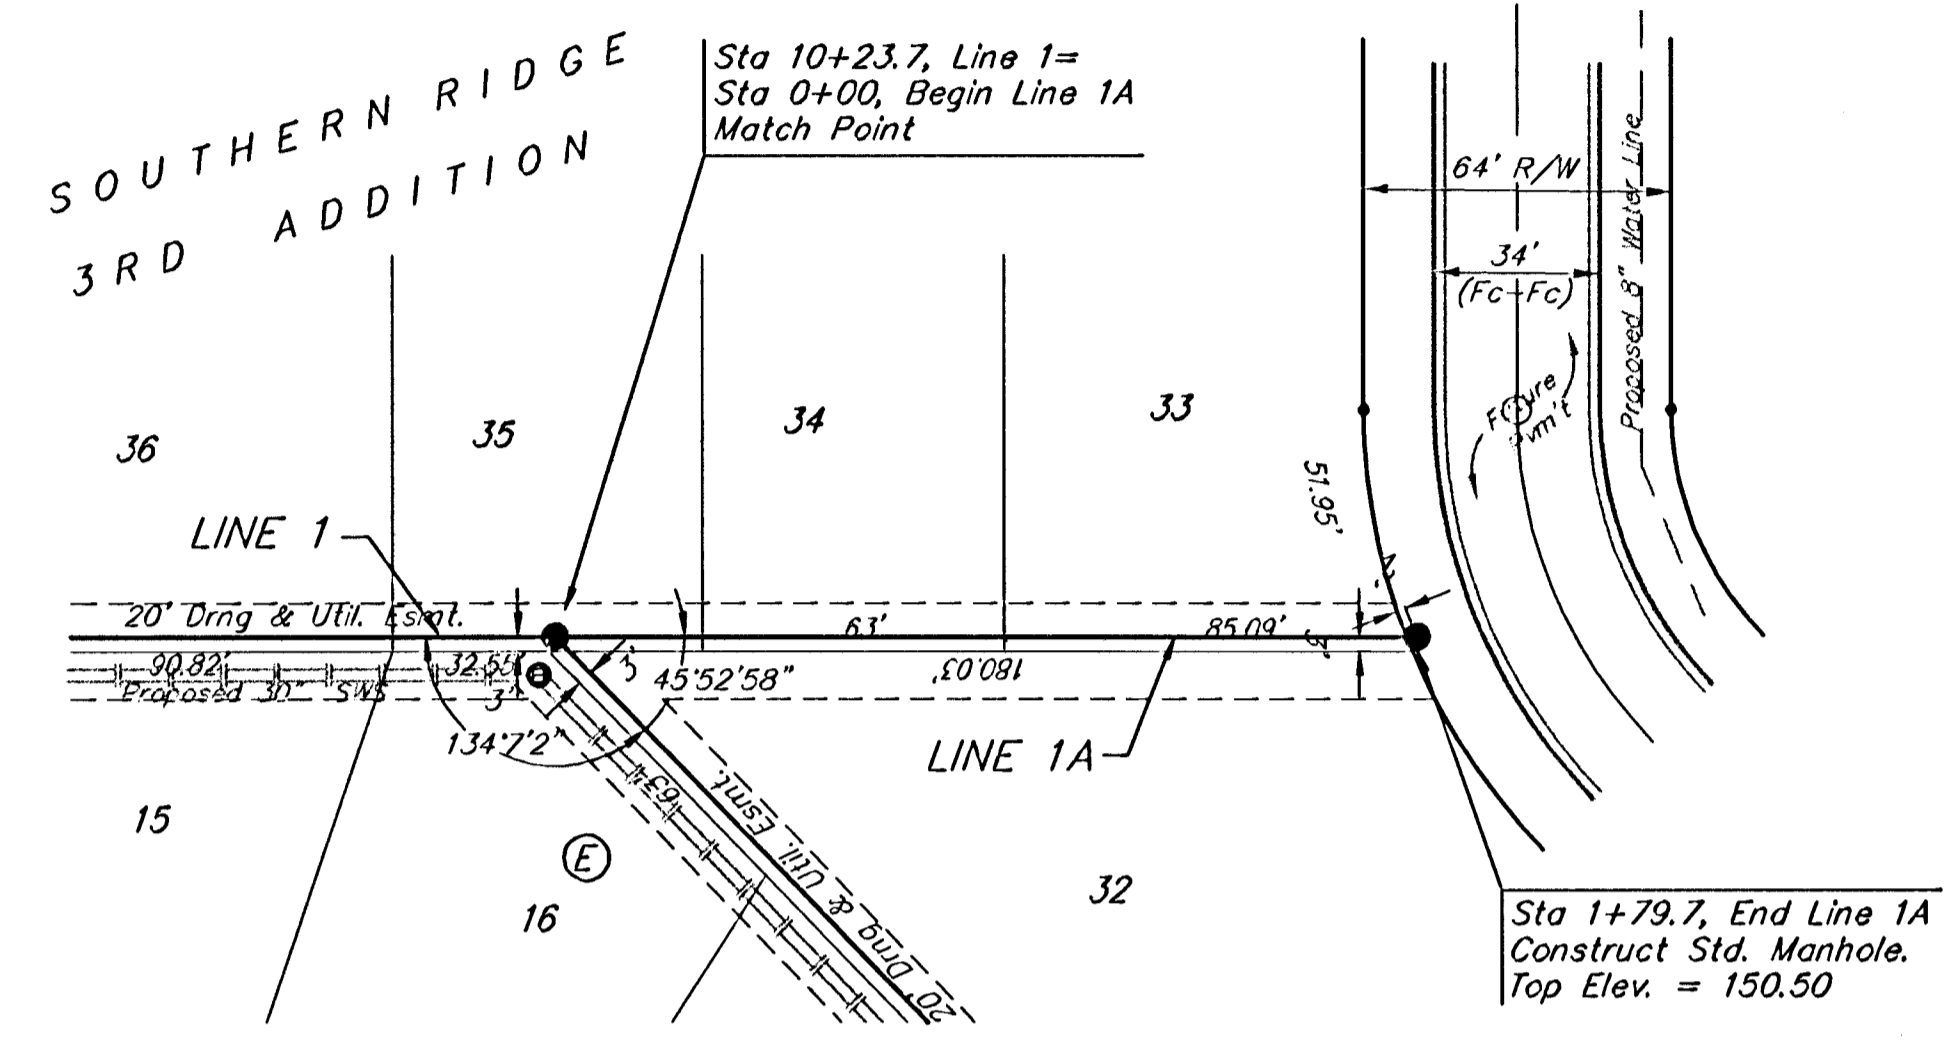


BENCHMARKS:


BM #1: COW Disc in top of curb adjacent to the fire hydrant at the SW corner of Yosemite and Lamp Cir. Elev. = 146.73 (City Datum)

BM #2: COW Disc in top of curb adjacent to the fire hydrant on the west side of Westgate along the southwesterly line of Lot 13, Block B, Southern Ridge Addition. Elev. = 144.10 (City Datum)

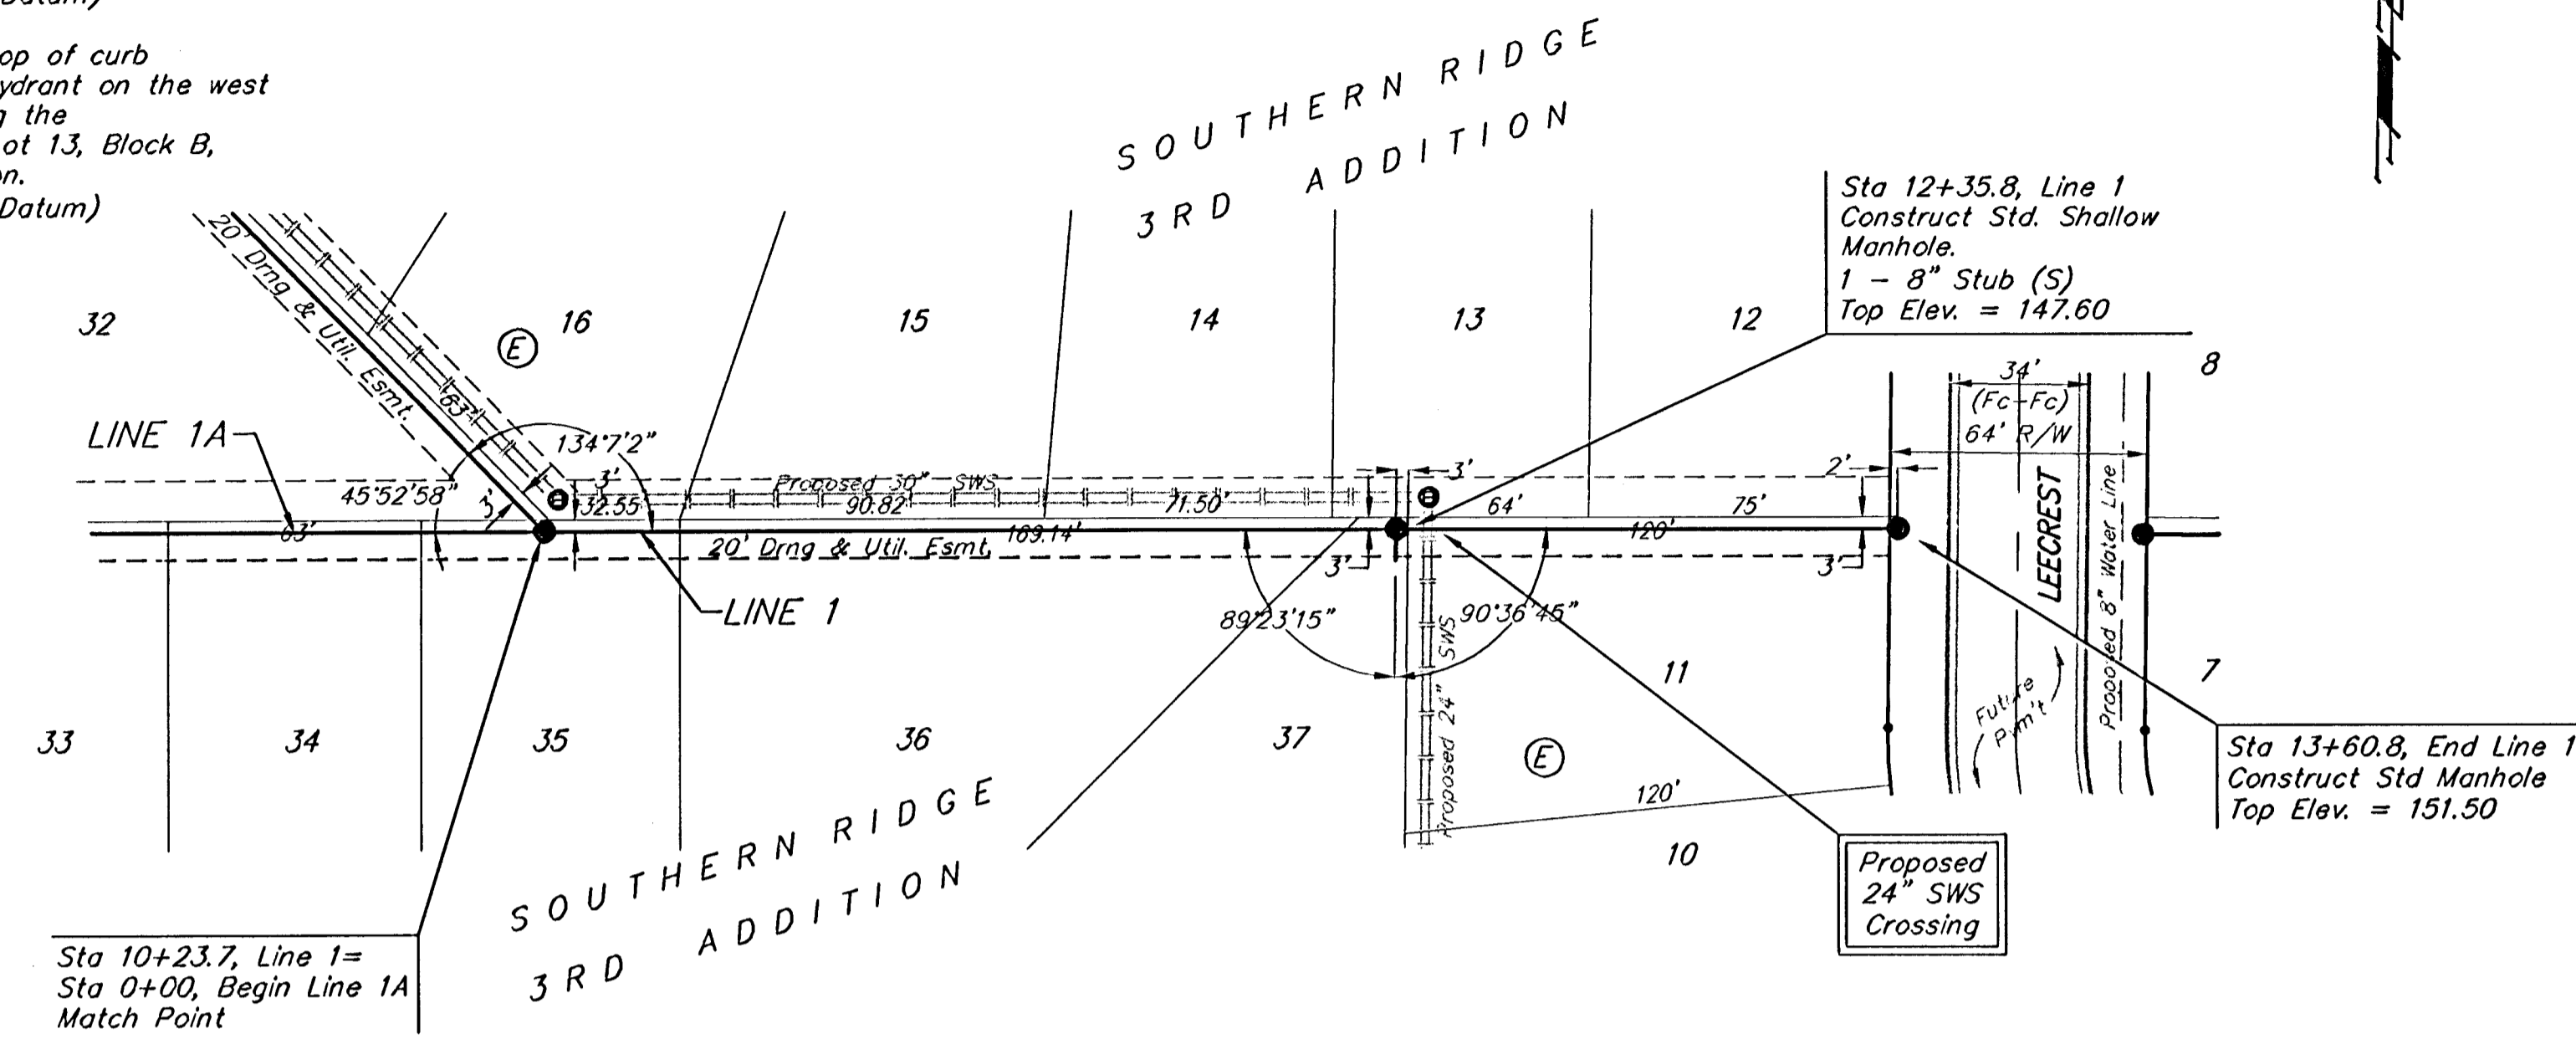

Scale: 1" = 40' Horizontal
1" = 5' Vertical
• = Iron

Remove trees only as necessary for sanitary sewer construction and only with permission of Developer or Baughman Co. Cost of removal to be incidental to lump sum bid item "Site Clearing & Restoration".

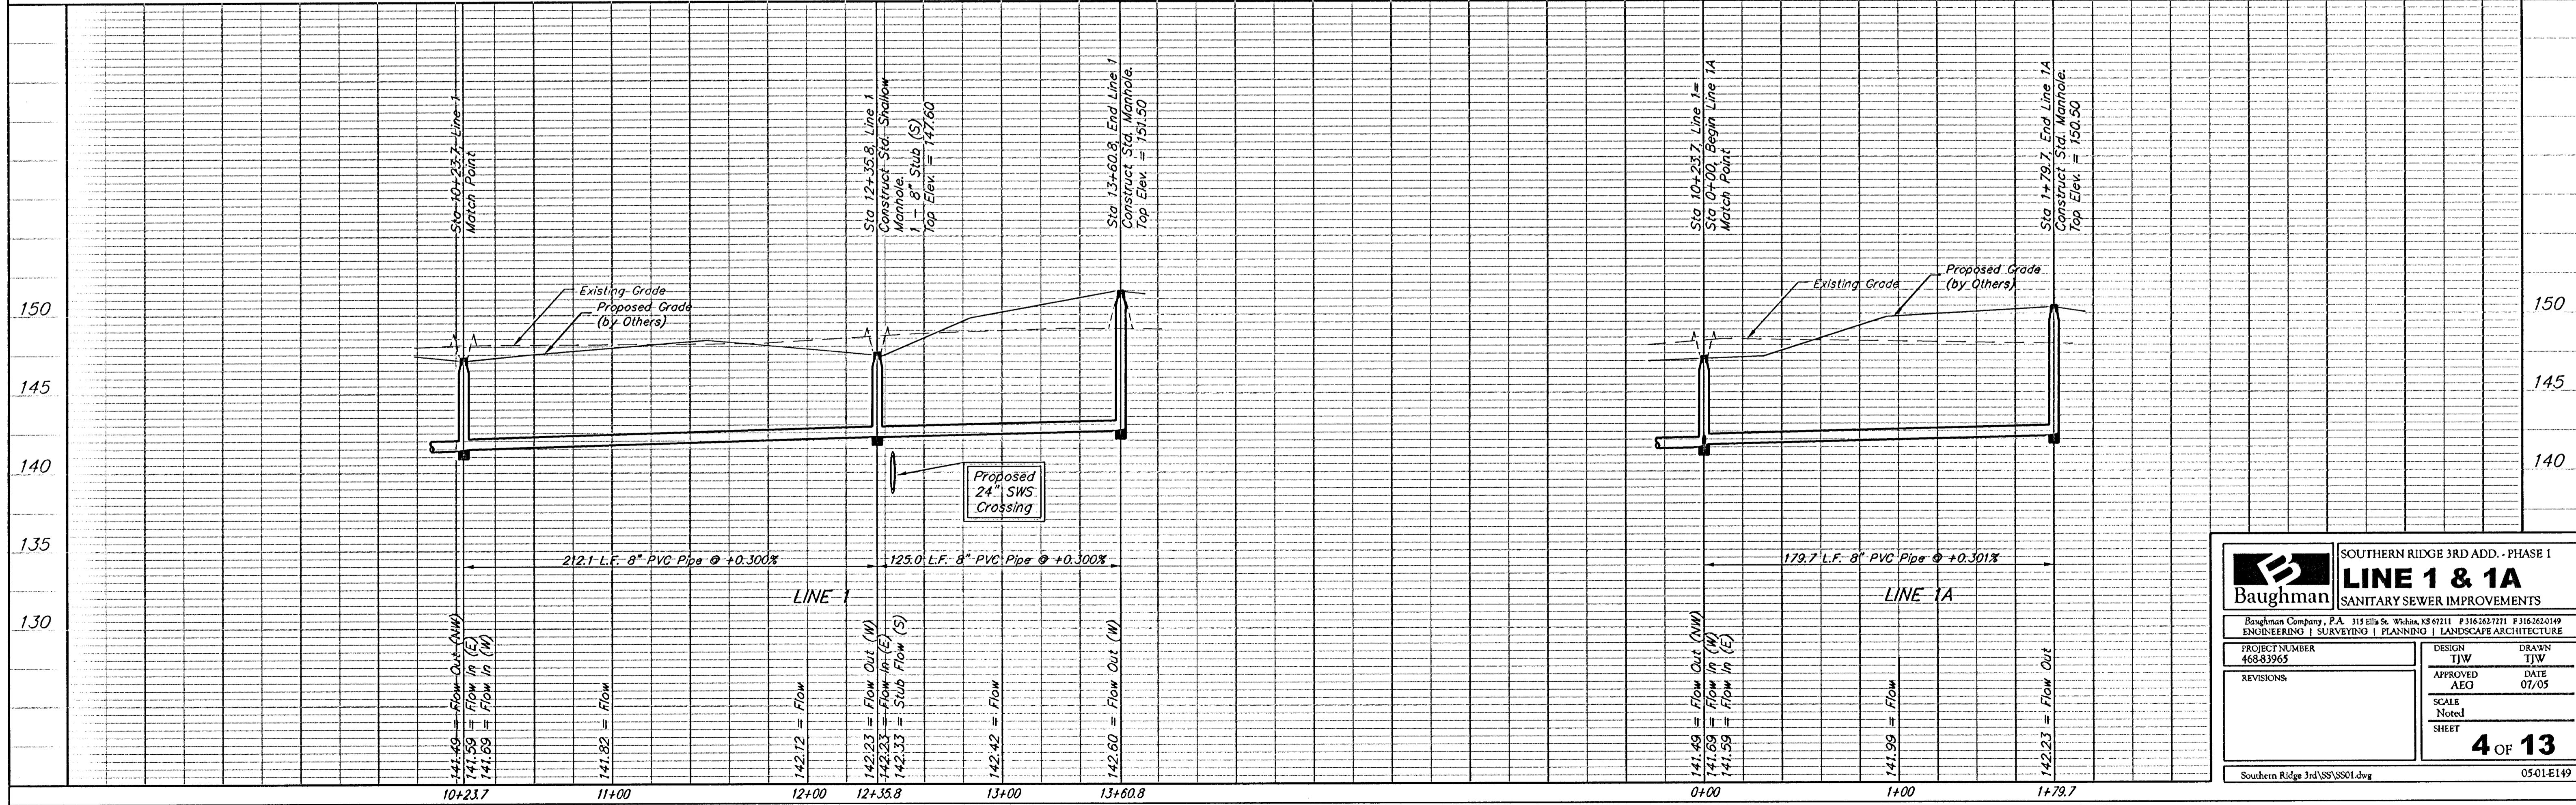

		SOUTHERN RIDGE 3RD ADD. - PHASE 1	
		LINE 1 & 1A	
Baughman Company, P.A. 313 5th St. W. St. Louis, MO 63101 F 316.262.1149 ENGINEERING SURVEYING PLANNING LANDSCAPE ARCHITECTURE		DESIGN	DRAWN
PROJECT NUMBER	468-83965	TJW	TJW
APPROVED	AEO	DATE	07/05
REVISIONS:		SCALE	Noted
		SHEET	
		4 OF 13	
Southern Ridge Jd\SS\SS01.dwg		0501-E149	