


STATE	PROJECT NO.	YEAR	SHEET NO.	TOTAL SHEETS
KANSAS	468-84152	2007	11	14

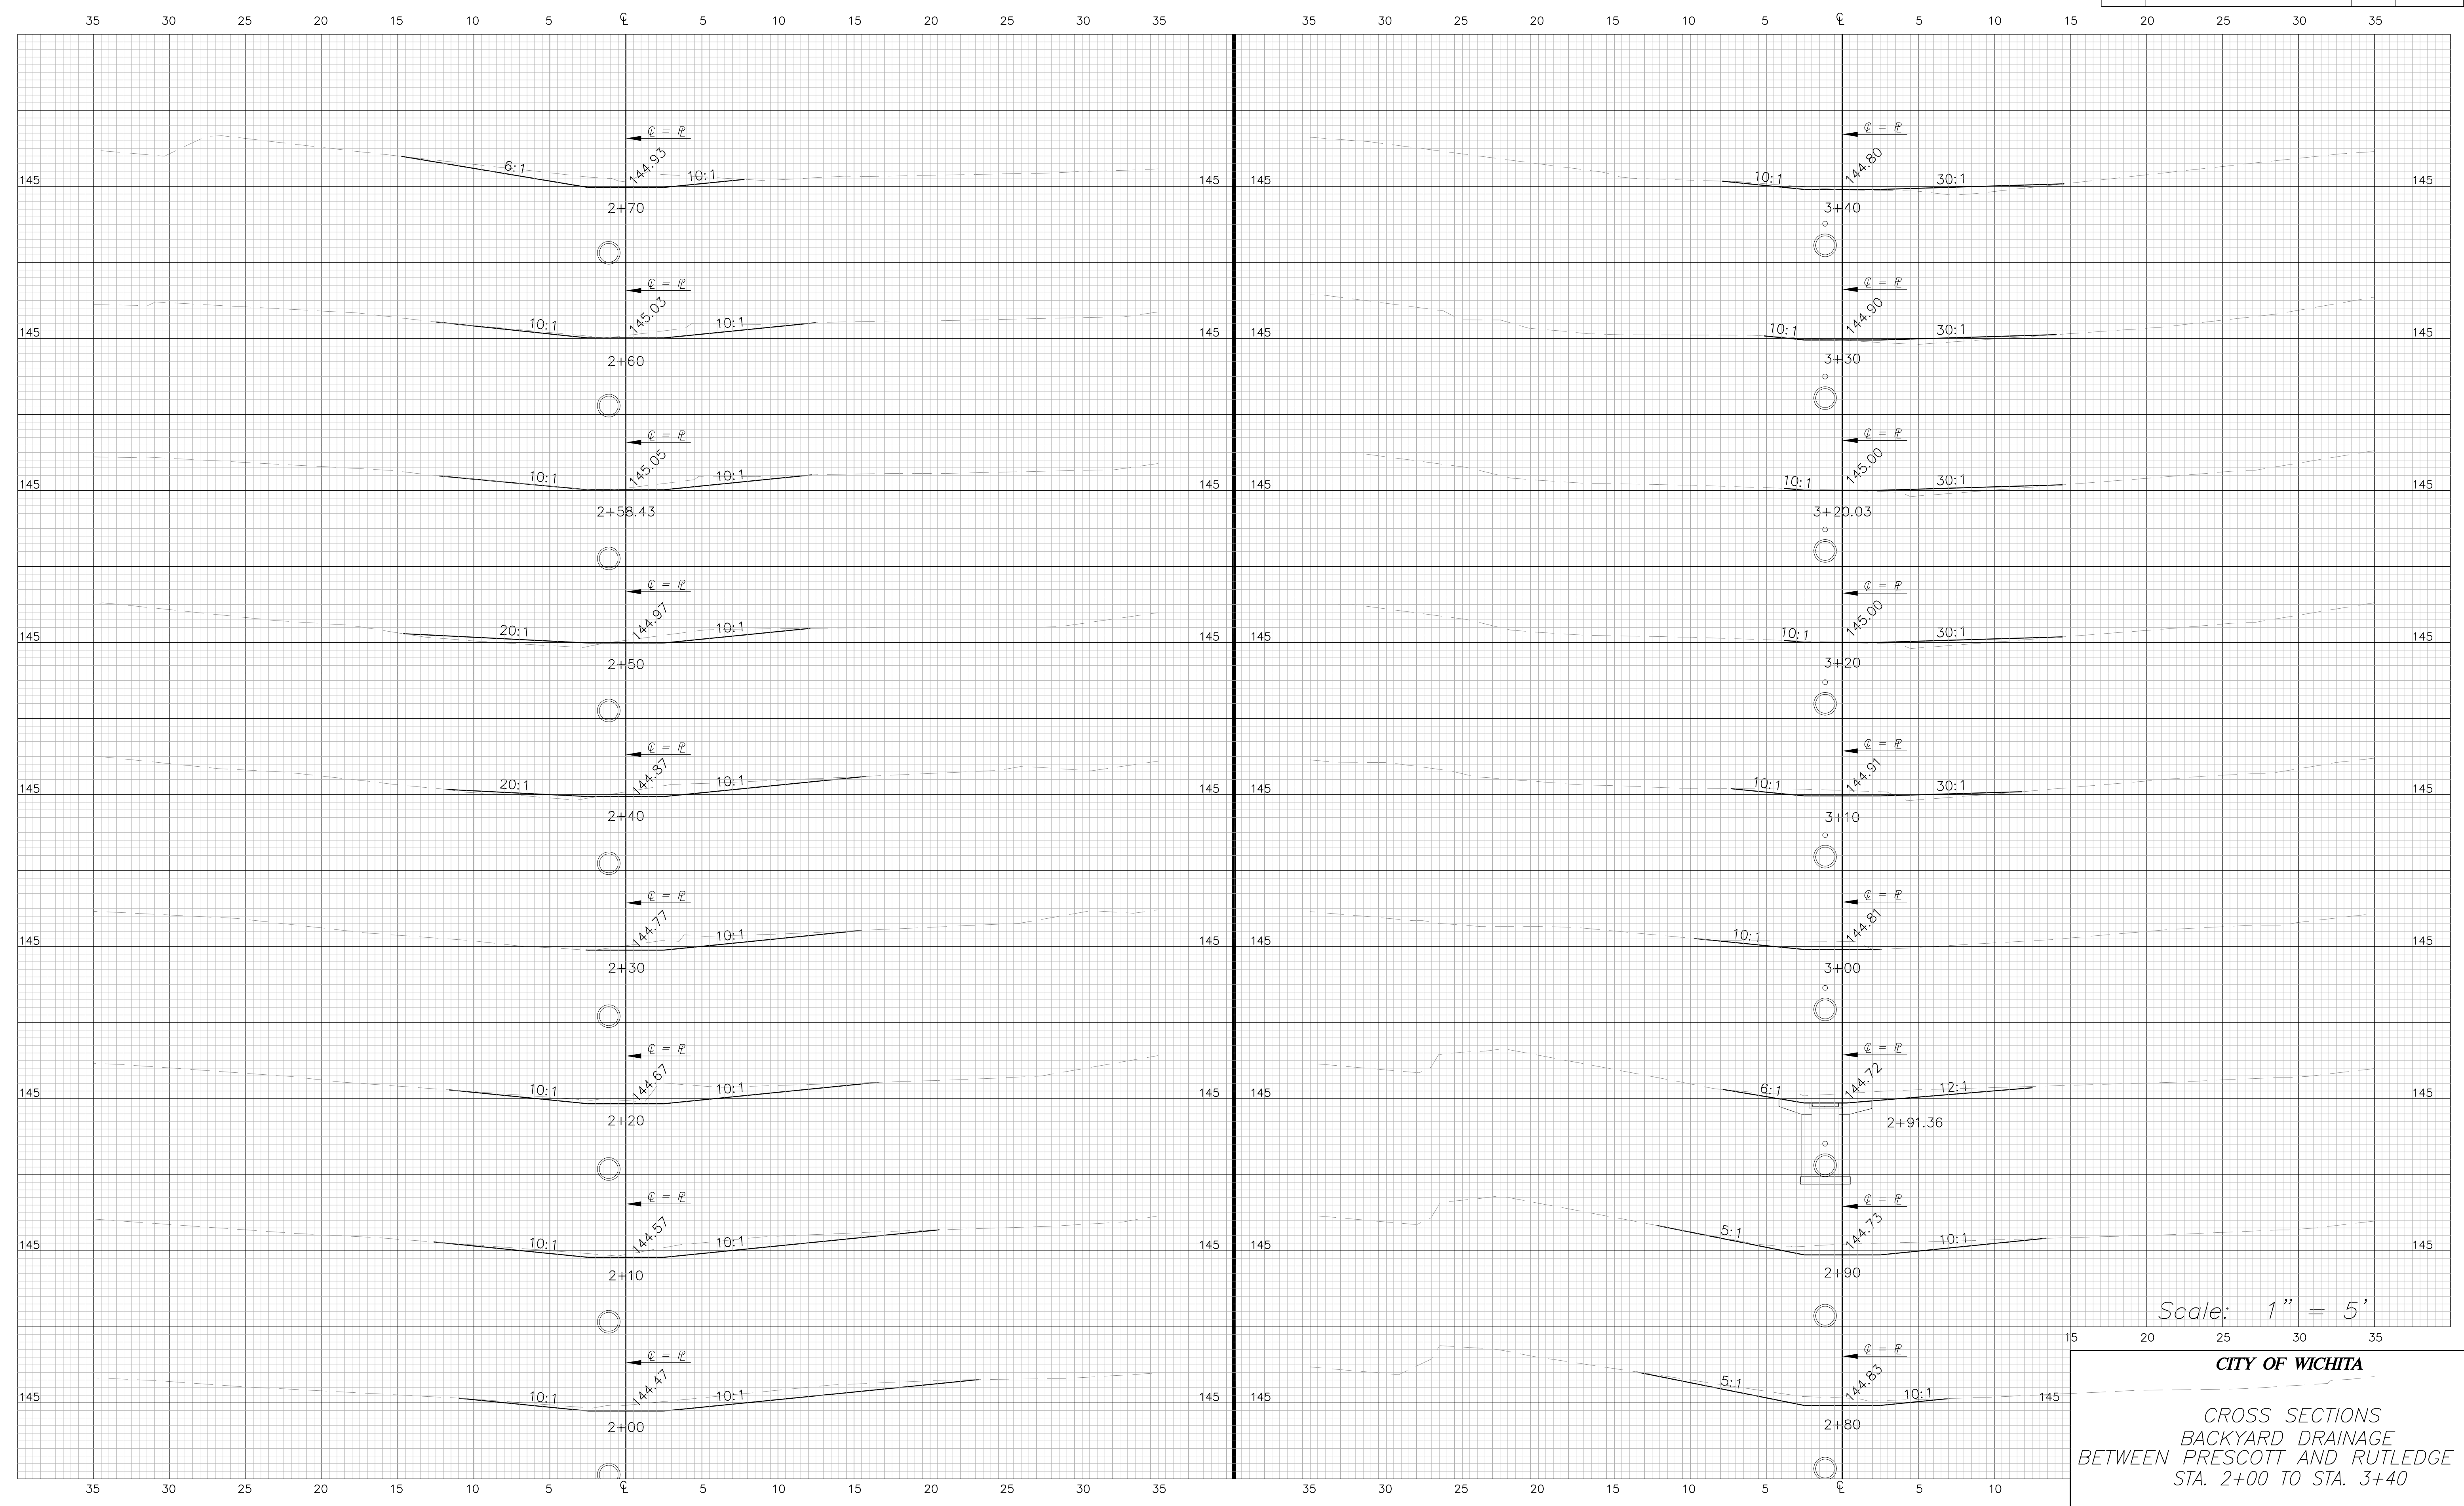

Scale: 1" = 5'

**CITY OF WICHITA**  
 CROSS SECTIONS  
 BACKYARD DRAINAGE  
 BETWEEN PRESCOTT AND RUTLEDGE CIR.  
 STA. 2+00 TO STA. 3+40