



THOROUGHbred

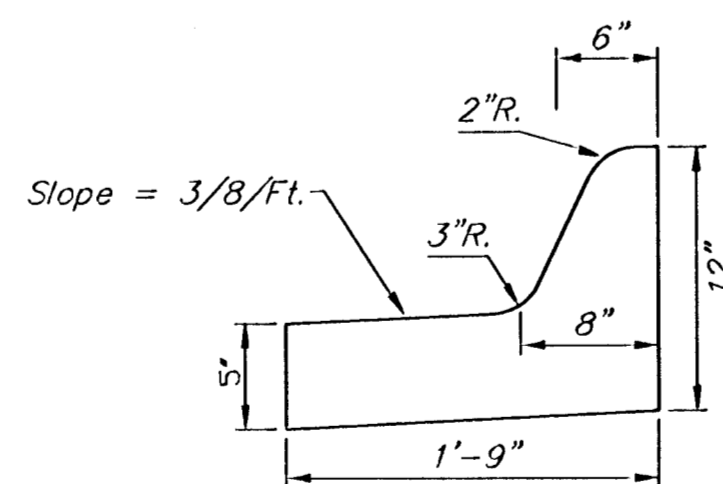

*Medial Curb Detail
(Low Edge)
Not to Scale*

Note: To be paid as Medial Curb & Gutter (6 5/8")

 Highland Springs 3rd Addition - Phase II Entrance Details		
		<small>Baughman Company, P.A. 315 Ellis St. Wichita, KS 67211 P 316-262-7271 F 316-262-6149 ENGINEERING SURVEYING PLANNING LANDSCAPE ARCHITECTURE</small>
PROJECT NUMBER 472-83779	DESIGN STAFF STAFF	DRAWN STAFF STAFF
REVISIONS:	APPROVED	DATE 4/20/05
SCALE NONE		SHEET 7 OF 39
Highland Springs 3rd Phase 2\Vgdetail.dwg		0406E927