


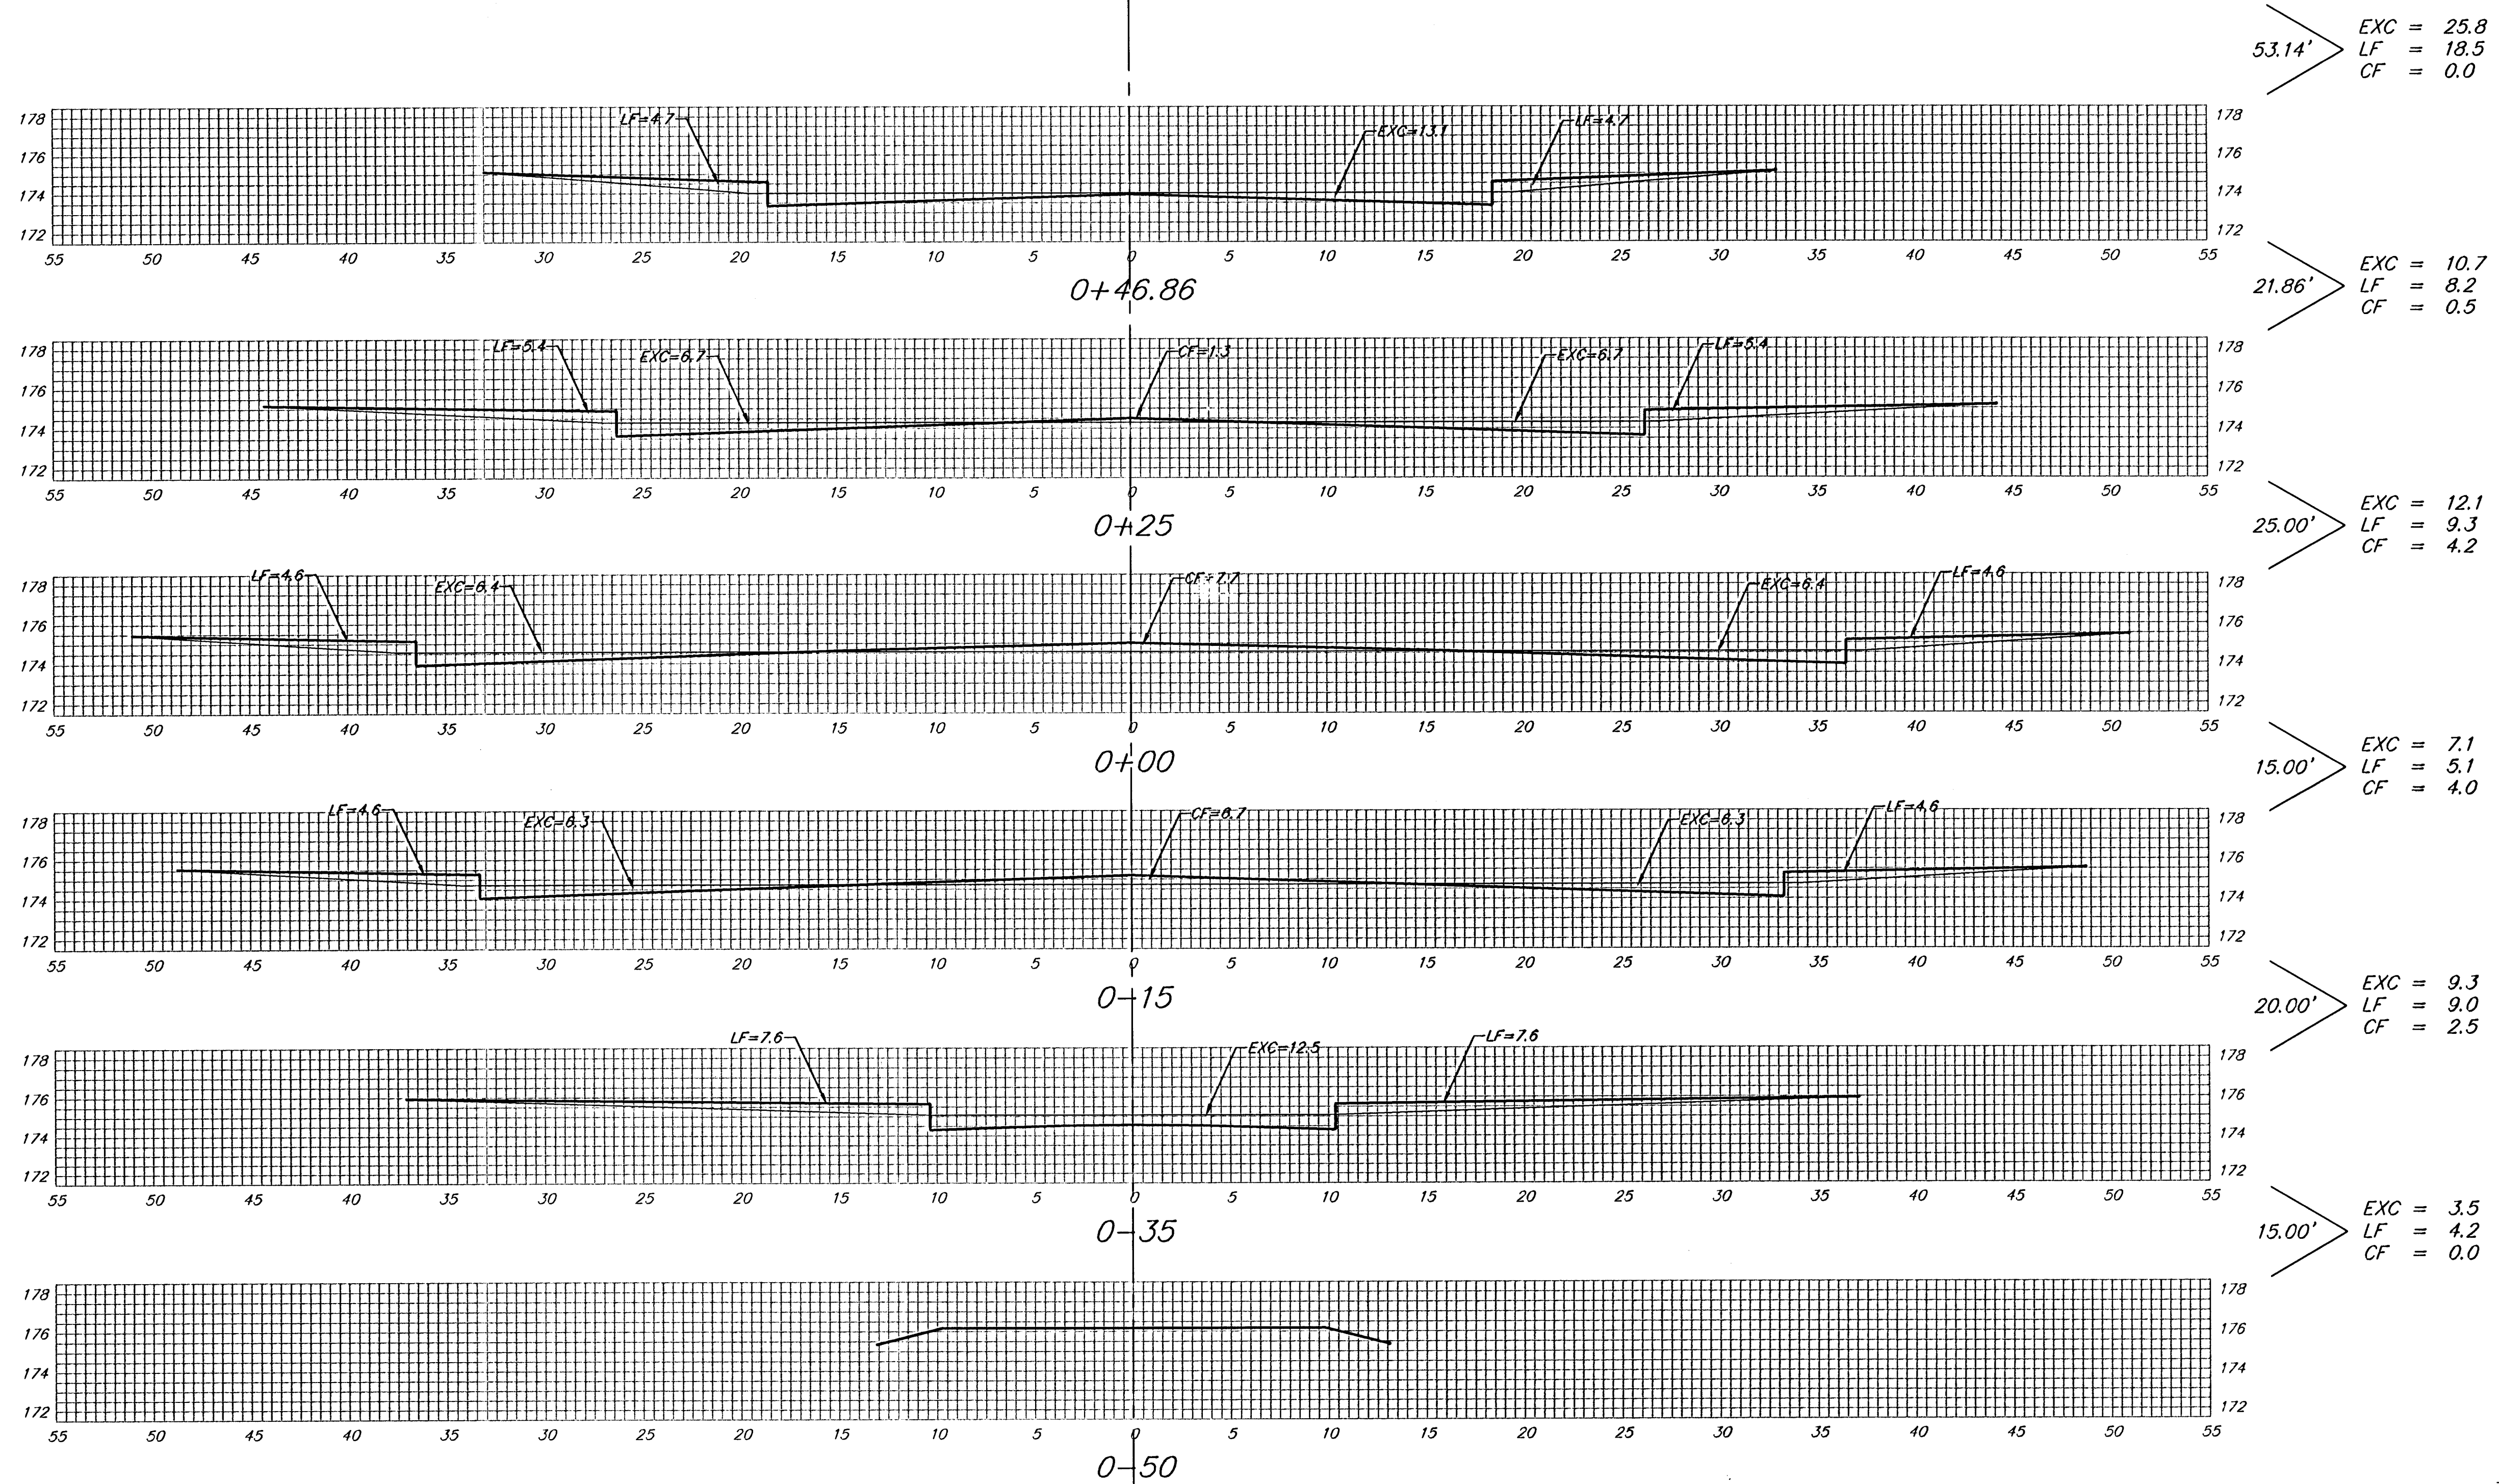

TAYLOR CIR. (LOTS 1-21, BLOCK D)

Sheet Totals:
Excavation = 68.5 C.Y.
Loose Fill = 54.3 C.Y.
Compacted Fill = 11.2 C.Y.